



PROFILE
 TYLER STREET
 Between
 INDIANA AVE. & CANAL
 ENGINEERING DEPT - CITY OF RIVERSIDE
 FB. 271 - Pg. 45 -
 Feb. 1933

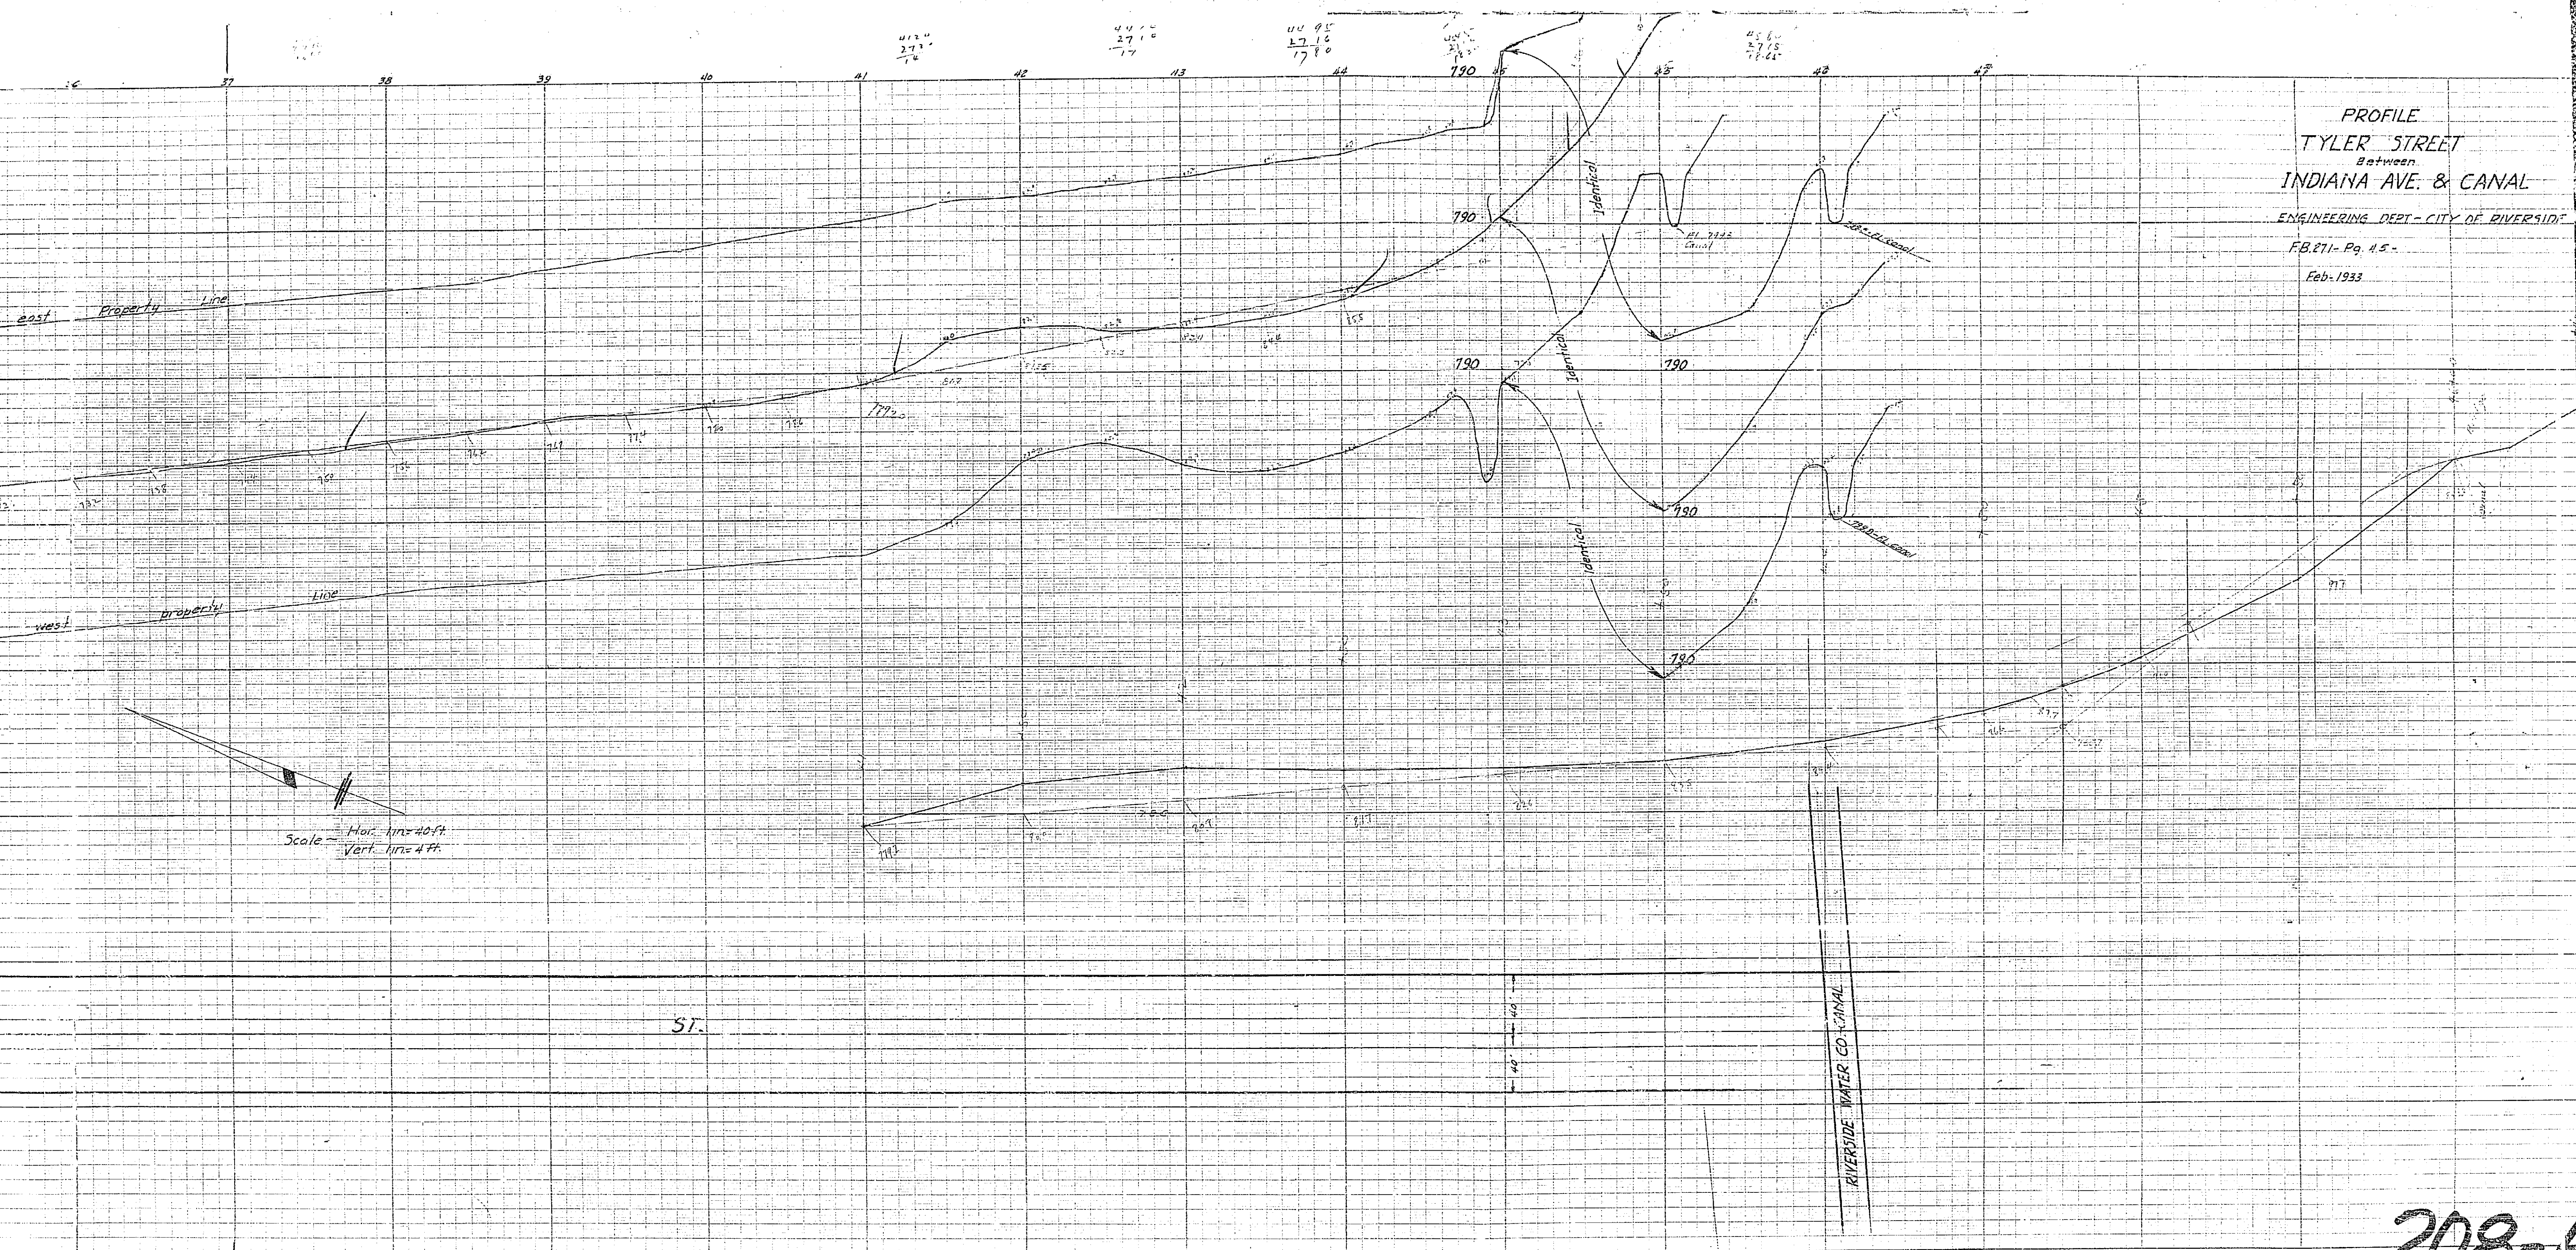

ST.

FRAME 1 OF 2

208-A

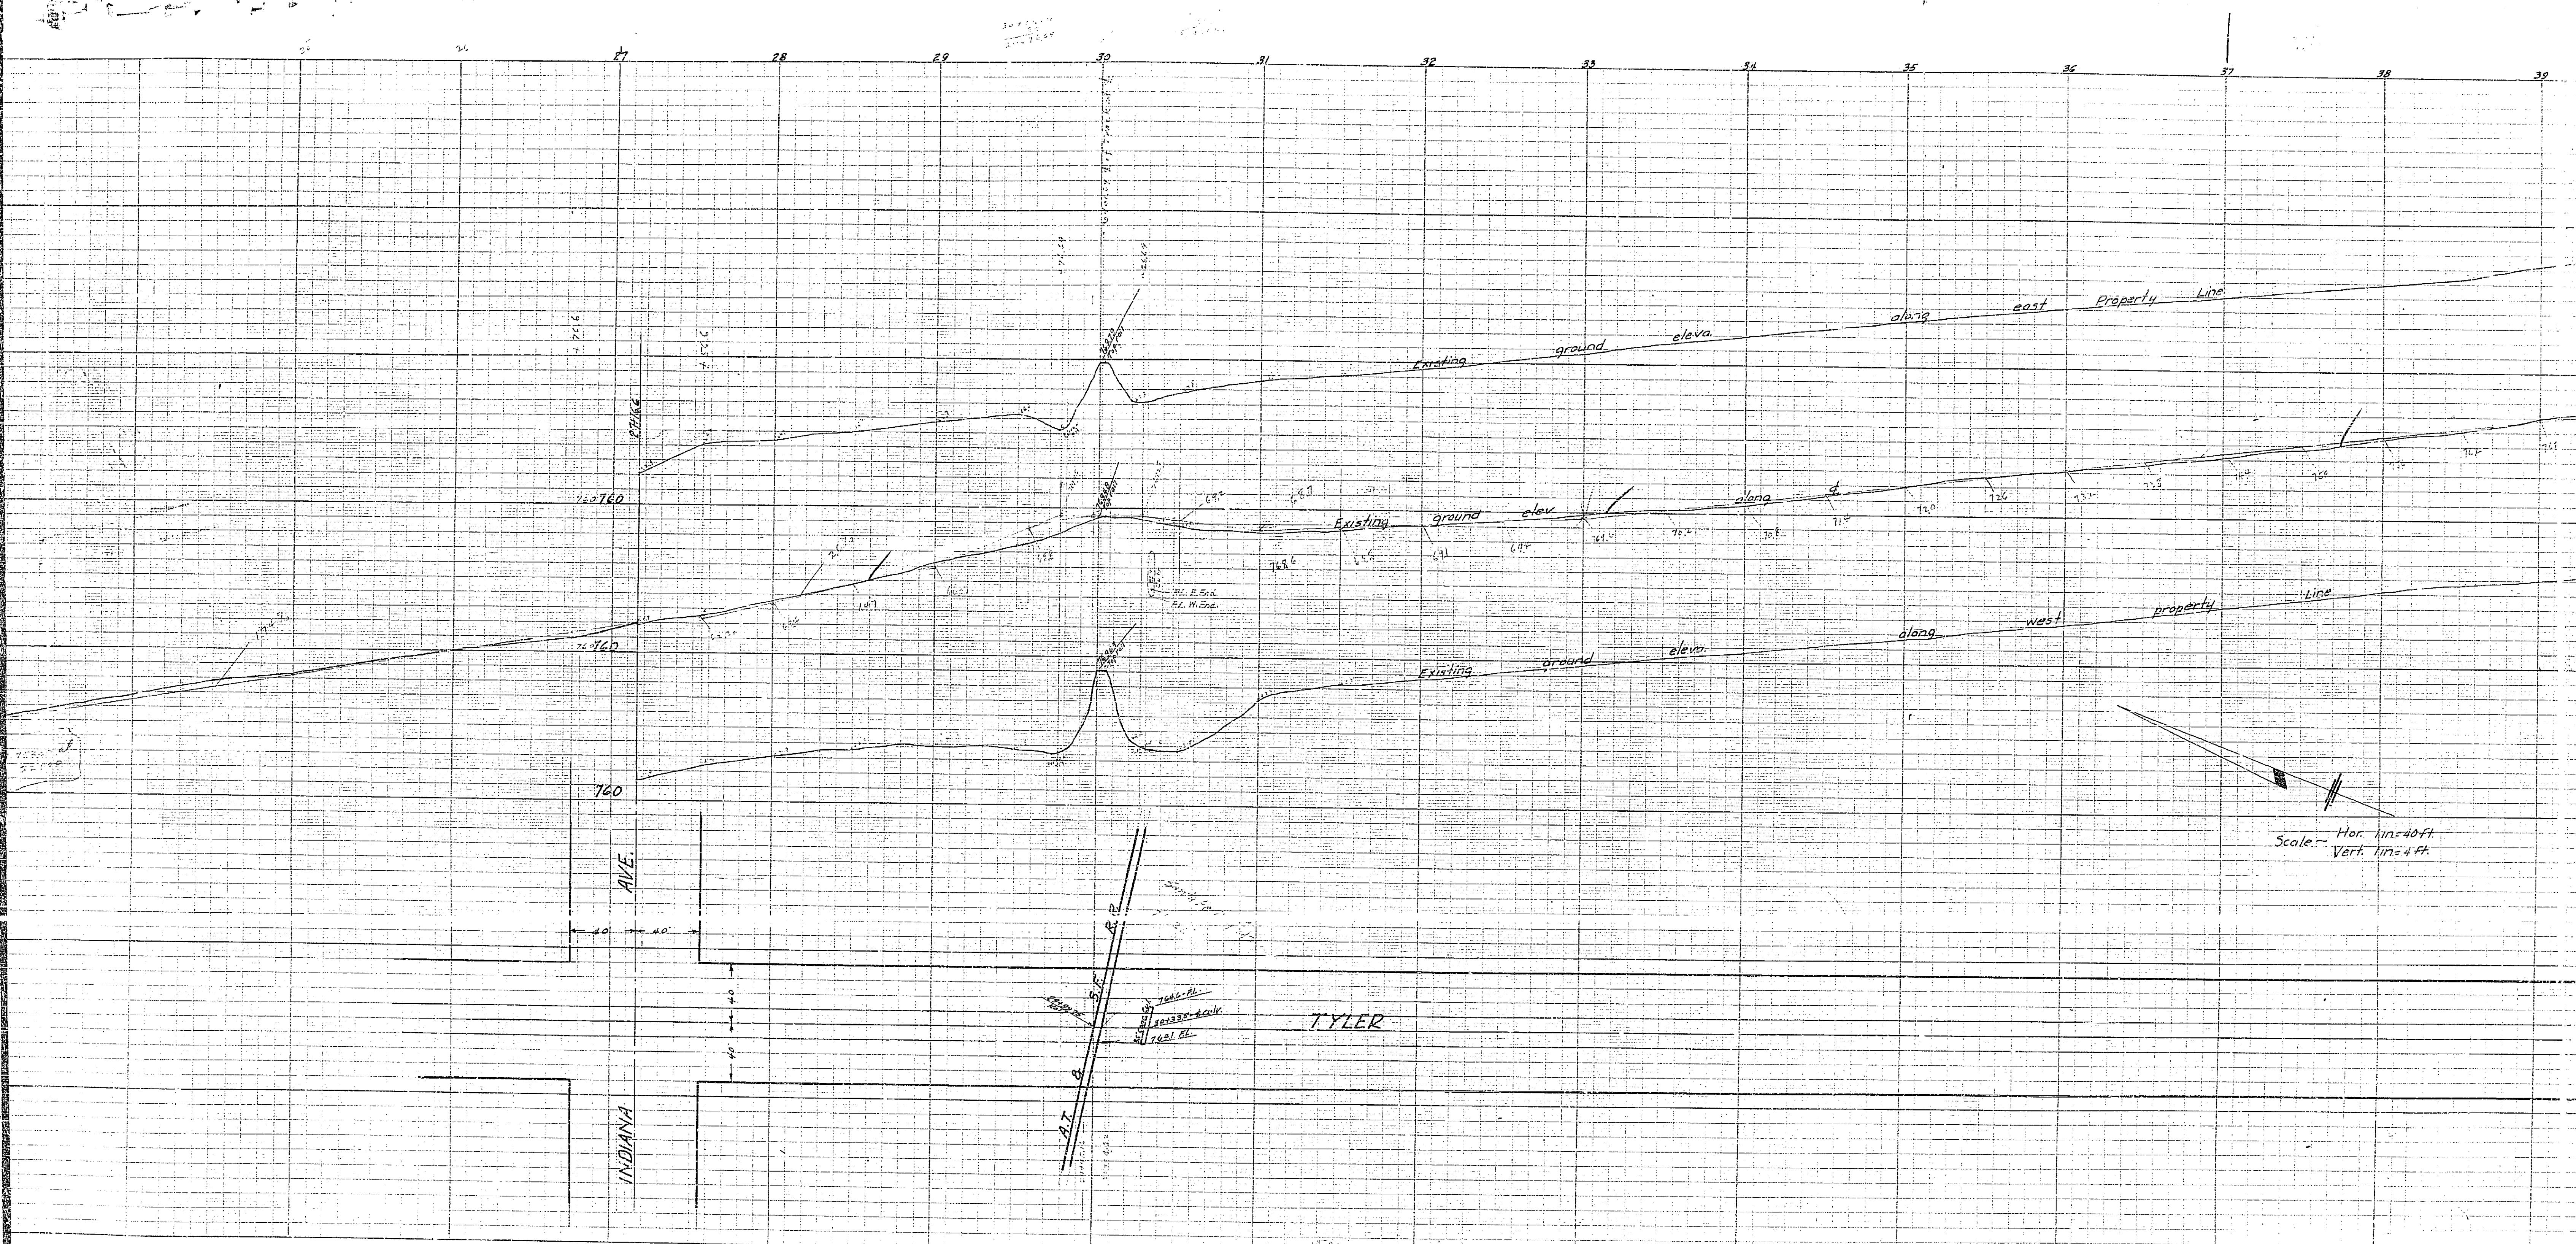

FRAME 2 OF 2