


Plan & Profile.  
**NORTON TRACT NO. 3**  
 CITY OF RIVERSIDE, CALIF.  
 March 11, 1947  
 Field Book No. 424  
 Scale: Vert. 1" = 4'  
 Hor. 1" = 40'  
 C.O.P.

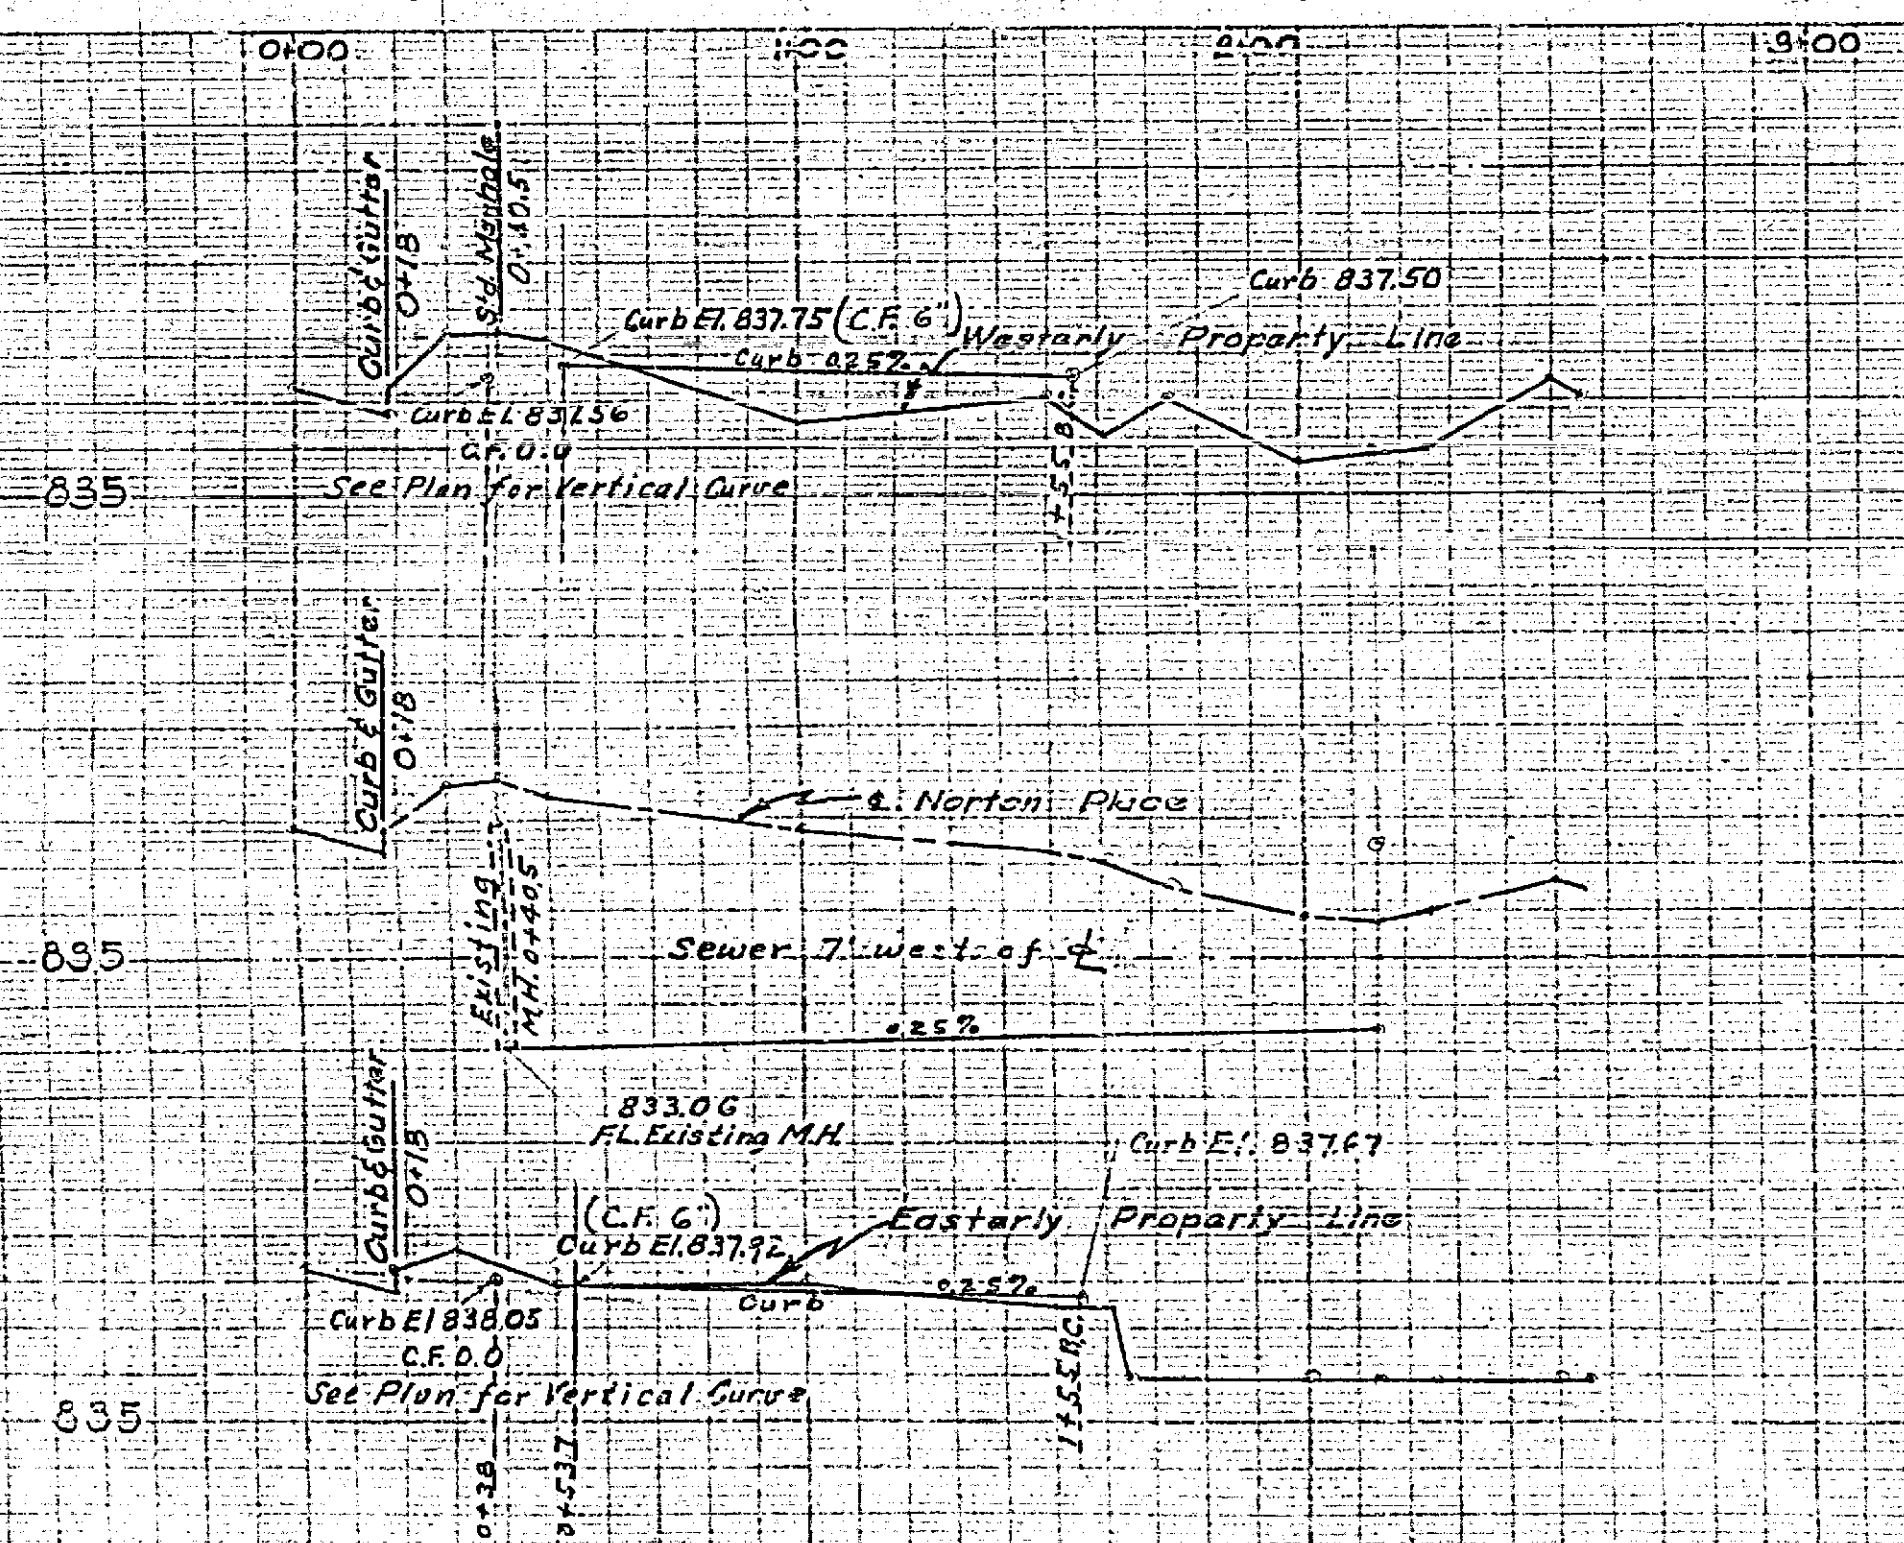

20-B