


FOURTEENTH STREET.
 TYPICAL -X- SECTION
 BETWEEN MAIN ST. AND U.P. RY. TRACK.

Scale Hor. 1"=5'
 Vert. 1"=1'

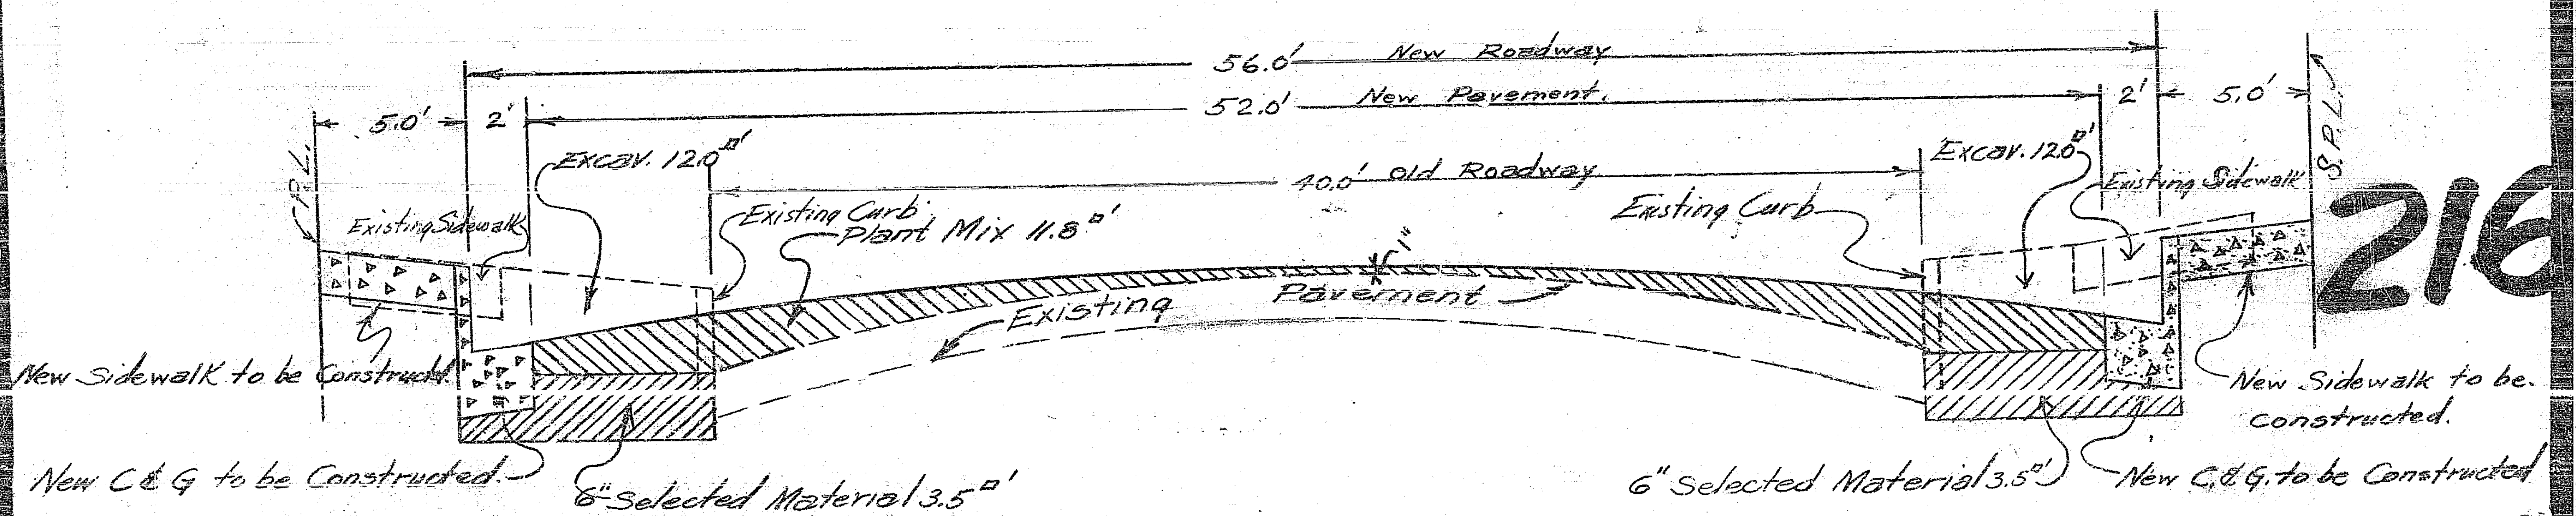

216