
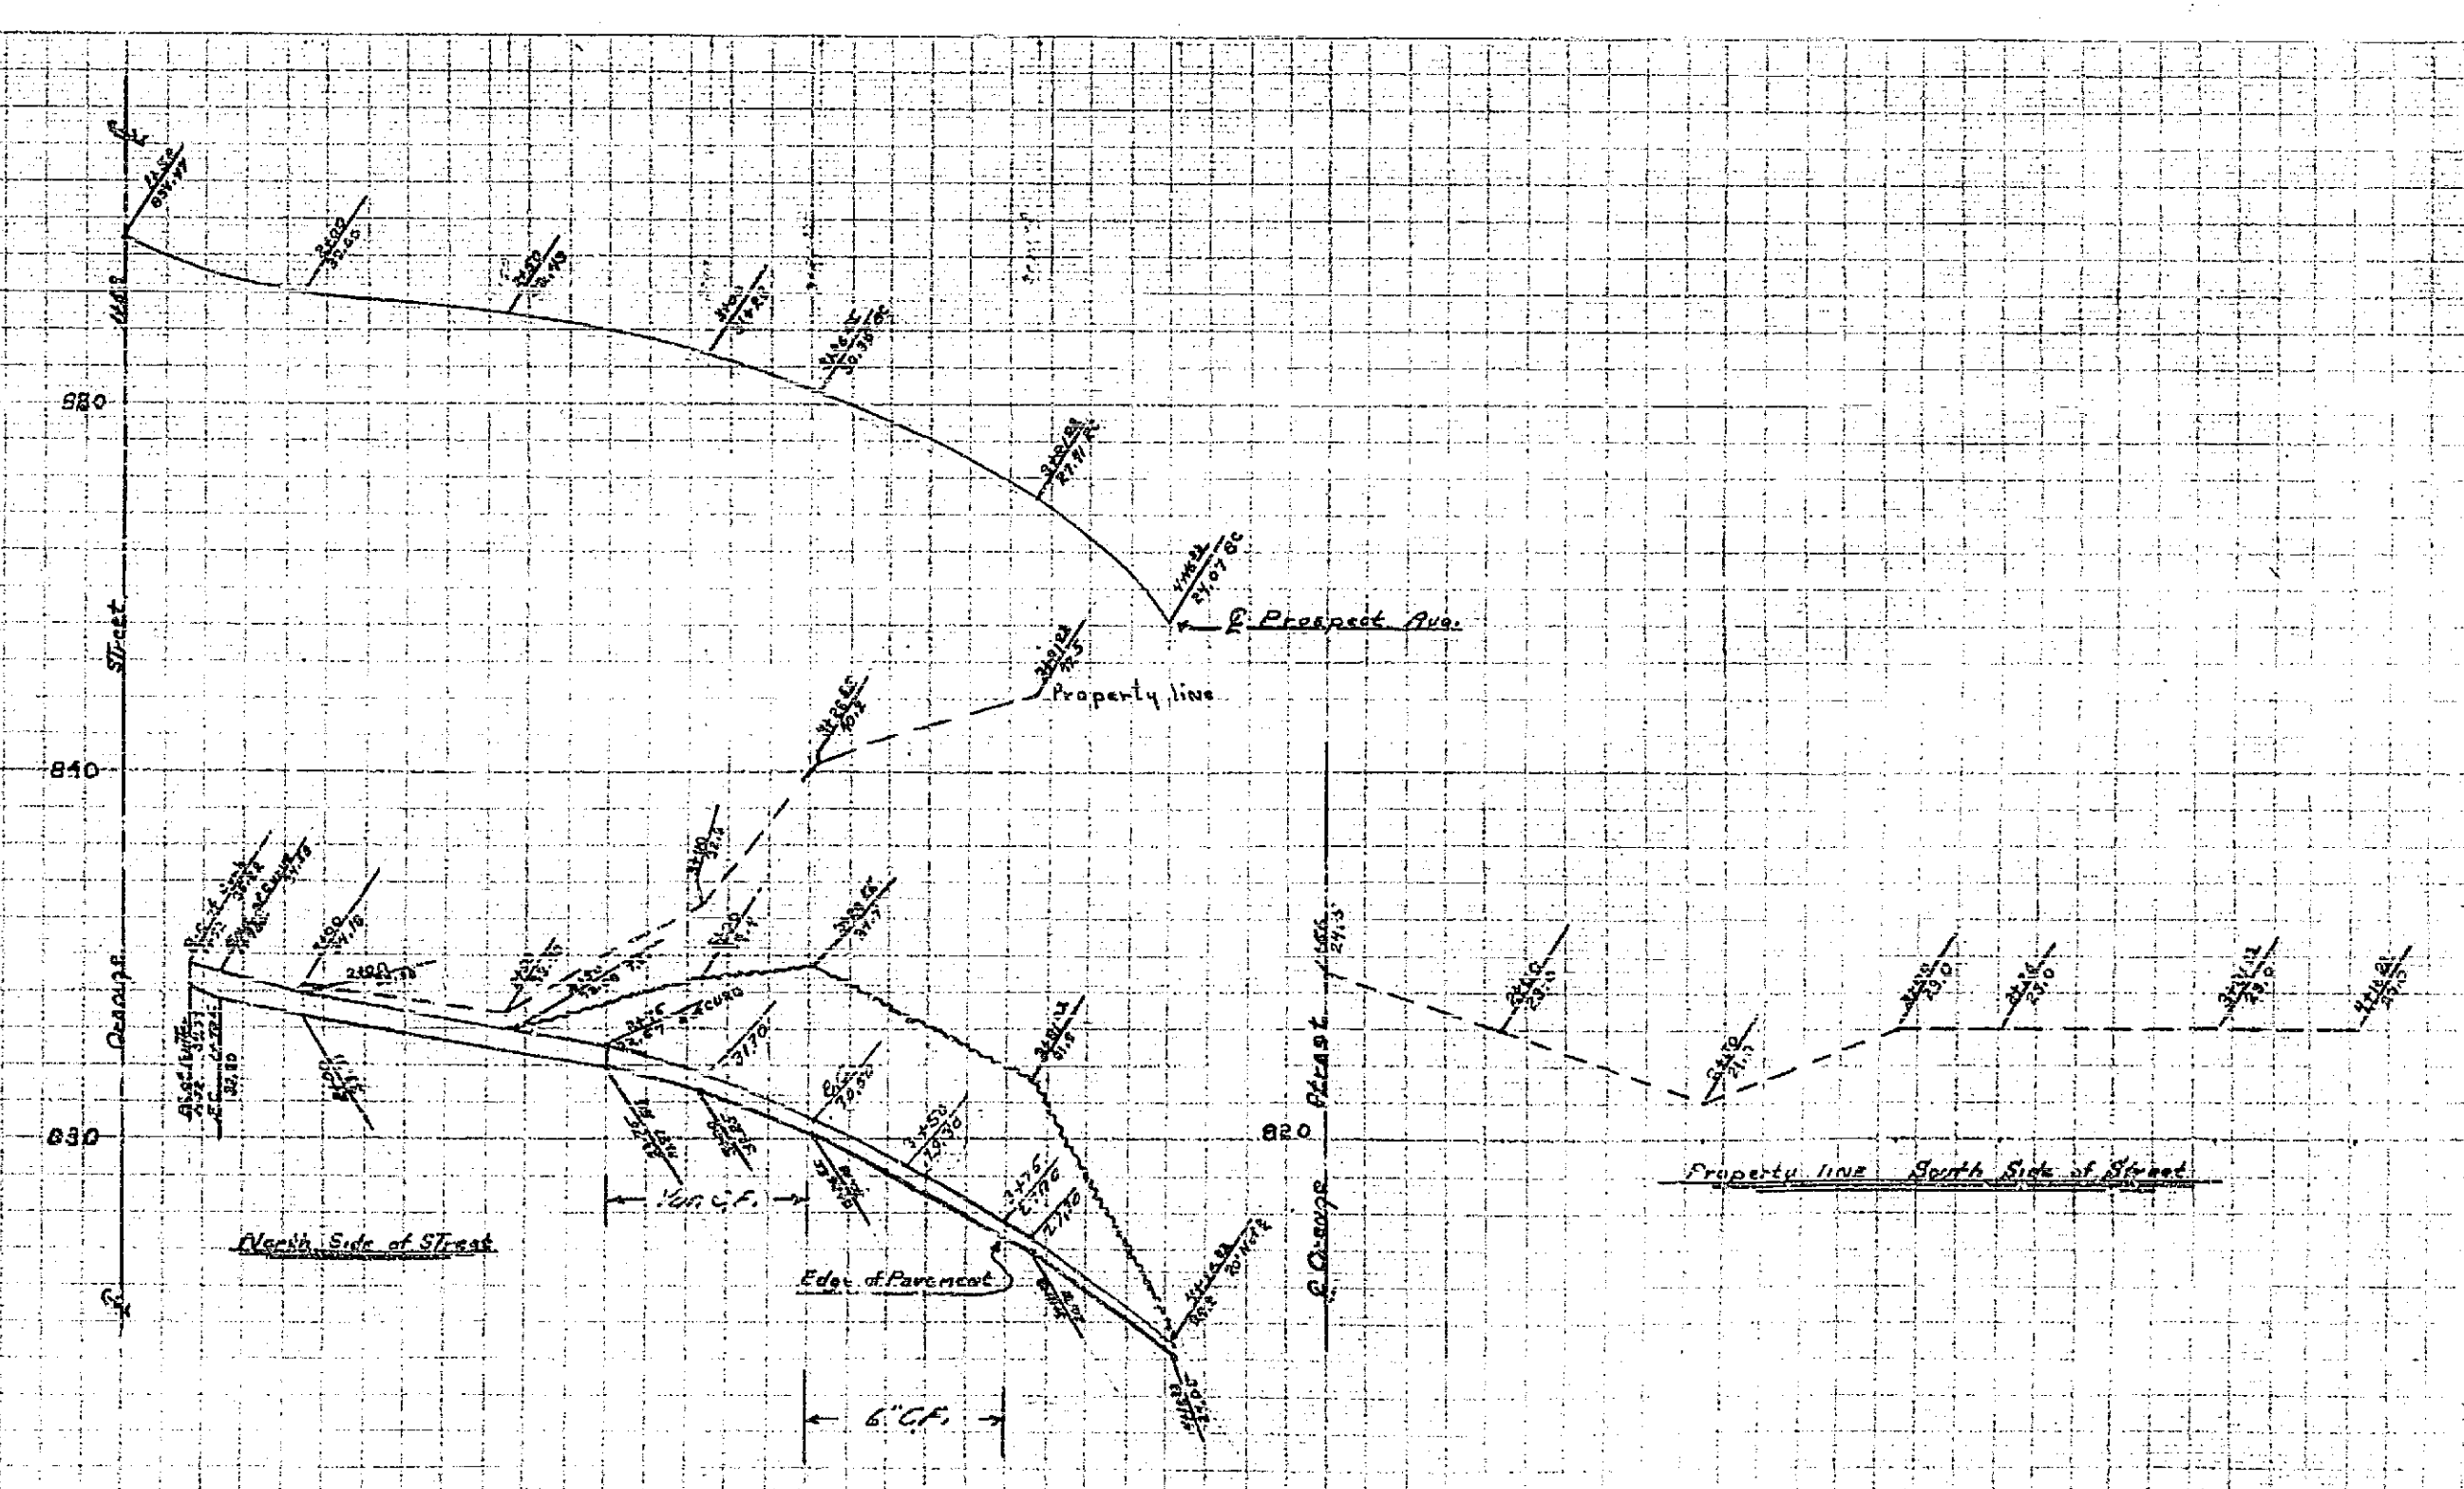
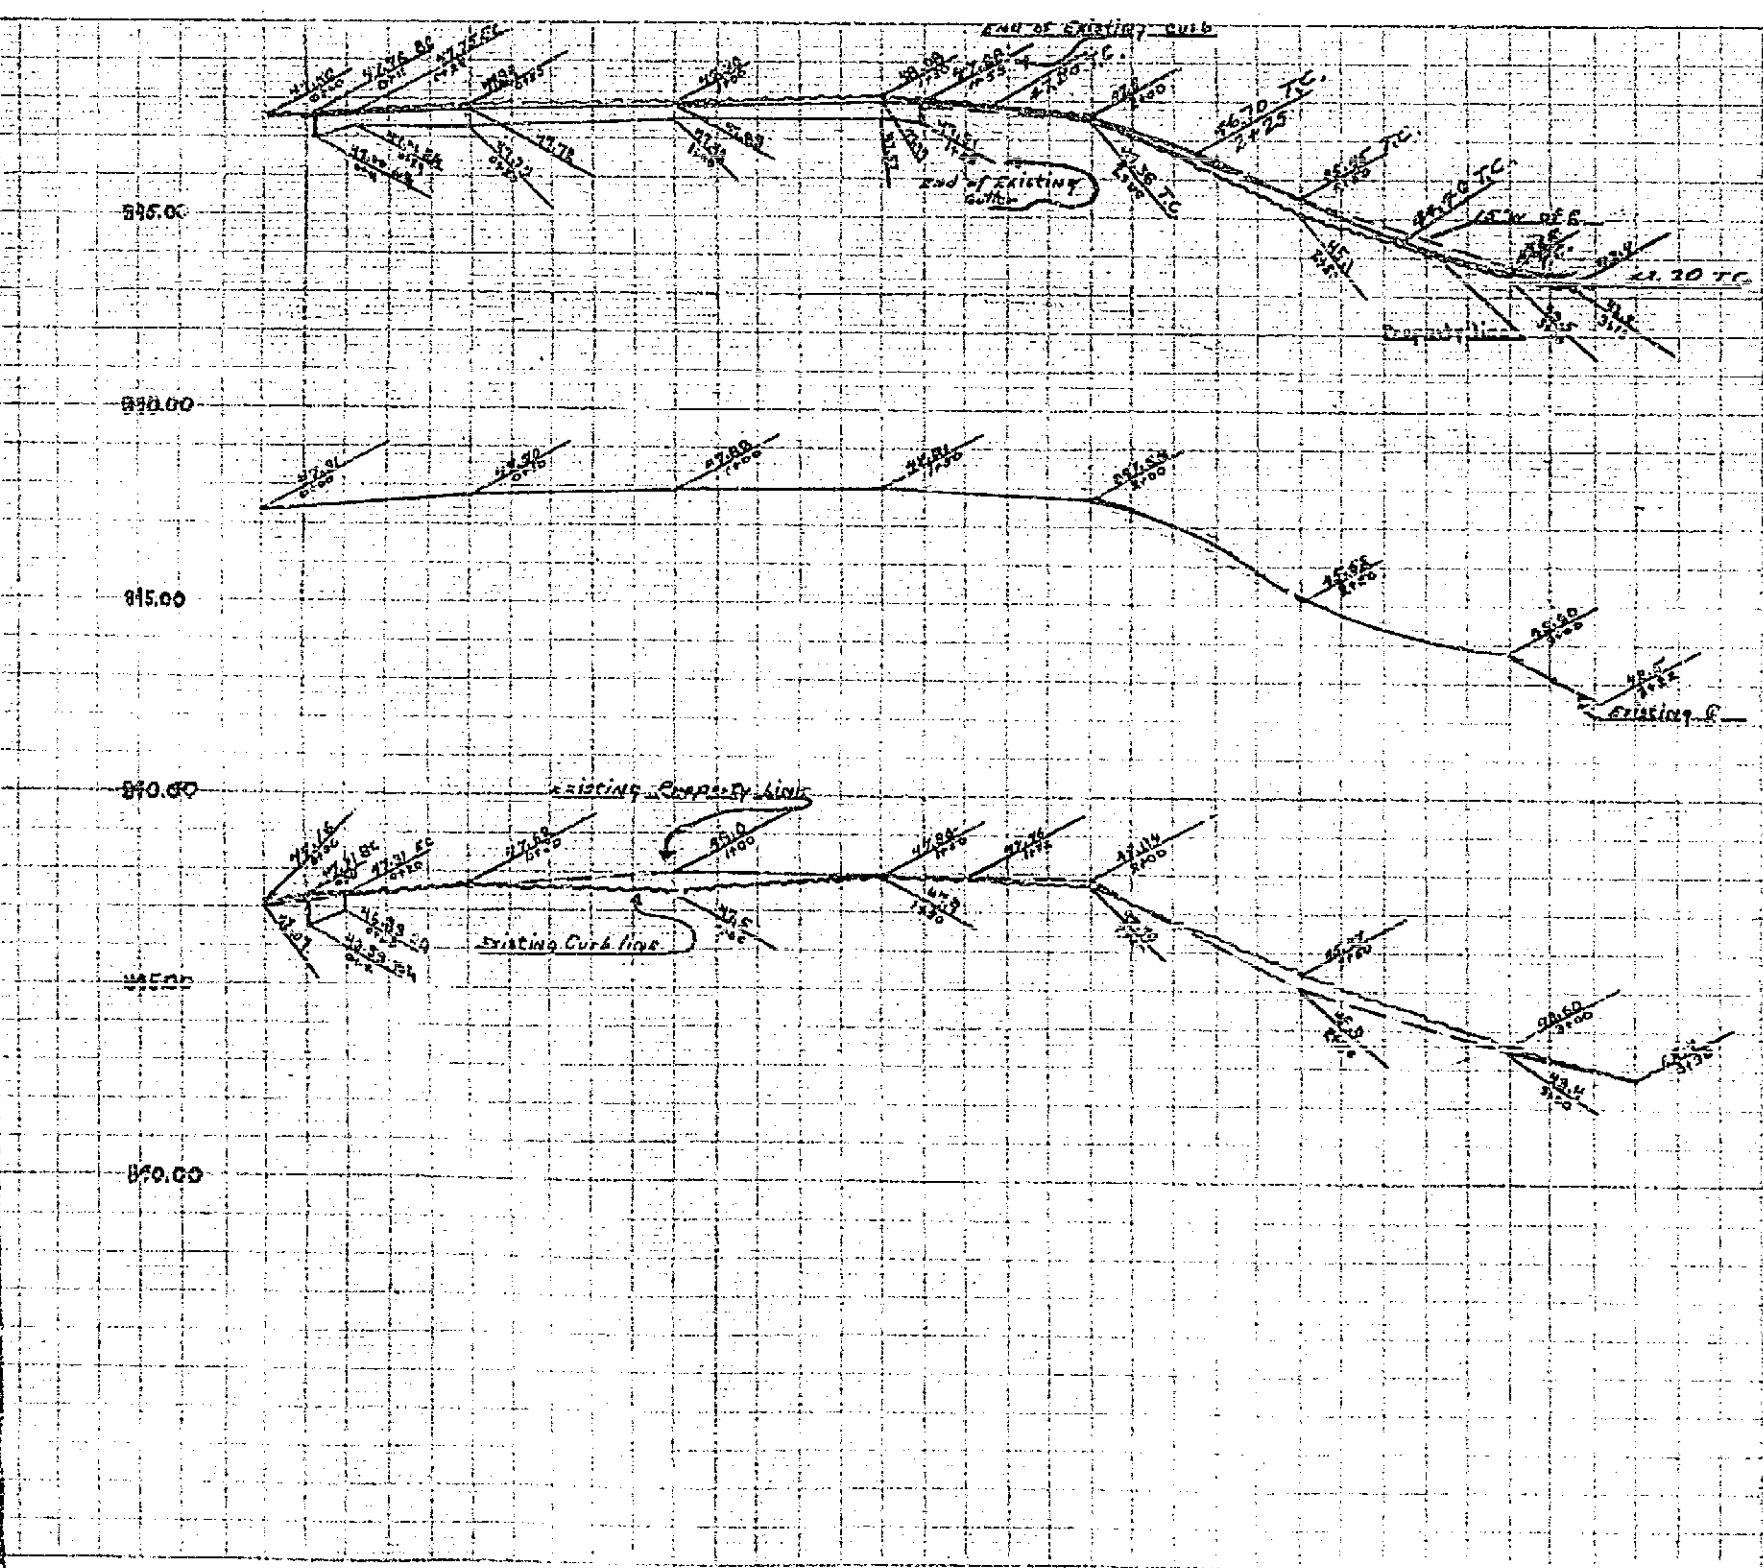
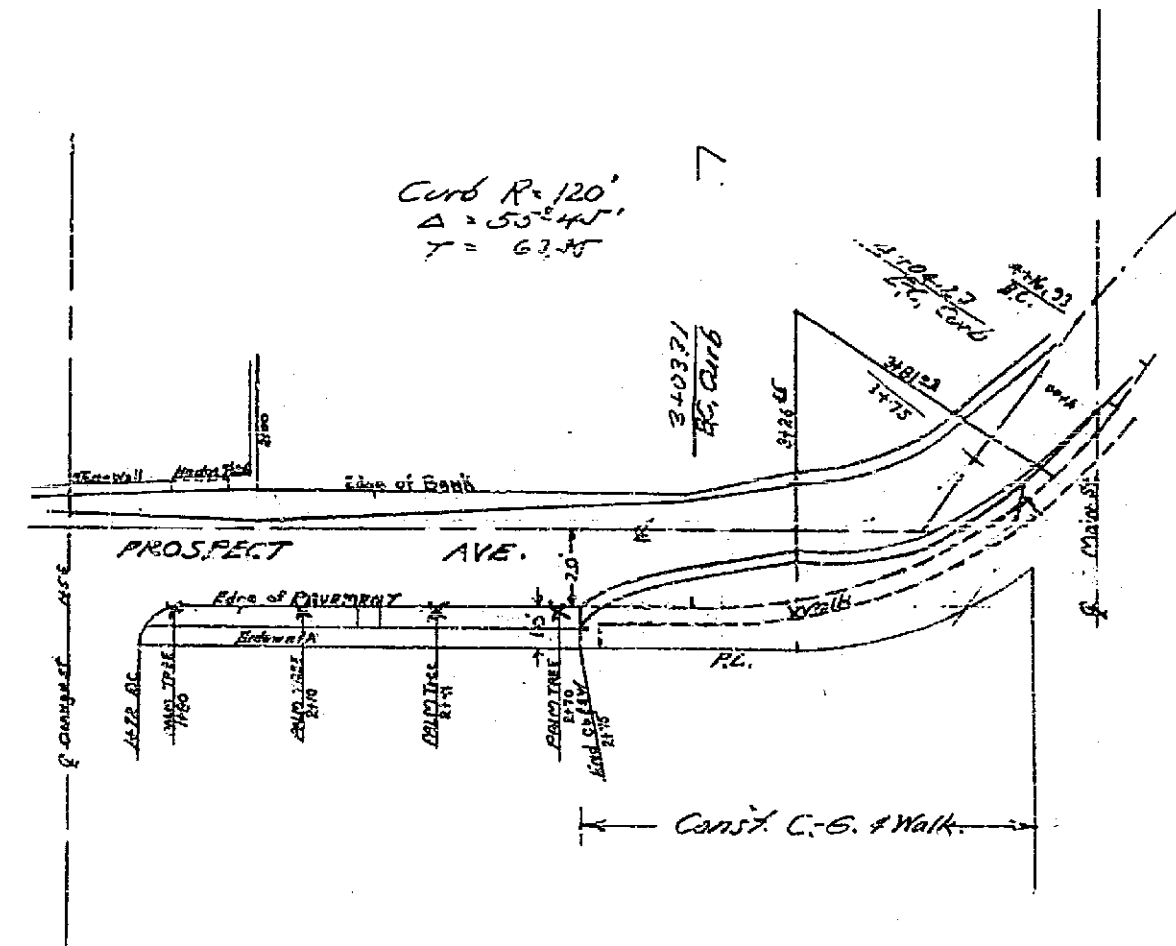


PLANS AND PROFILES NO. 22-G
 SHOWING PROPOSED CURBS AND GUTTERS
 ON PROSPECT AVENUE
 AND MAIN STREET

FB. 538-73 FEB. 1957

SCALE HOR. 1" = 40 FT
 VERT. 1" = 4 FT

APPROVED *M. X. Swine*
 CITY ENGINEER

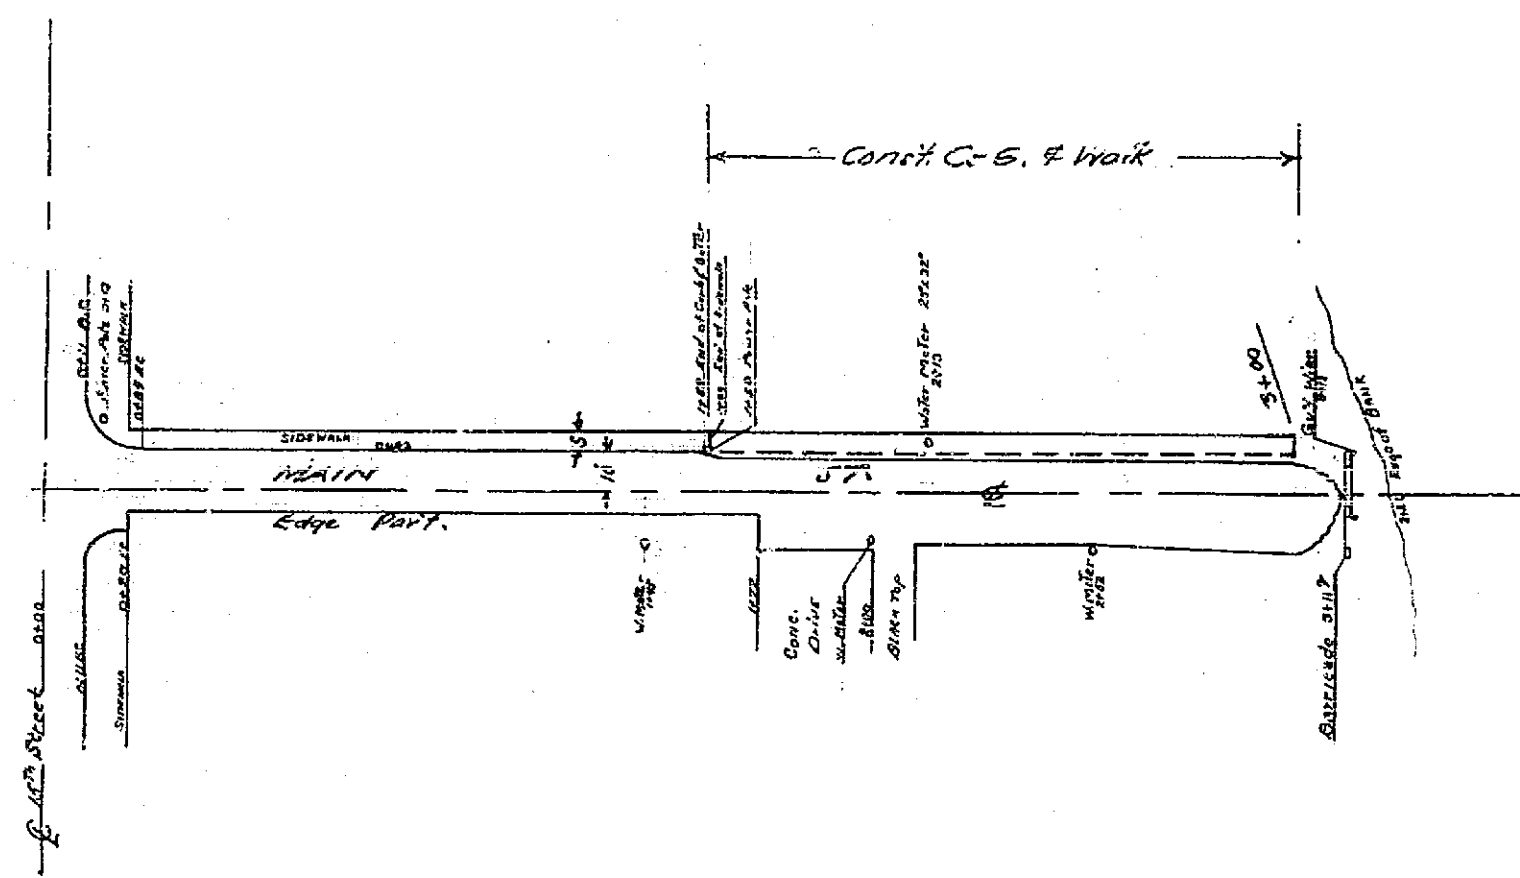

DATE: MAR 20 1957
 BY: J. H. THORNTON
 A. C. U. IN 22AM



22-G