



PROFILE AND PLAN
 TERRACINA DR. & TERRACINA CT.
 E.B. 318 - Pgs. 52, 59 to 65
 Feb. 16, 1937

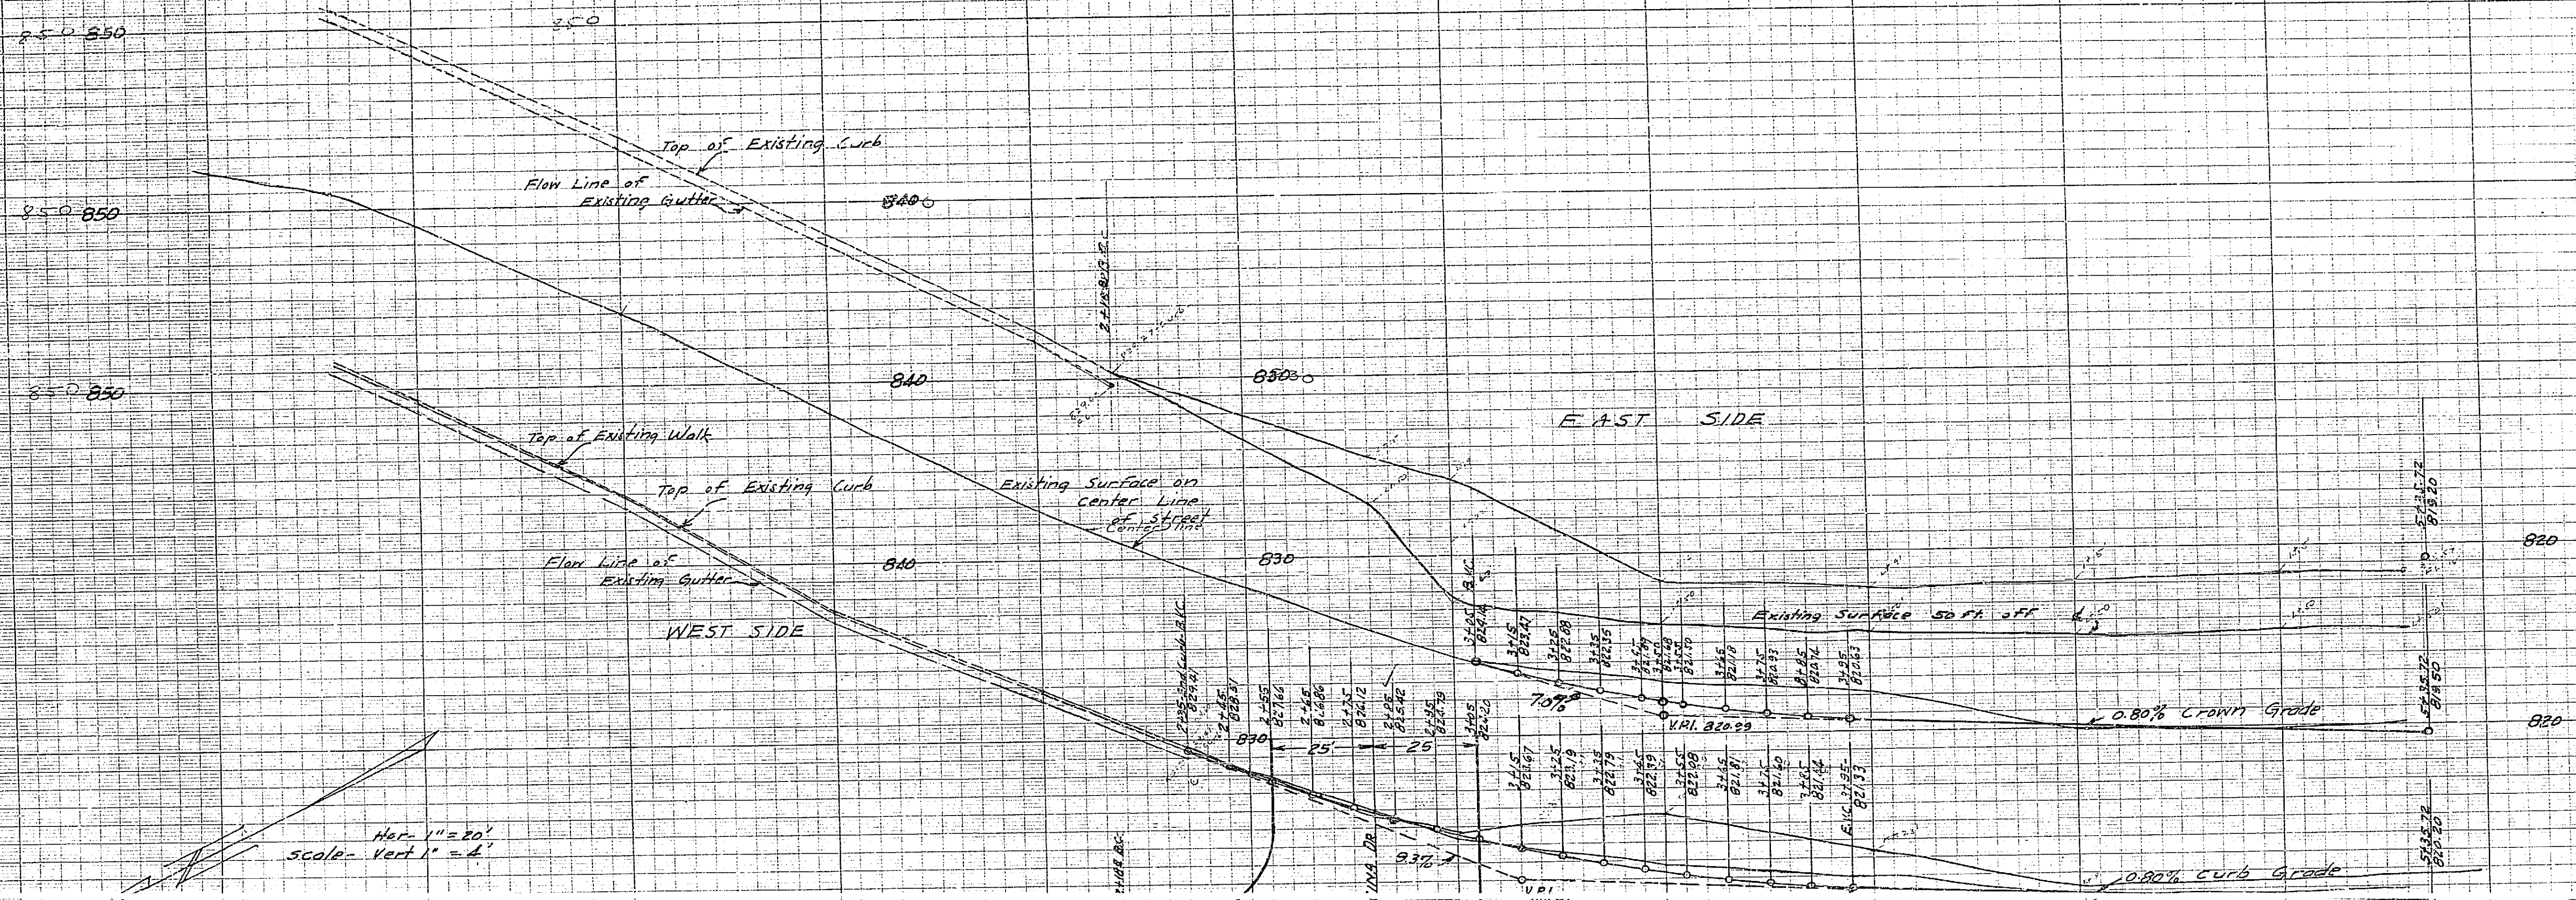

Hor. 1" = 20'
 Scale - Vert 1" = 4'

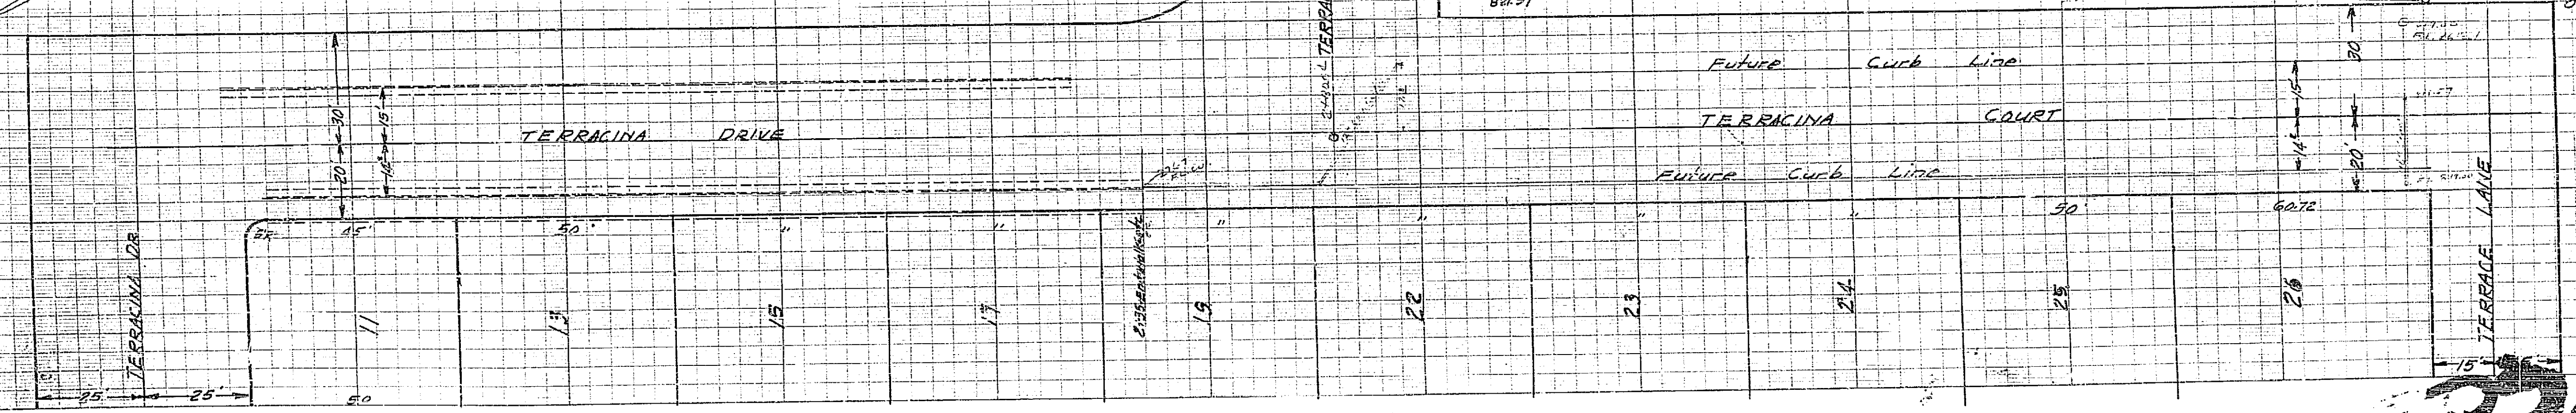

200