

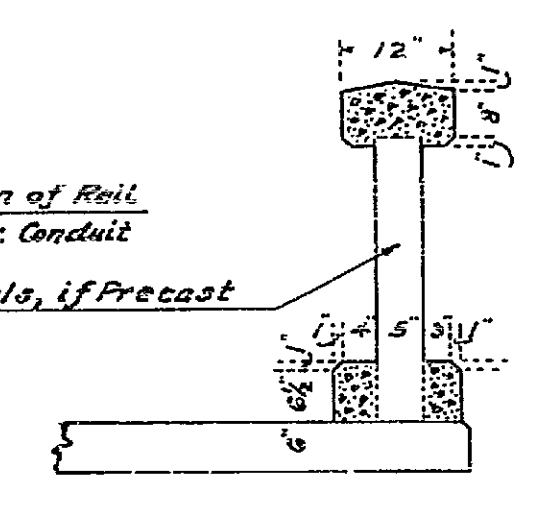


PROPOSED WIDENING VICTORIA BRIDGE SOUTHERLY END

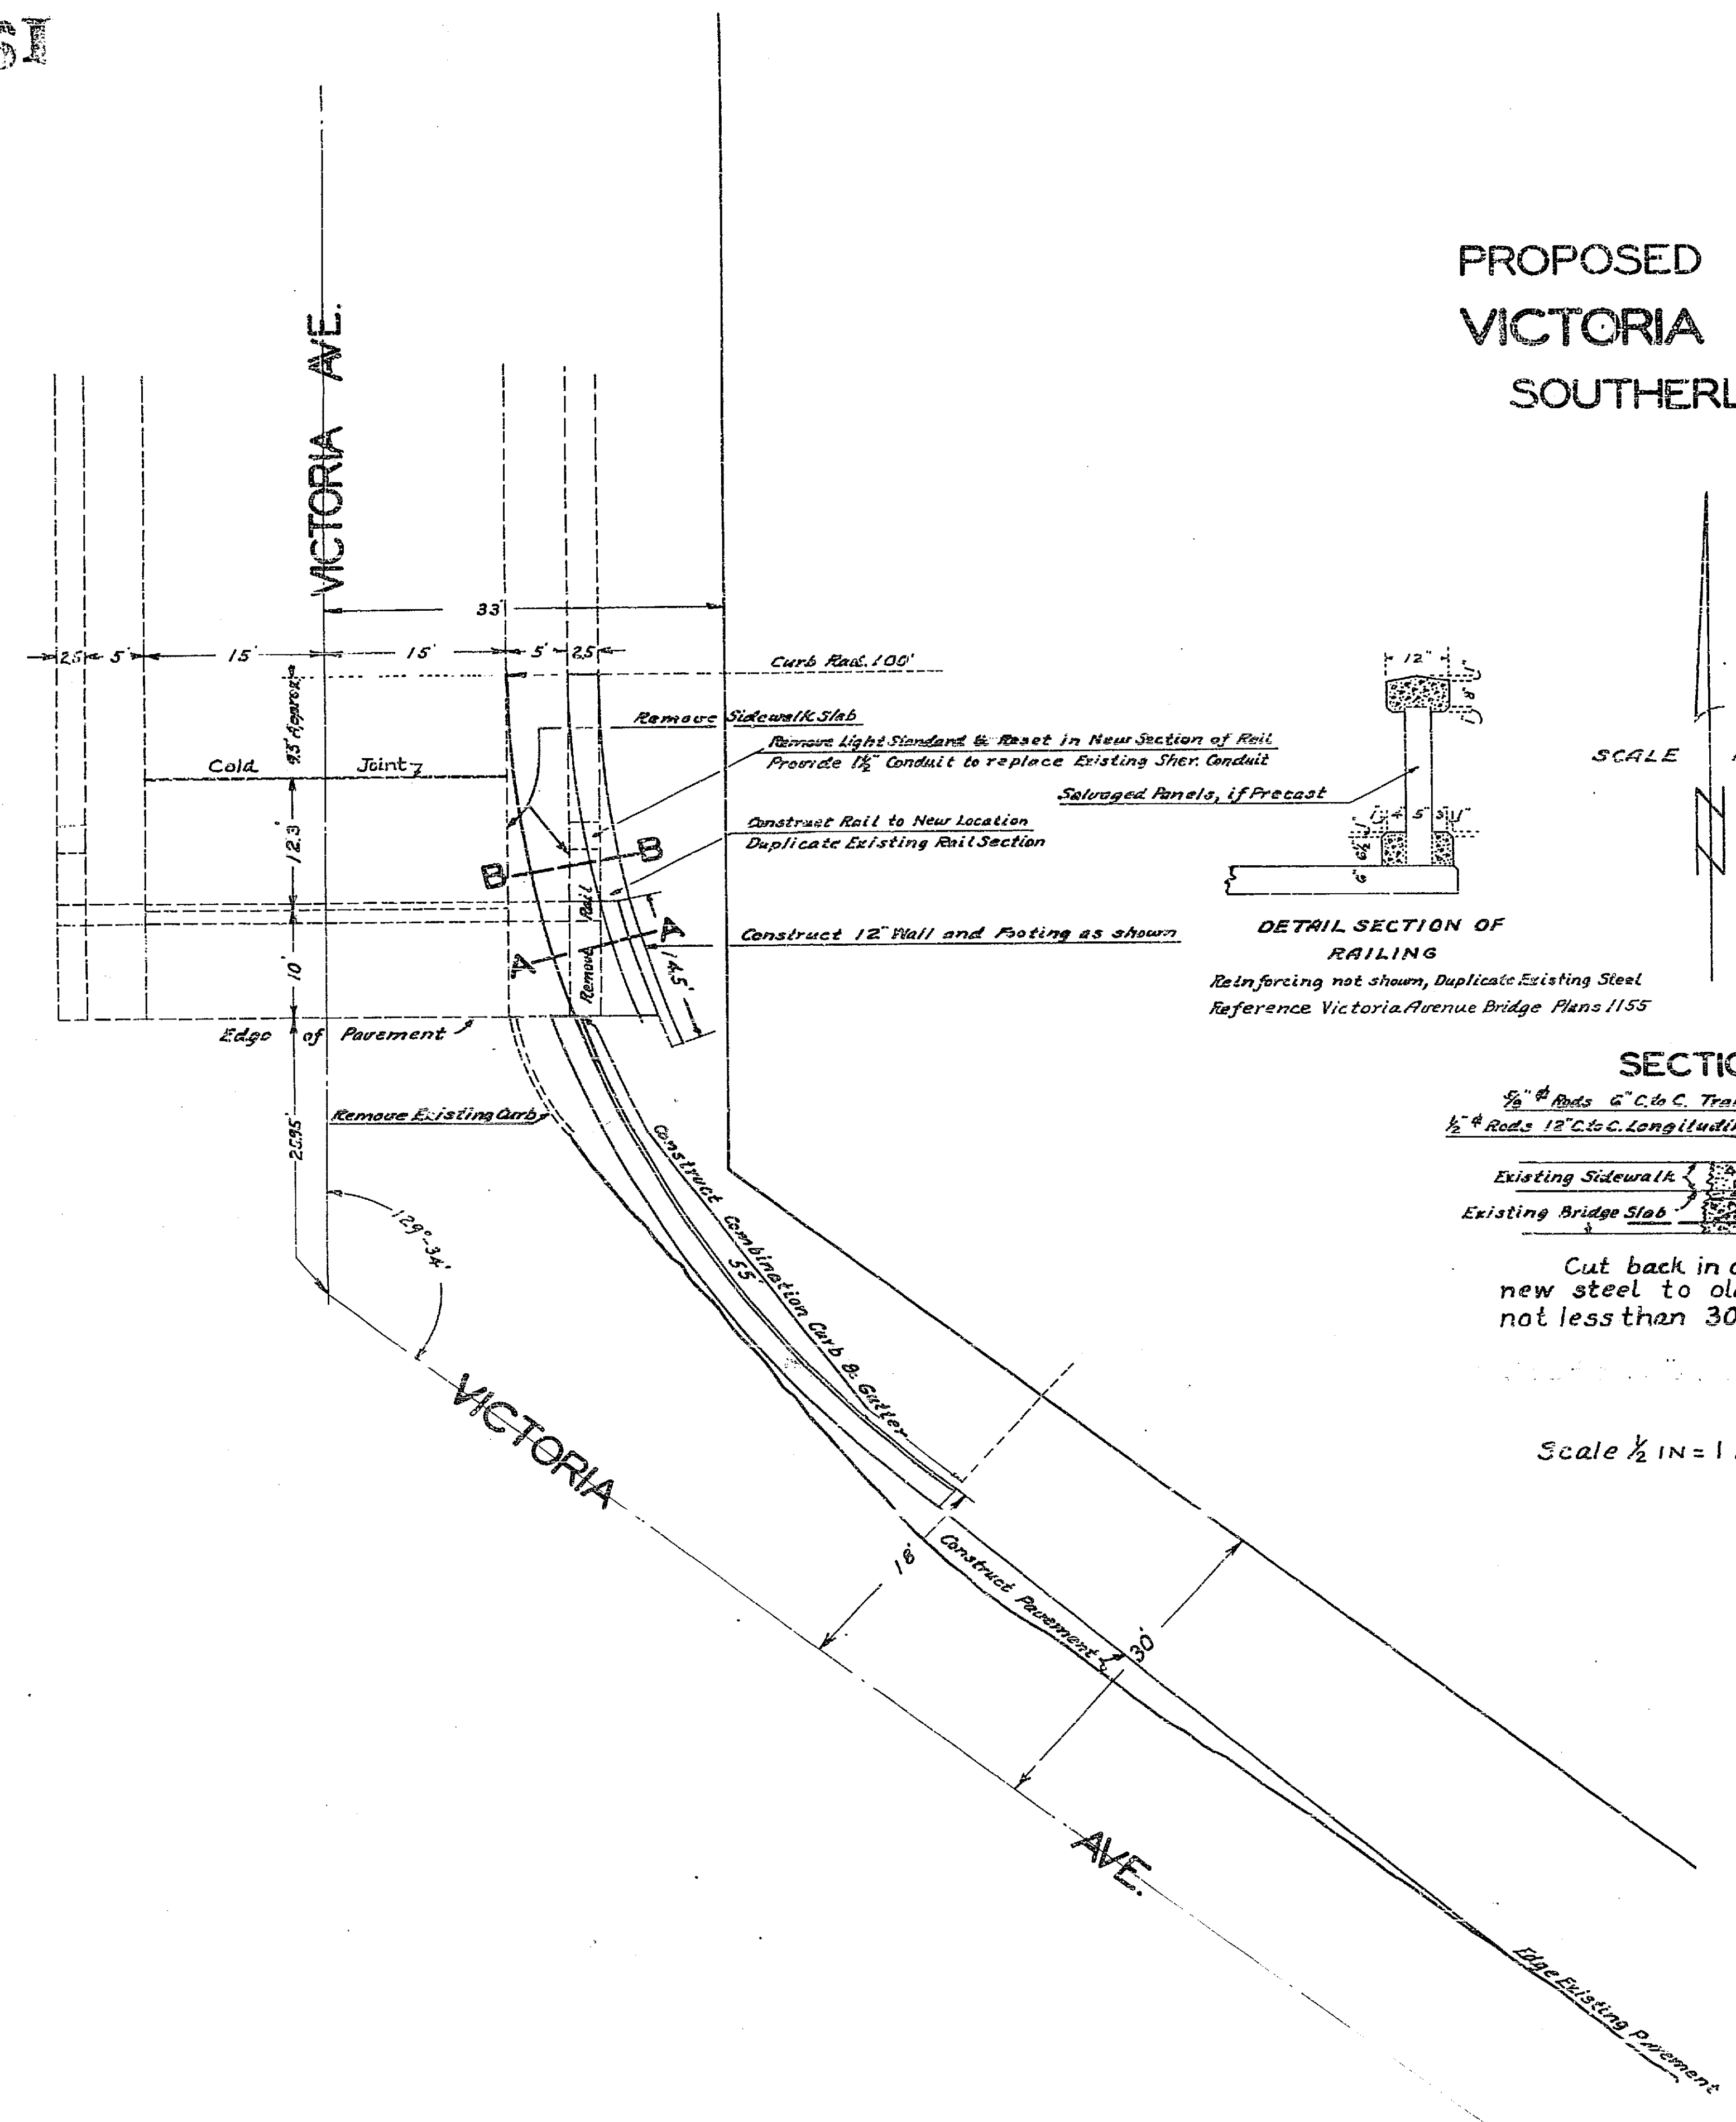


DETAIL SECTION OF RAILING
Reinforcing not shown, Duplicate Existing Steel
Reference Victoria Avenue Bridge Plans 1155


SCALE 1"=10'

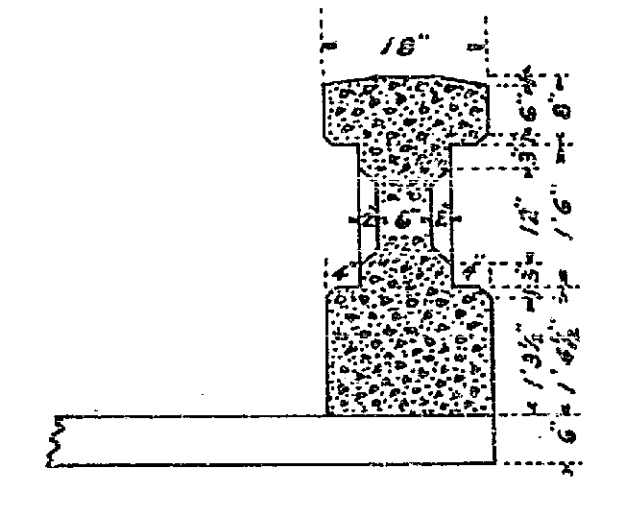

DETAIL SECTION OF RAILING
Reinforcing not shown, Duplicate Existing Steel

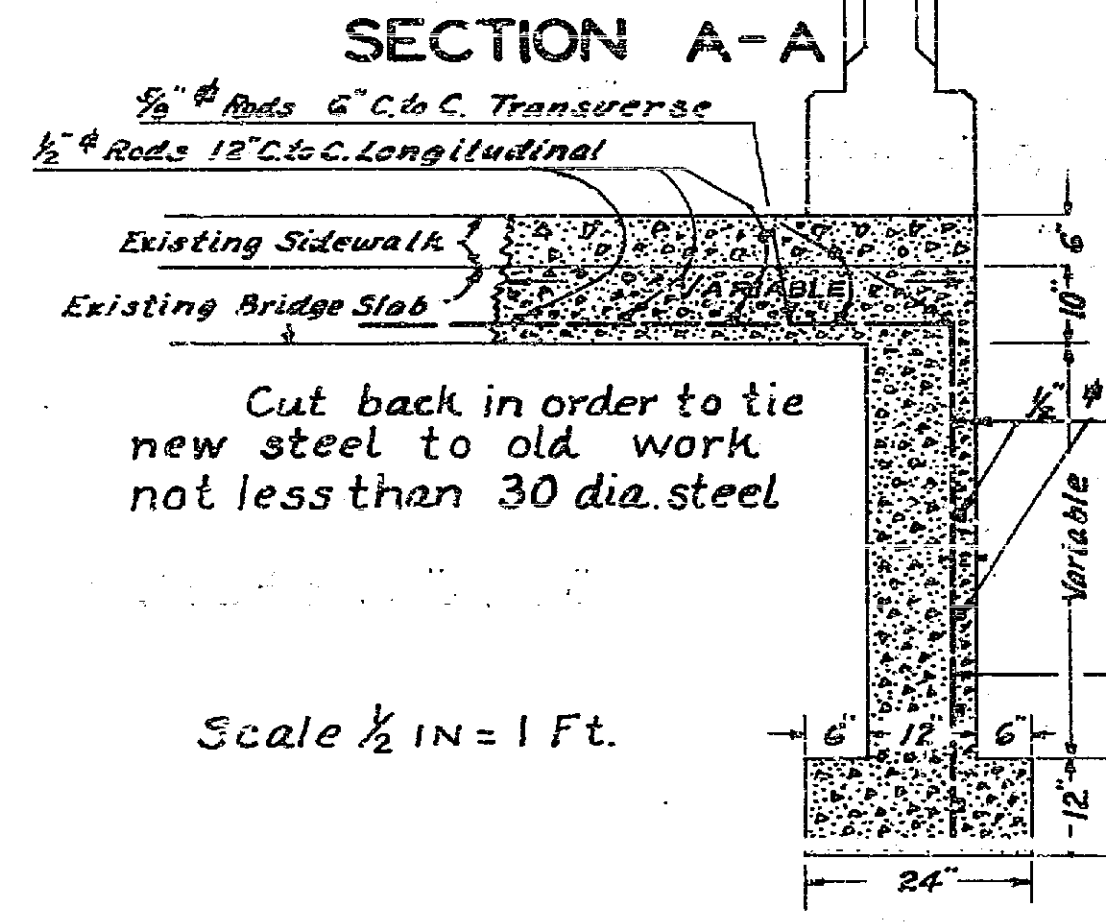

Scale 1/2 IN = 1 Ft.

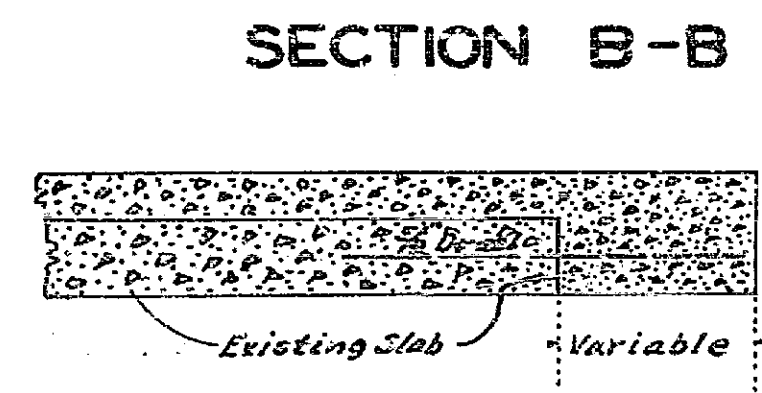

SECTION B-B