
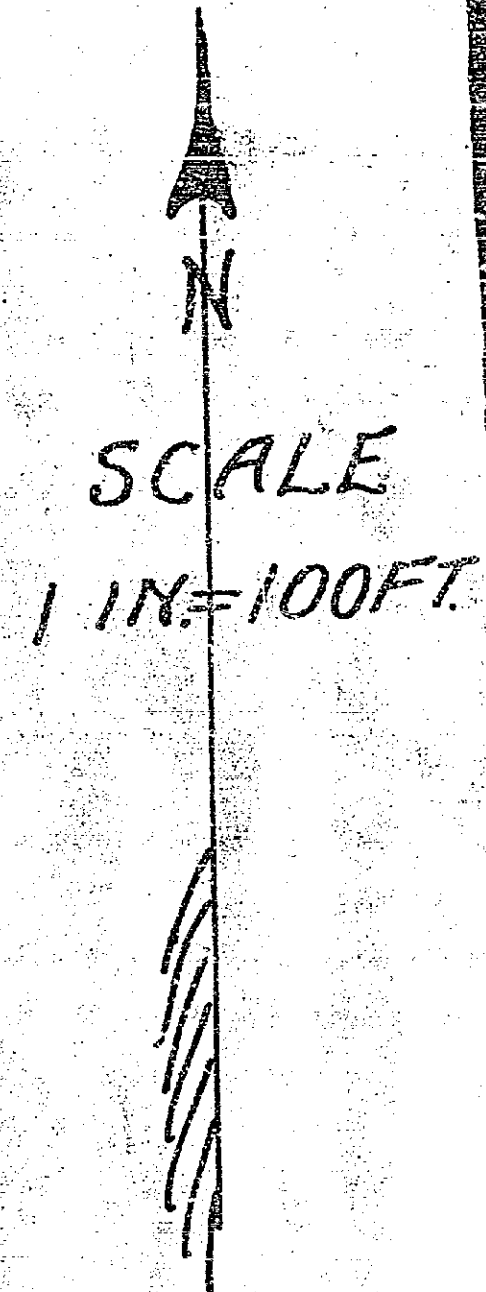


MAP

OF A PORTION OF THE TIBBET'S TRACT

BEING A RE SUBDIVISION OF BLOCKS 4, 5, 6 ALSO
LOTS 1 TO 13 INCLUSIVE OF BLOCK 7

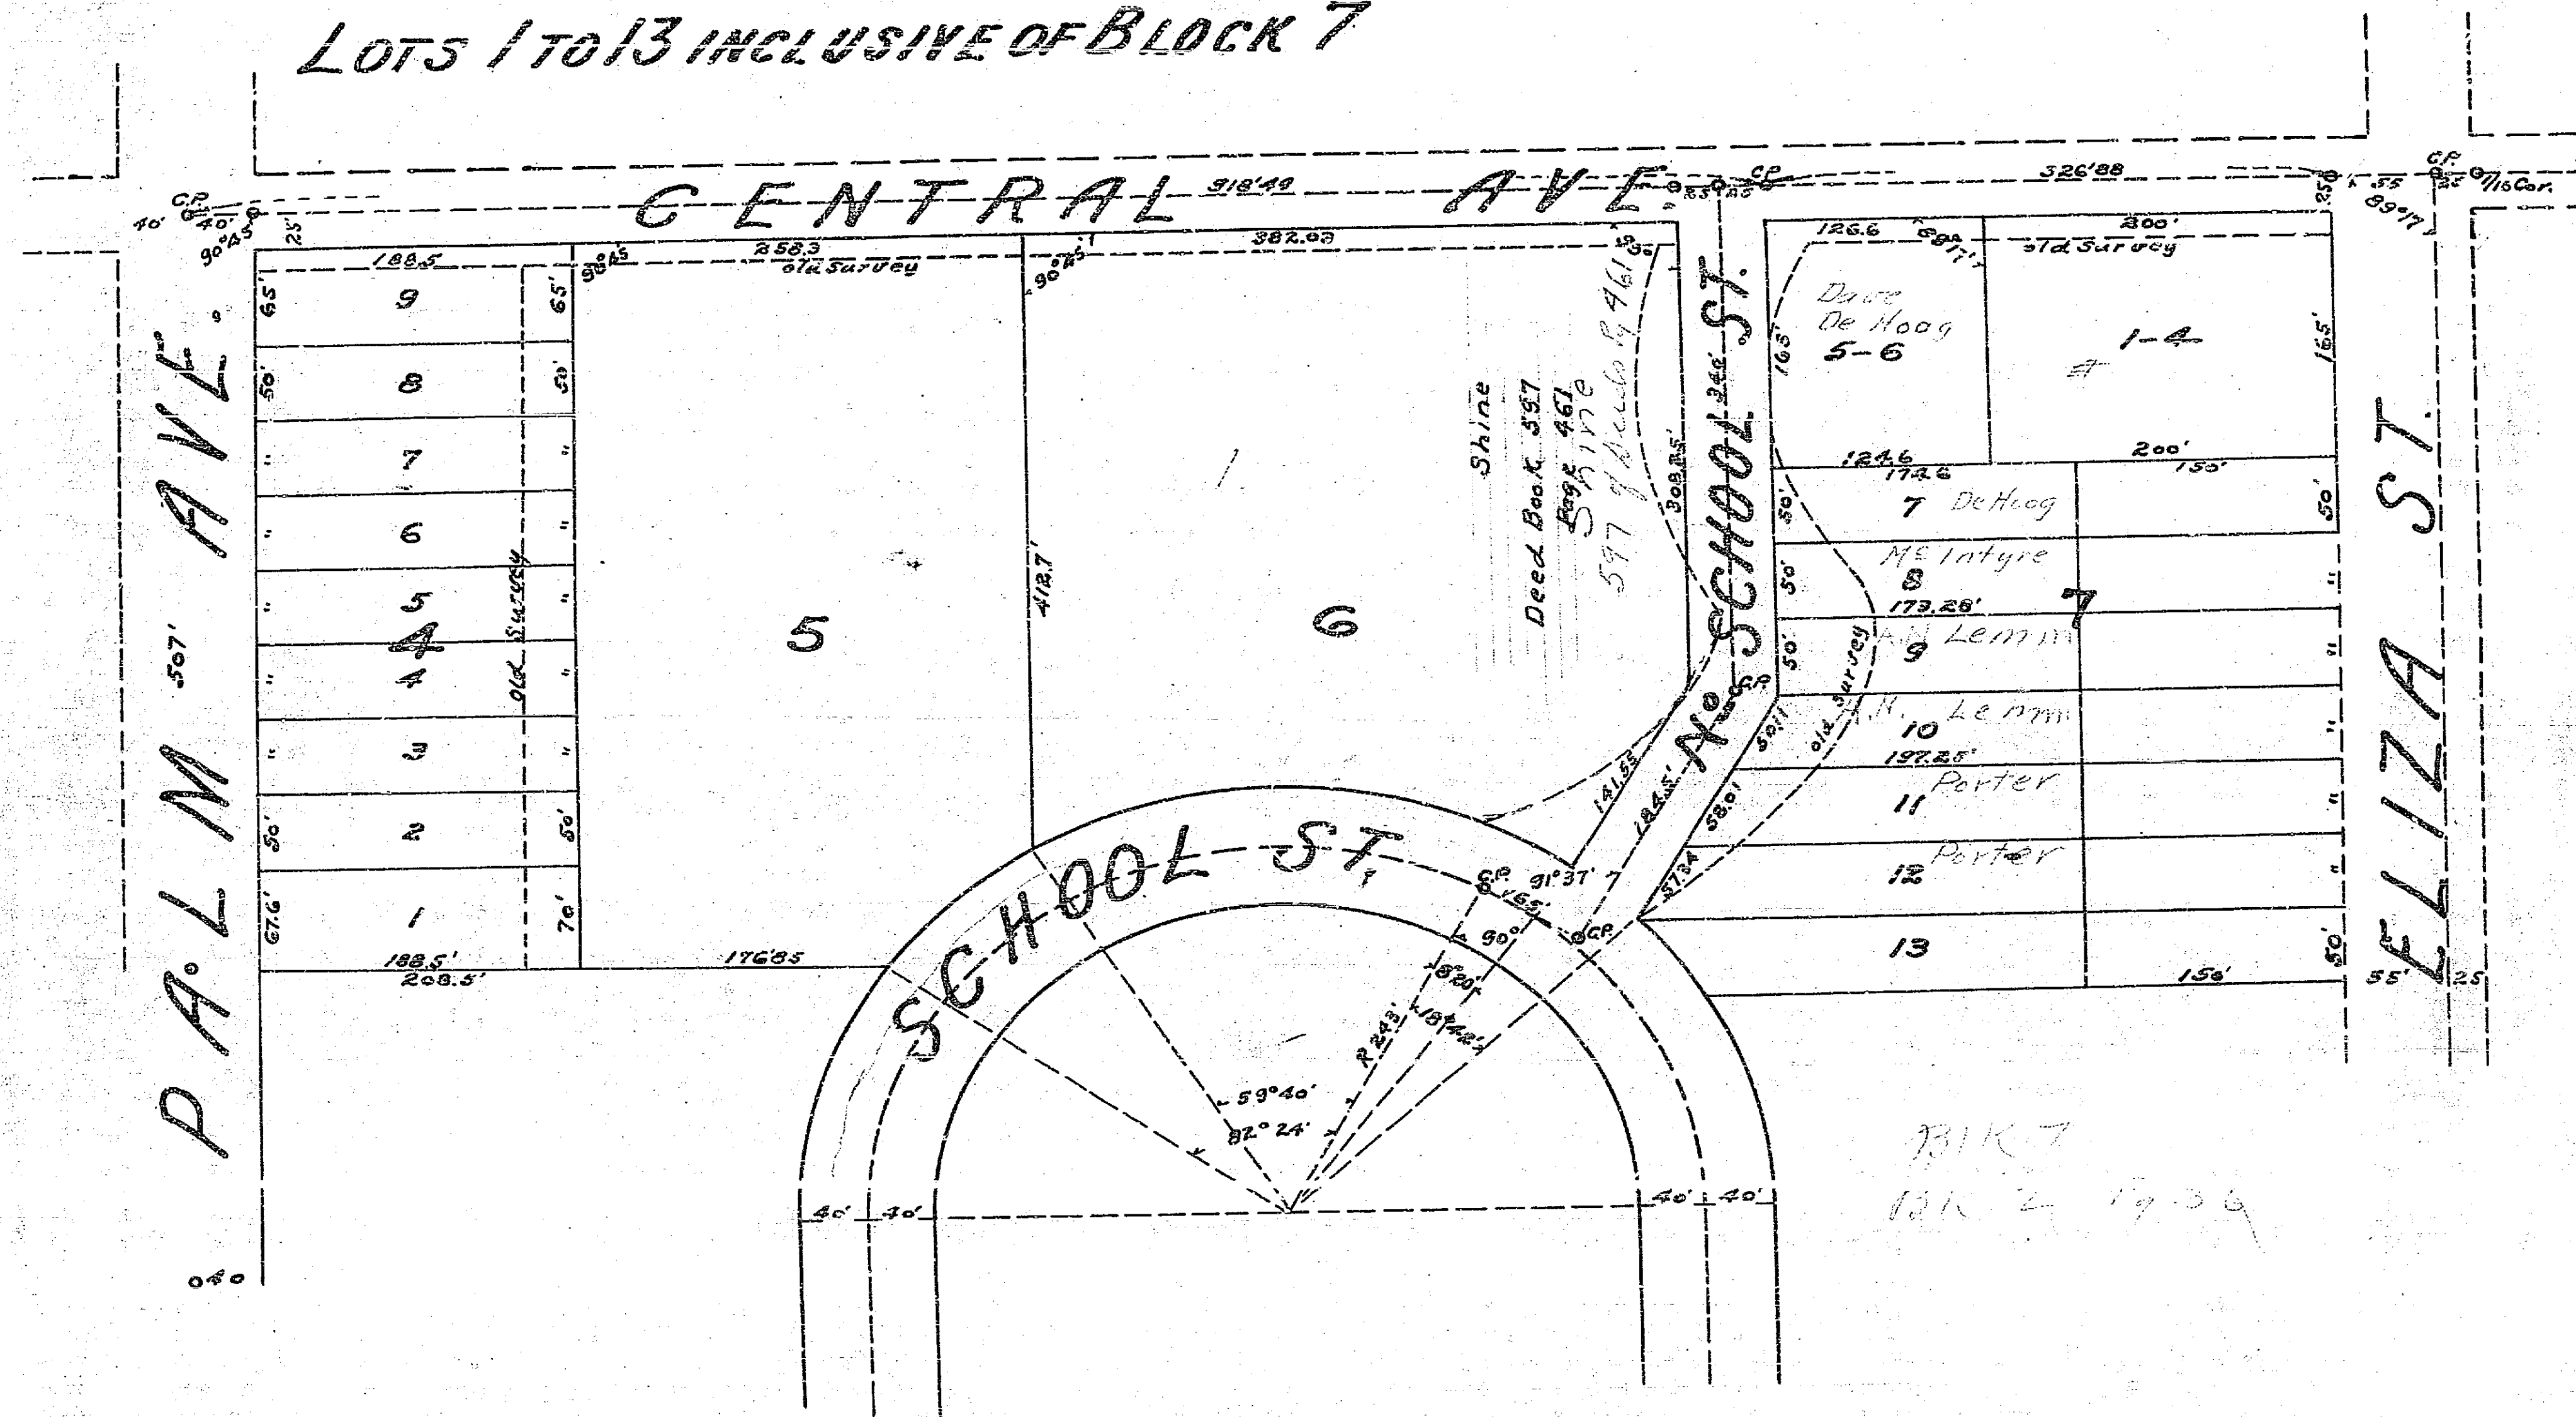

239