



BUCKETTY STREET & ...
 ...

Intersection of Columbia St
 and Central Way
 Height of flume

PROFILE OF CENTRAL WAY

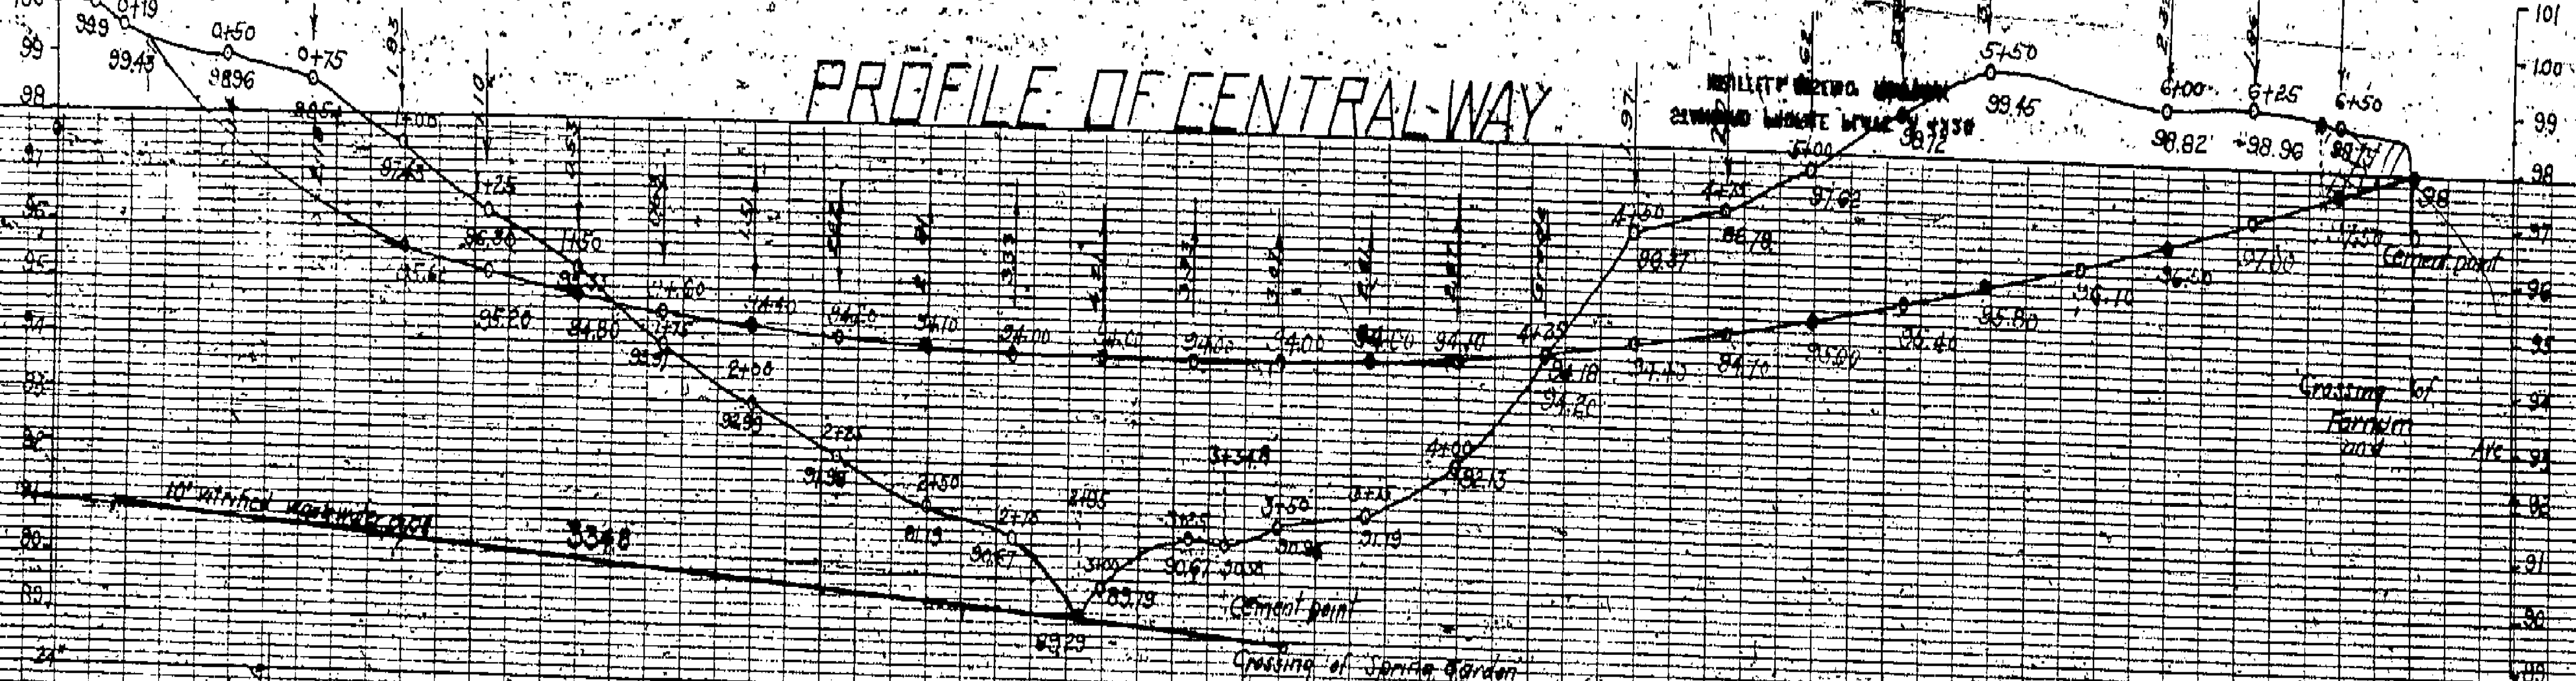


Details of circulation curb and gutter for Spring Garden St
 Scale 1/2" = 1'

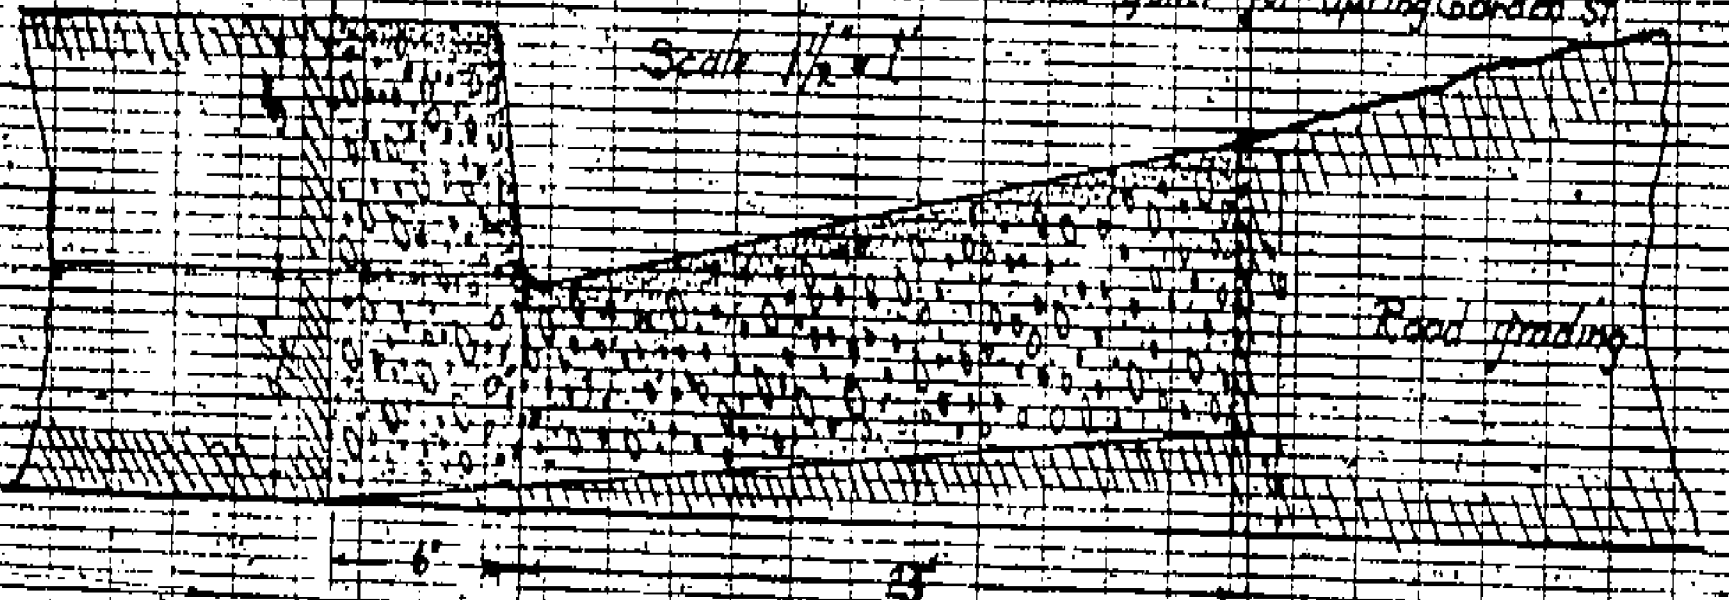


Stakes were driven in flush
 at every station and elevations
 were taken on top of them.

If it were with curb and gutter to be installed later.

Cross sections of Central Way
 at various points

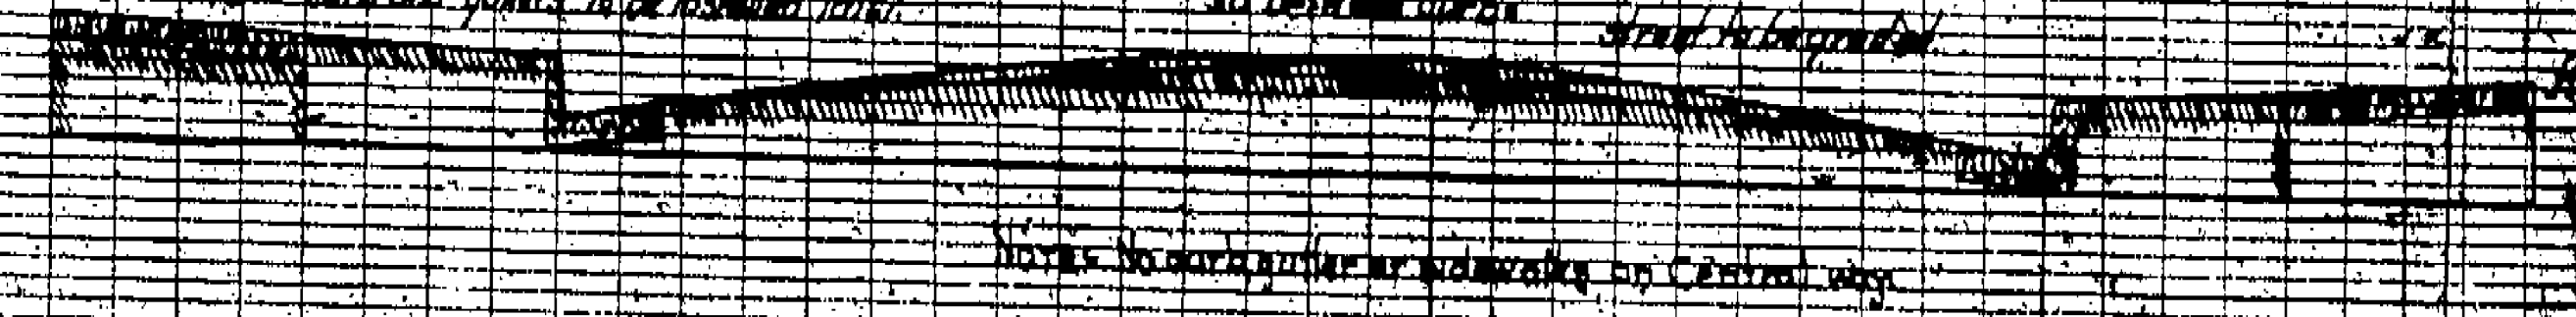

Height of canal read by flume

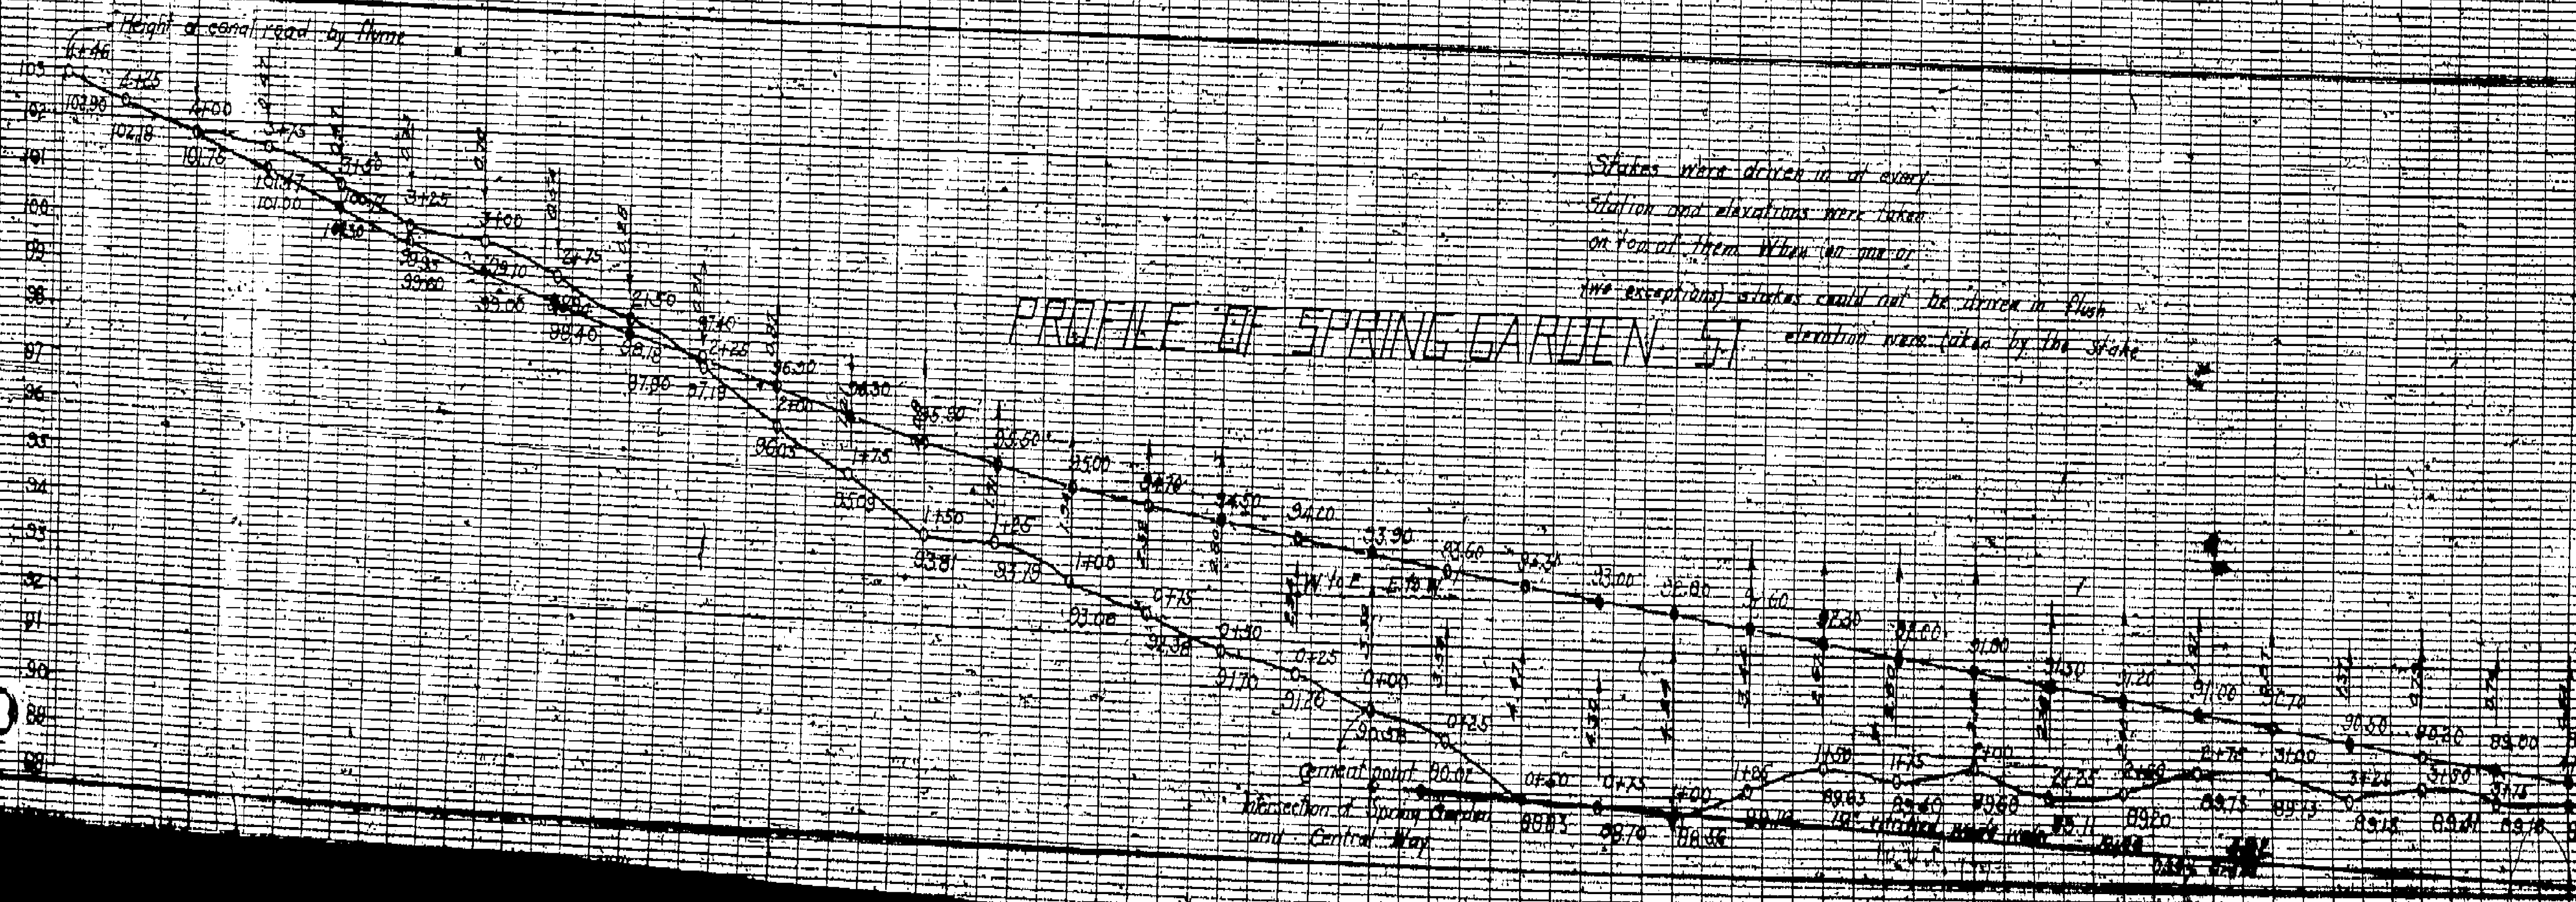

Stakes were driven in at every
 station and elevations were taken
 on top of them. When the surface
 was exceptional stakes could not be driven in flush
 elevation was taken by the stake.

PROFILE OF SPRING GARDEN ST

Height of RR tracks

