


File with
255

Hendry St

Market St to Main St

for 4' Grade
cut stakes 396/52, 53
curb 398 & S.D.C. 311/100

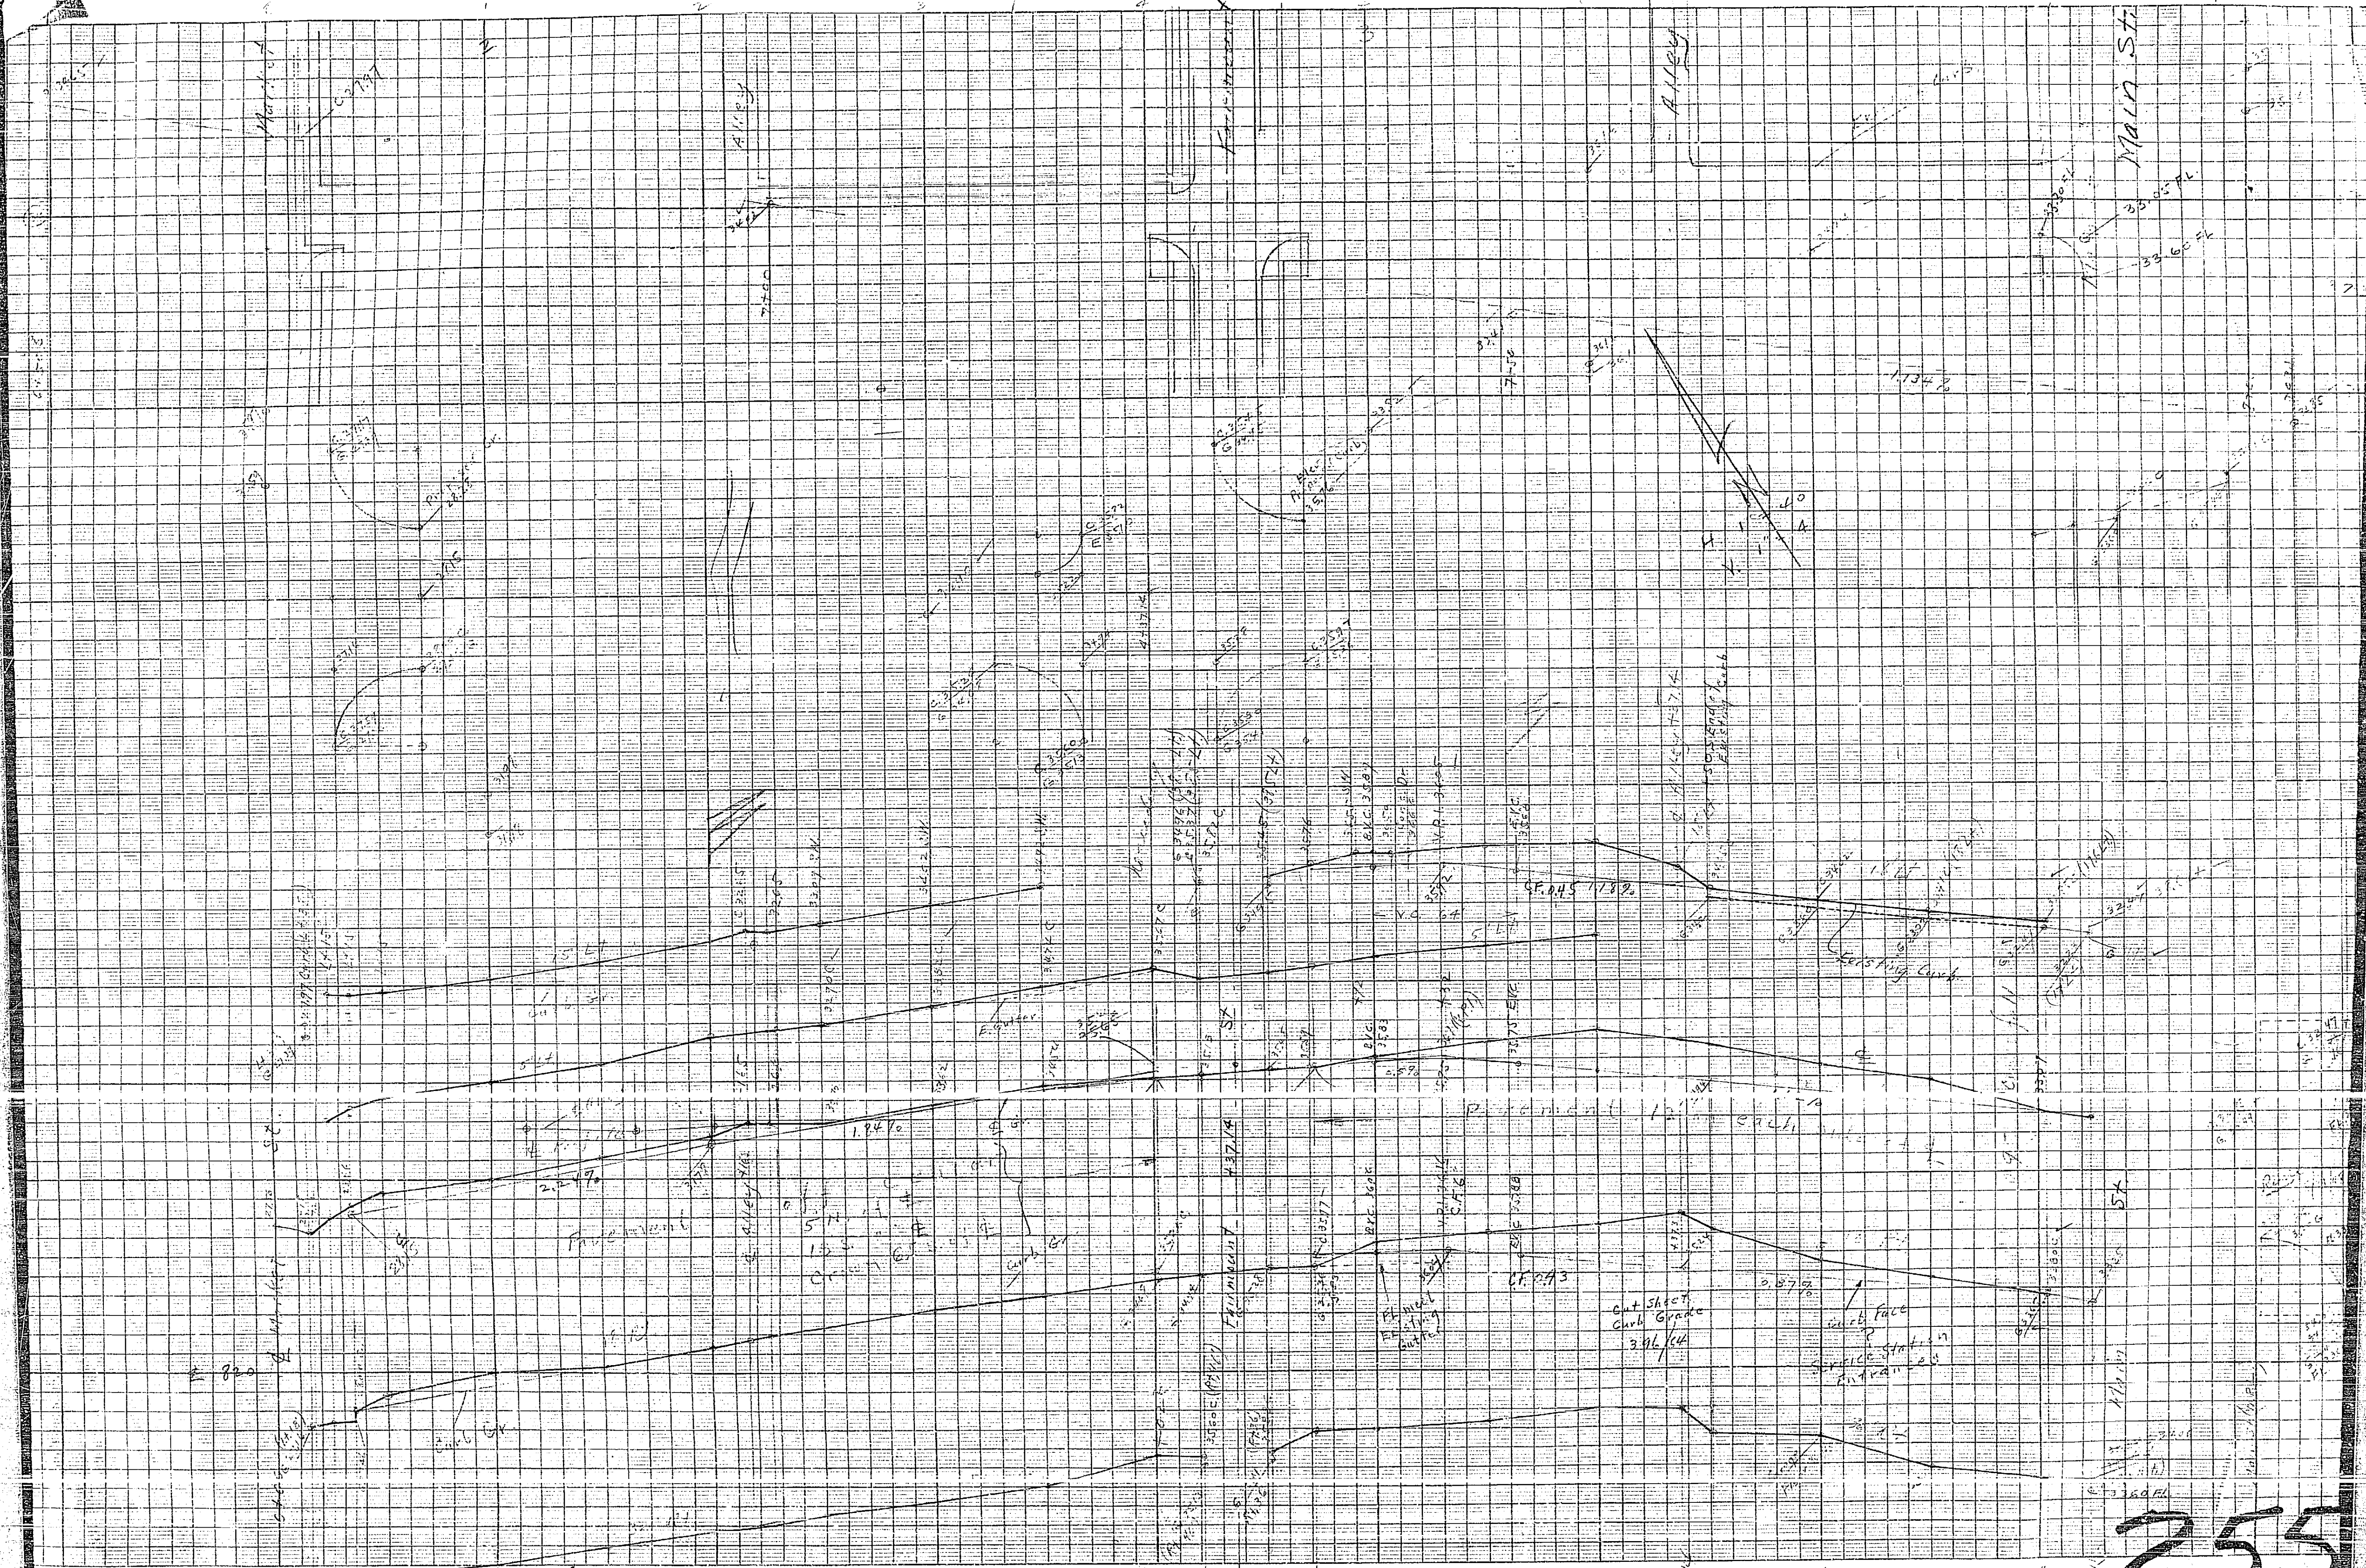

Levels 400/20-25
Aug. 1948

255