




PLANS AND PROFILES
NO. 258
FOR THE CONSTRUCTION OF CURBS AND GUTTERS ON
VAN BUREN STREET,
BETWEEN
MAGNOLIA AVENUE AND CANAL AVENUE.

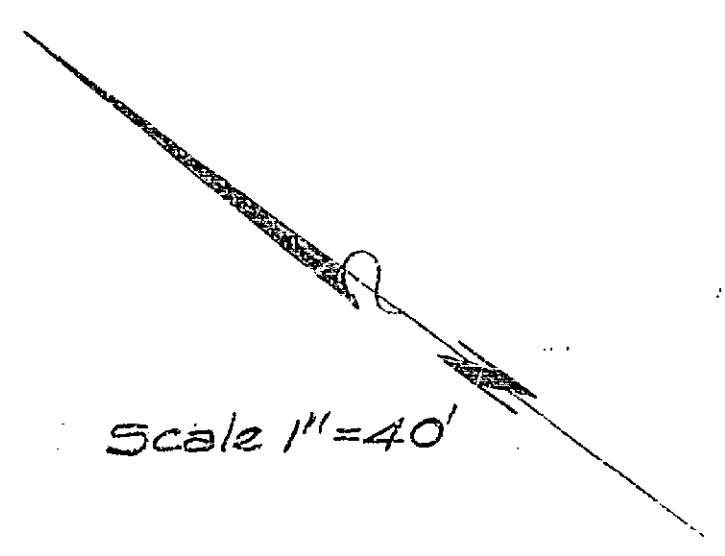

Scale 1"=40'

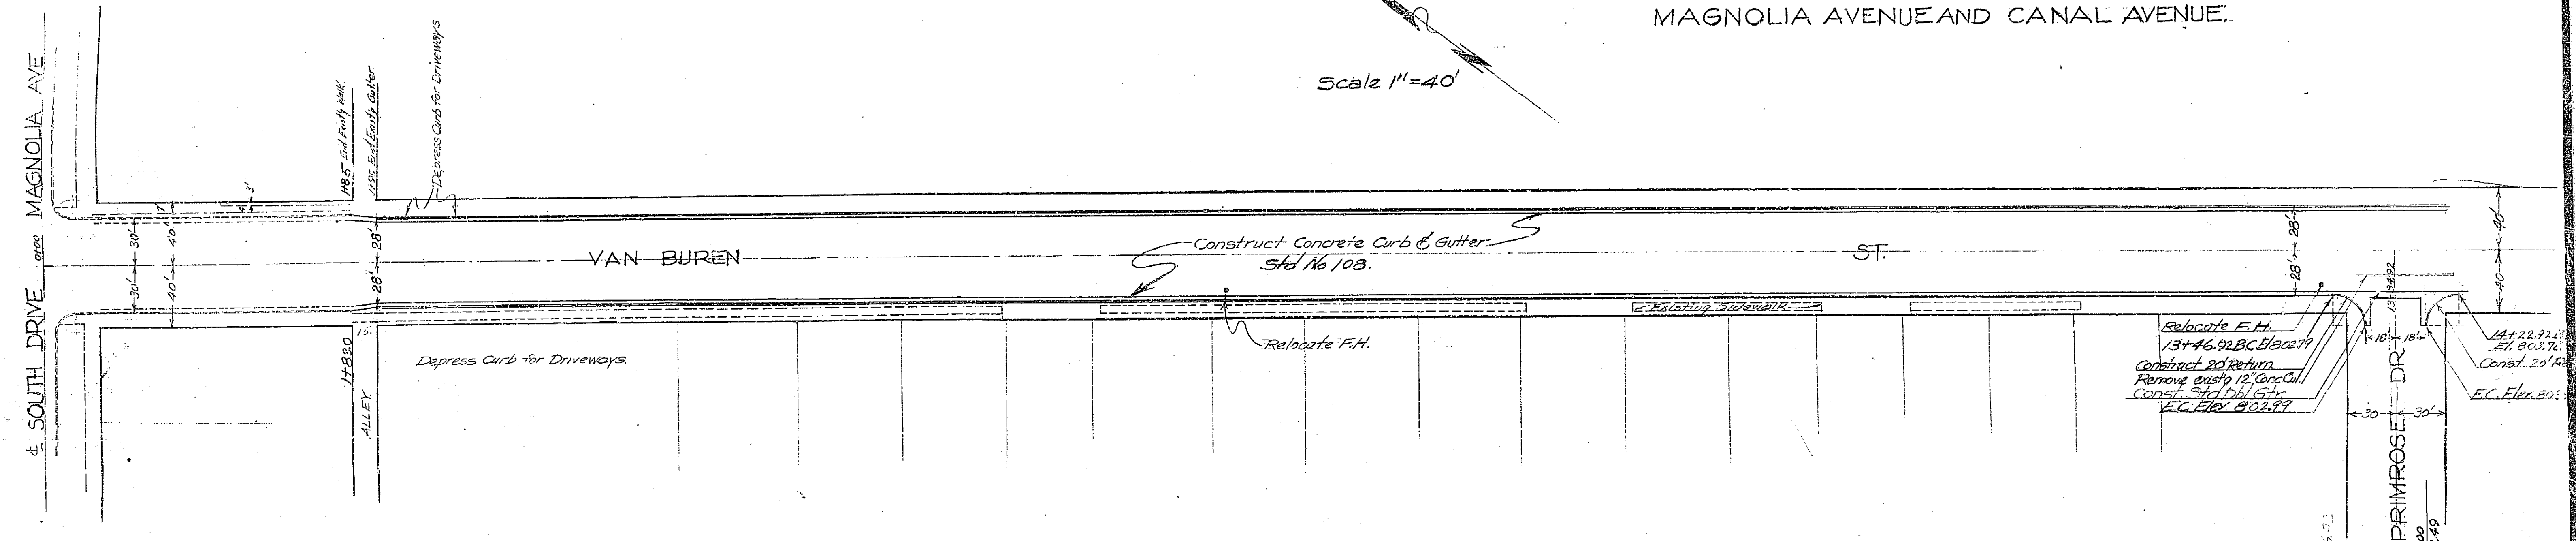

Scale Hor 1"=40'
Vert 1"=4'

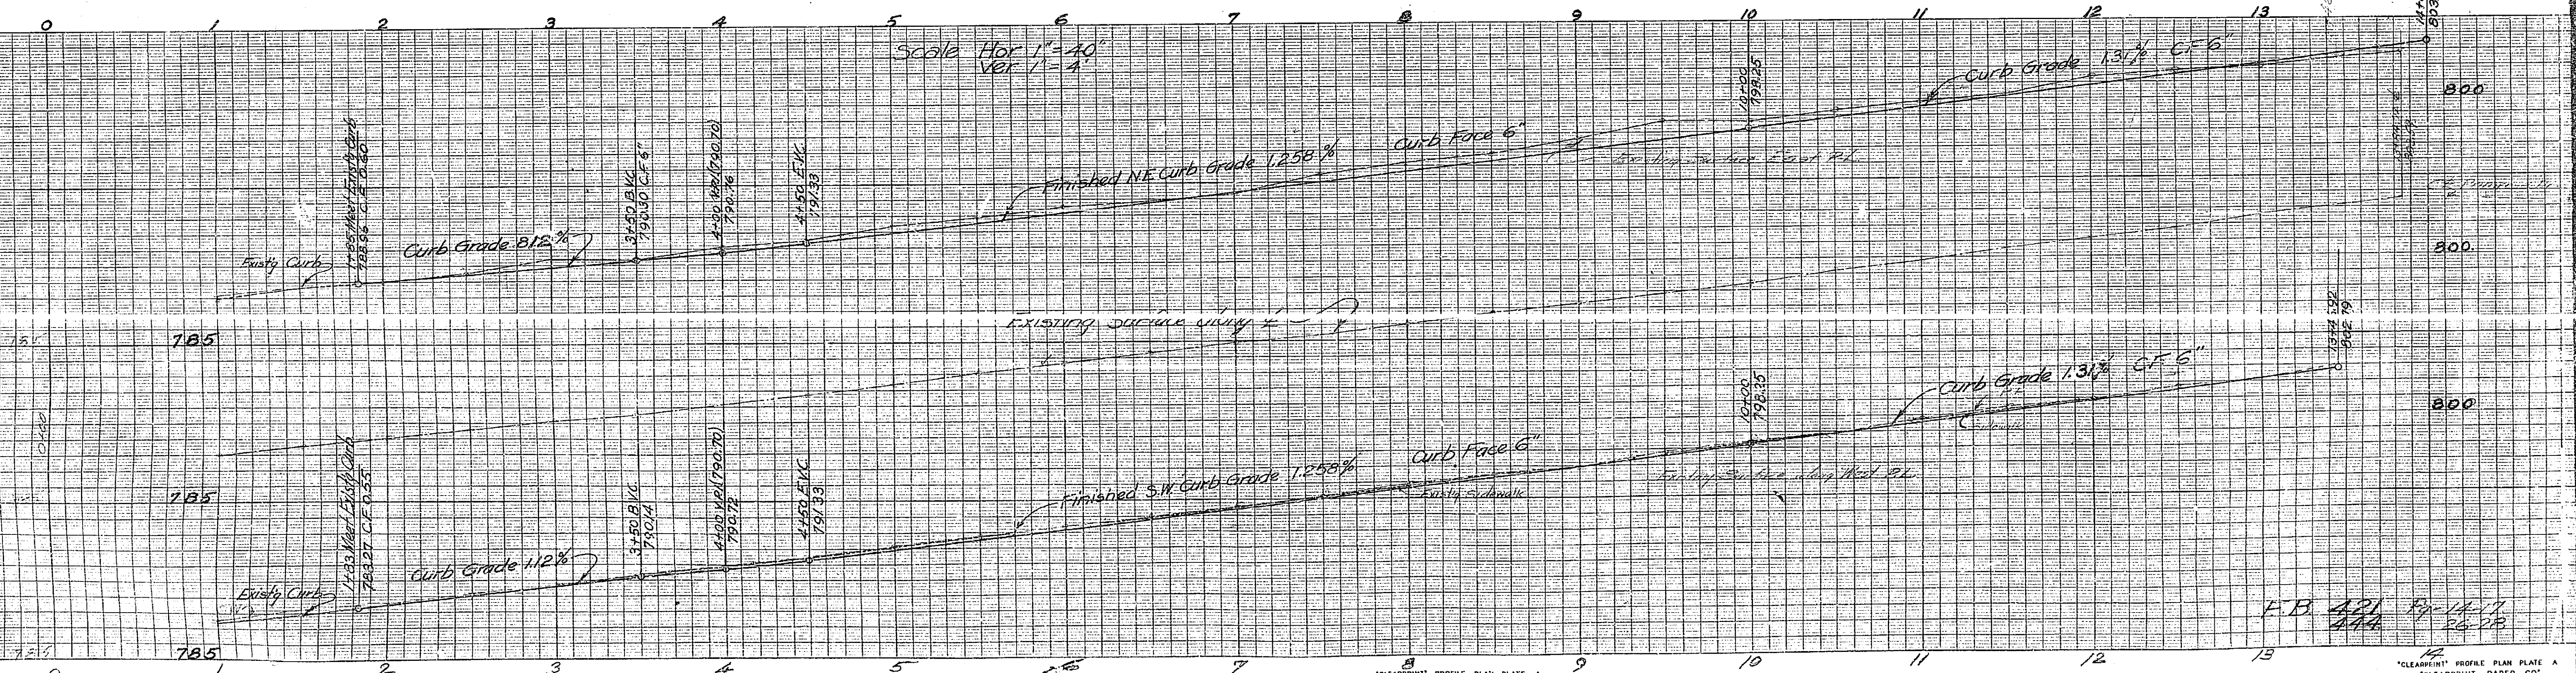

"CLEARPRINT" PROFILE PLAN PLATE A
"CLEARPRINT" PAPER CO.
MADE IN U.S.A.

"CLEARPRINT" PROFILE PLAN PLATE A
"CLEARPRINT" PAPER CO.
MADE IN U.S.A.

"CLEARPRINT" PROFILE PLAN PLATE A
"CLEARPRINT" PAPER CO.
MADE IN U.S.A.

258

