


PLAN & PROFILE NO. 259-C
 SHOWING SEWER TO SERVE RIVERSIDE COLLEGE
 FB. 430 Pg. 35 6-4-47

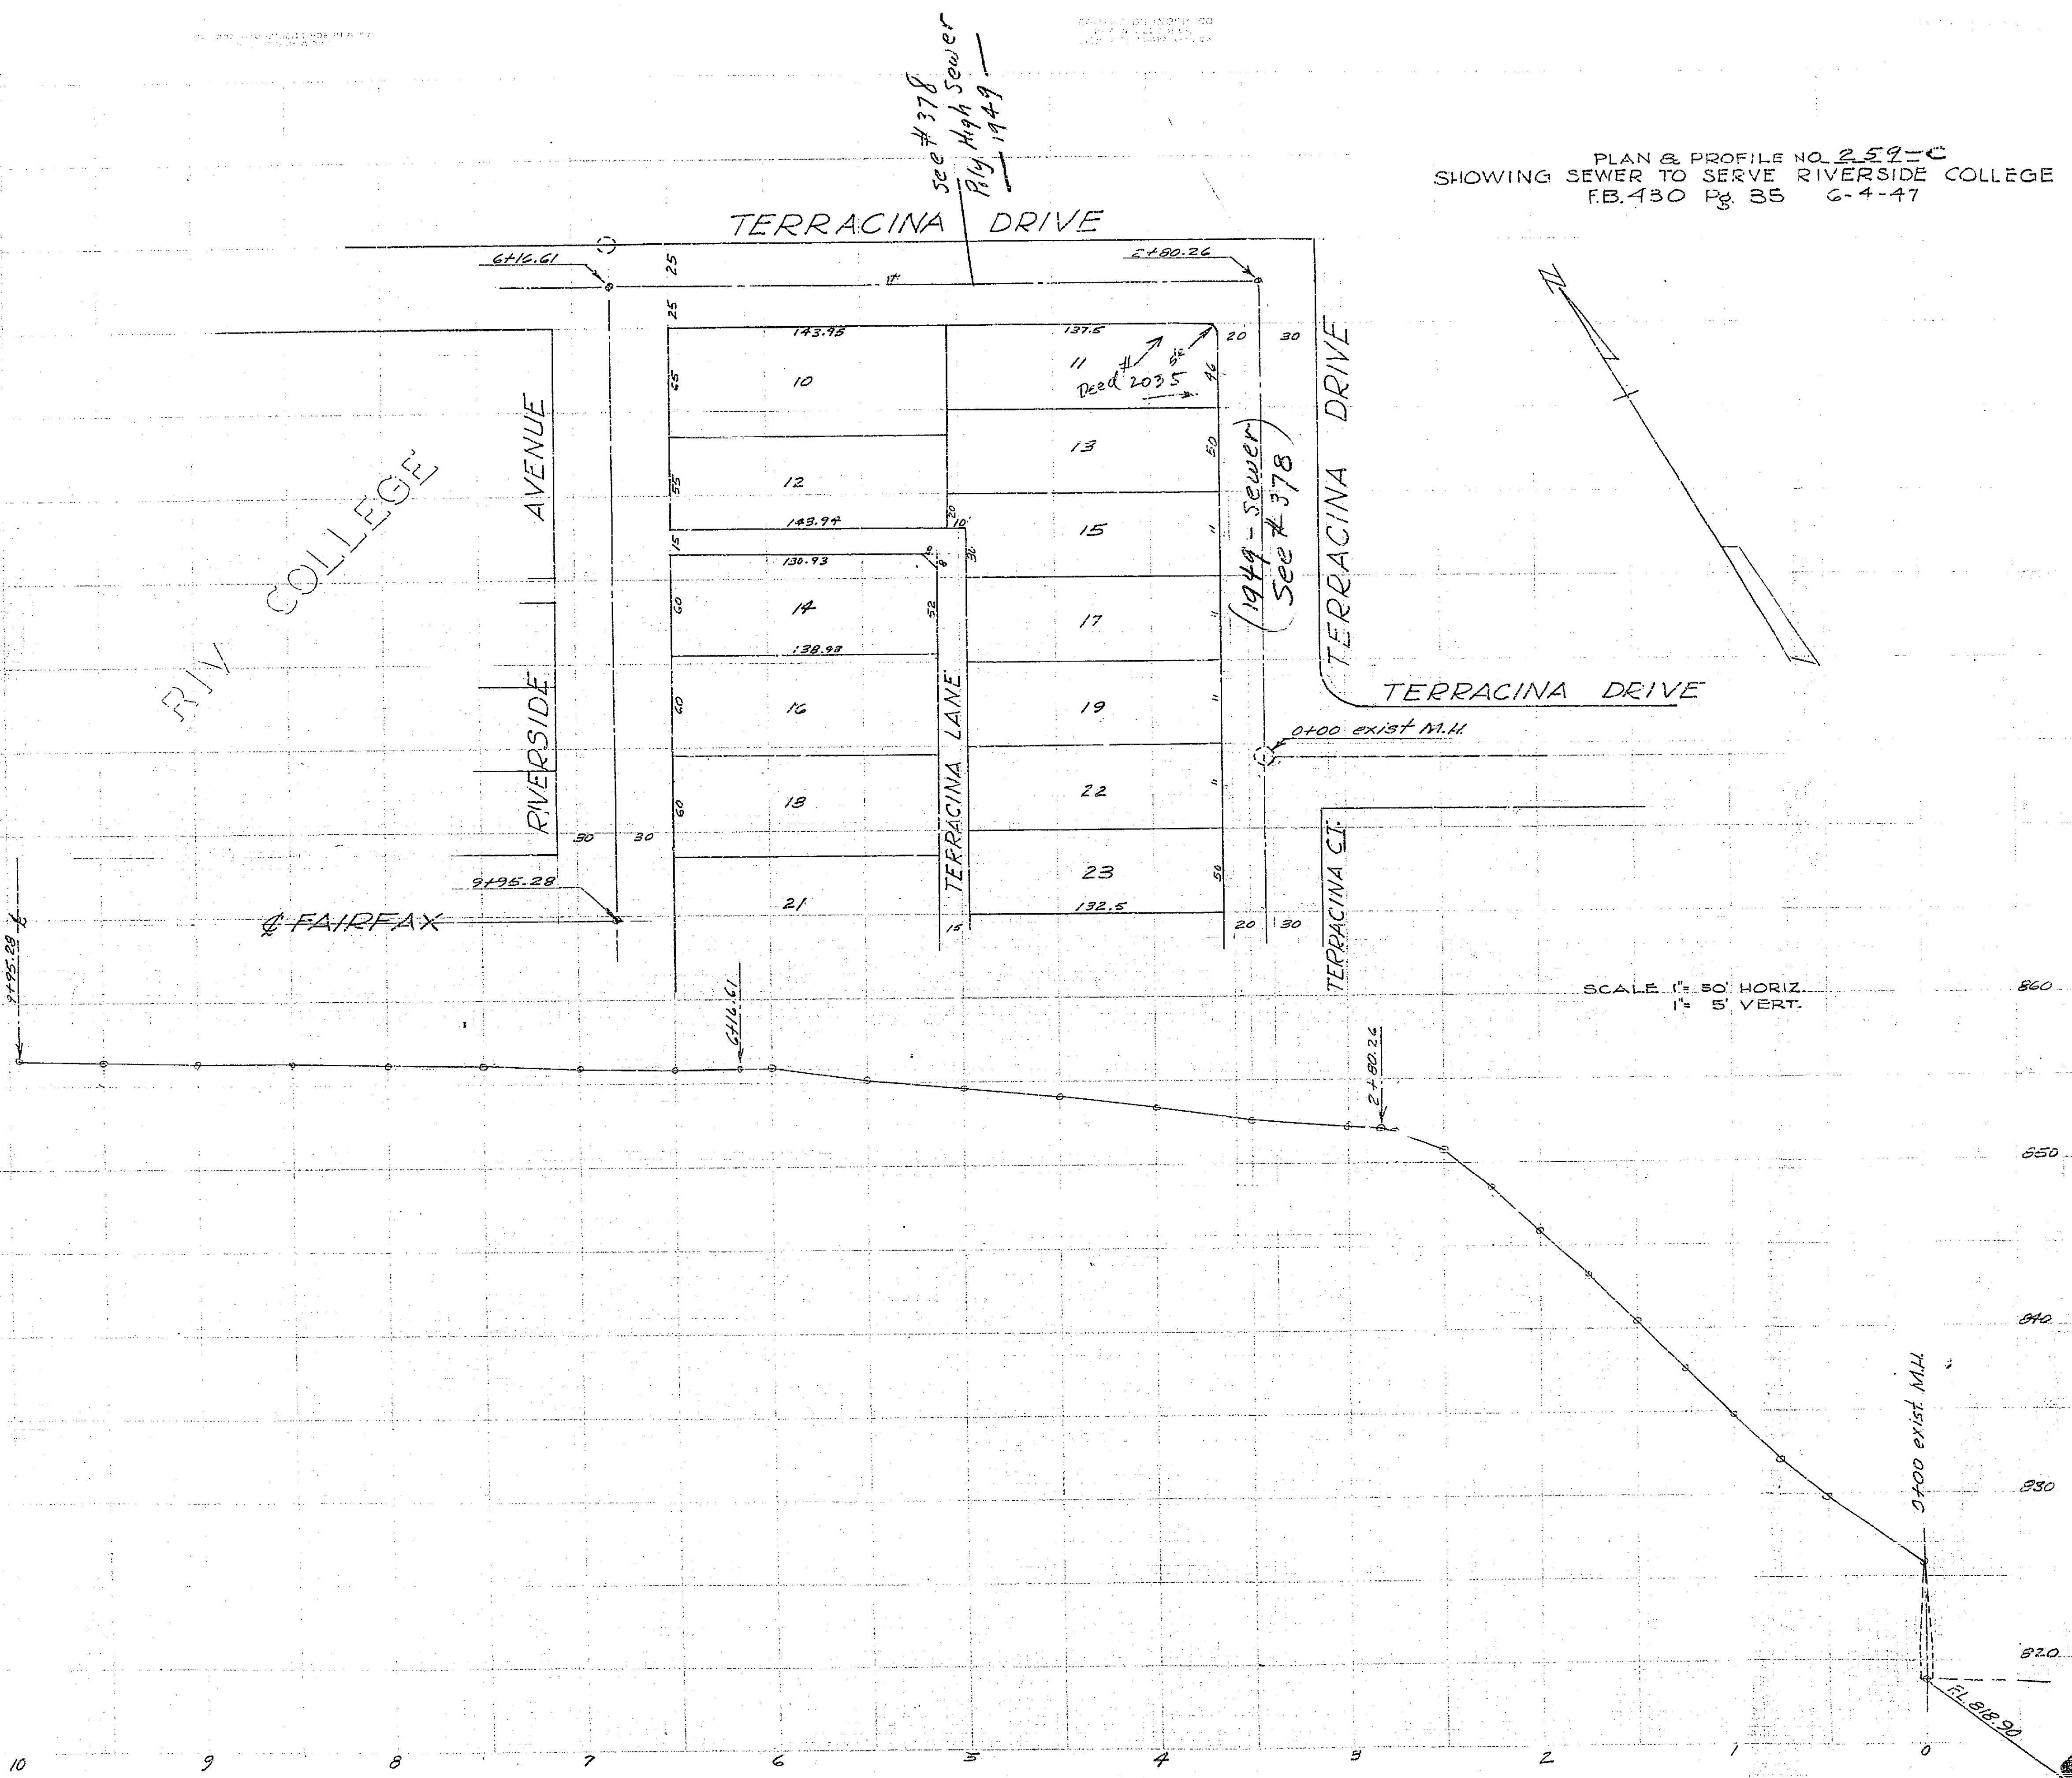

RIVERSIDE COLLEGE

259-C