


259-A

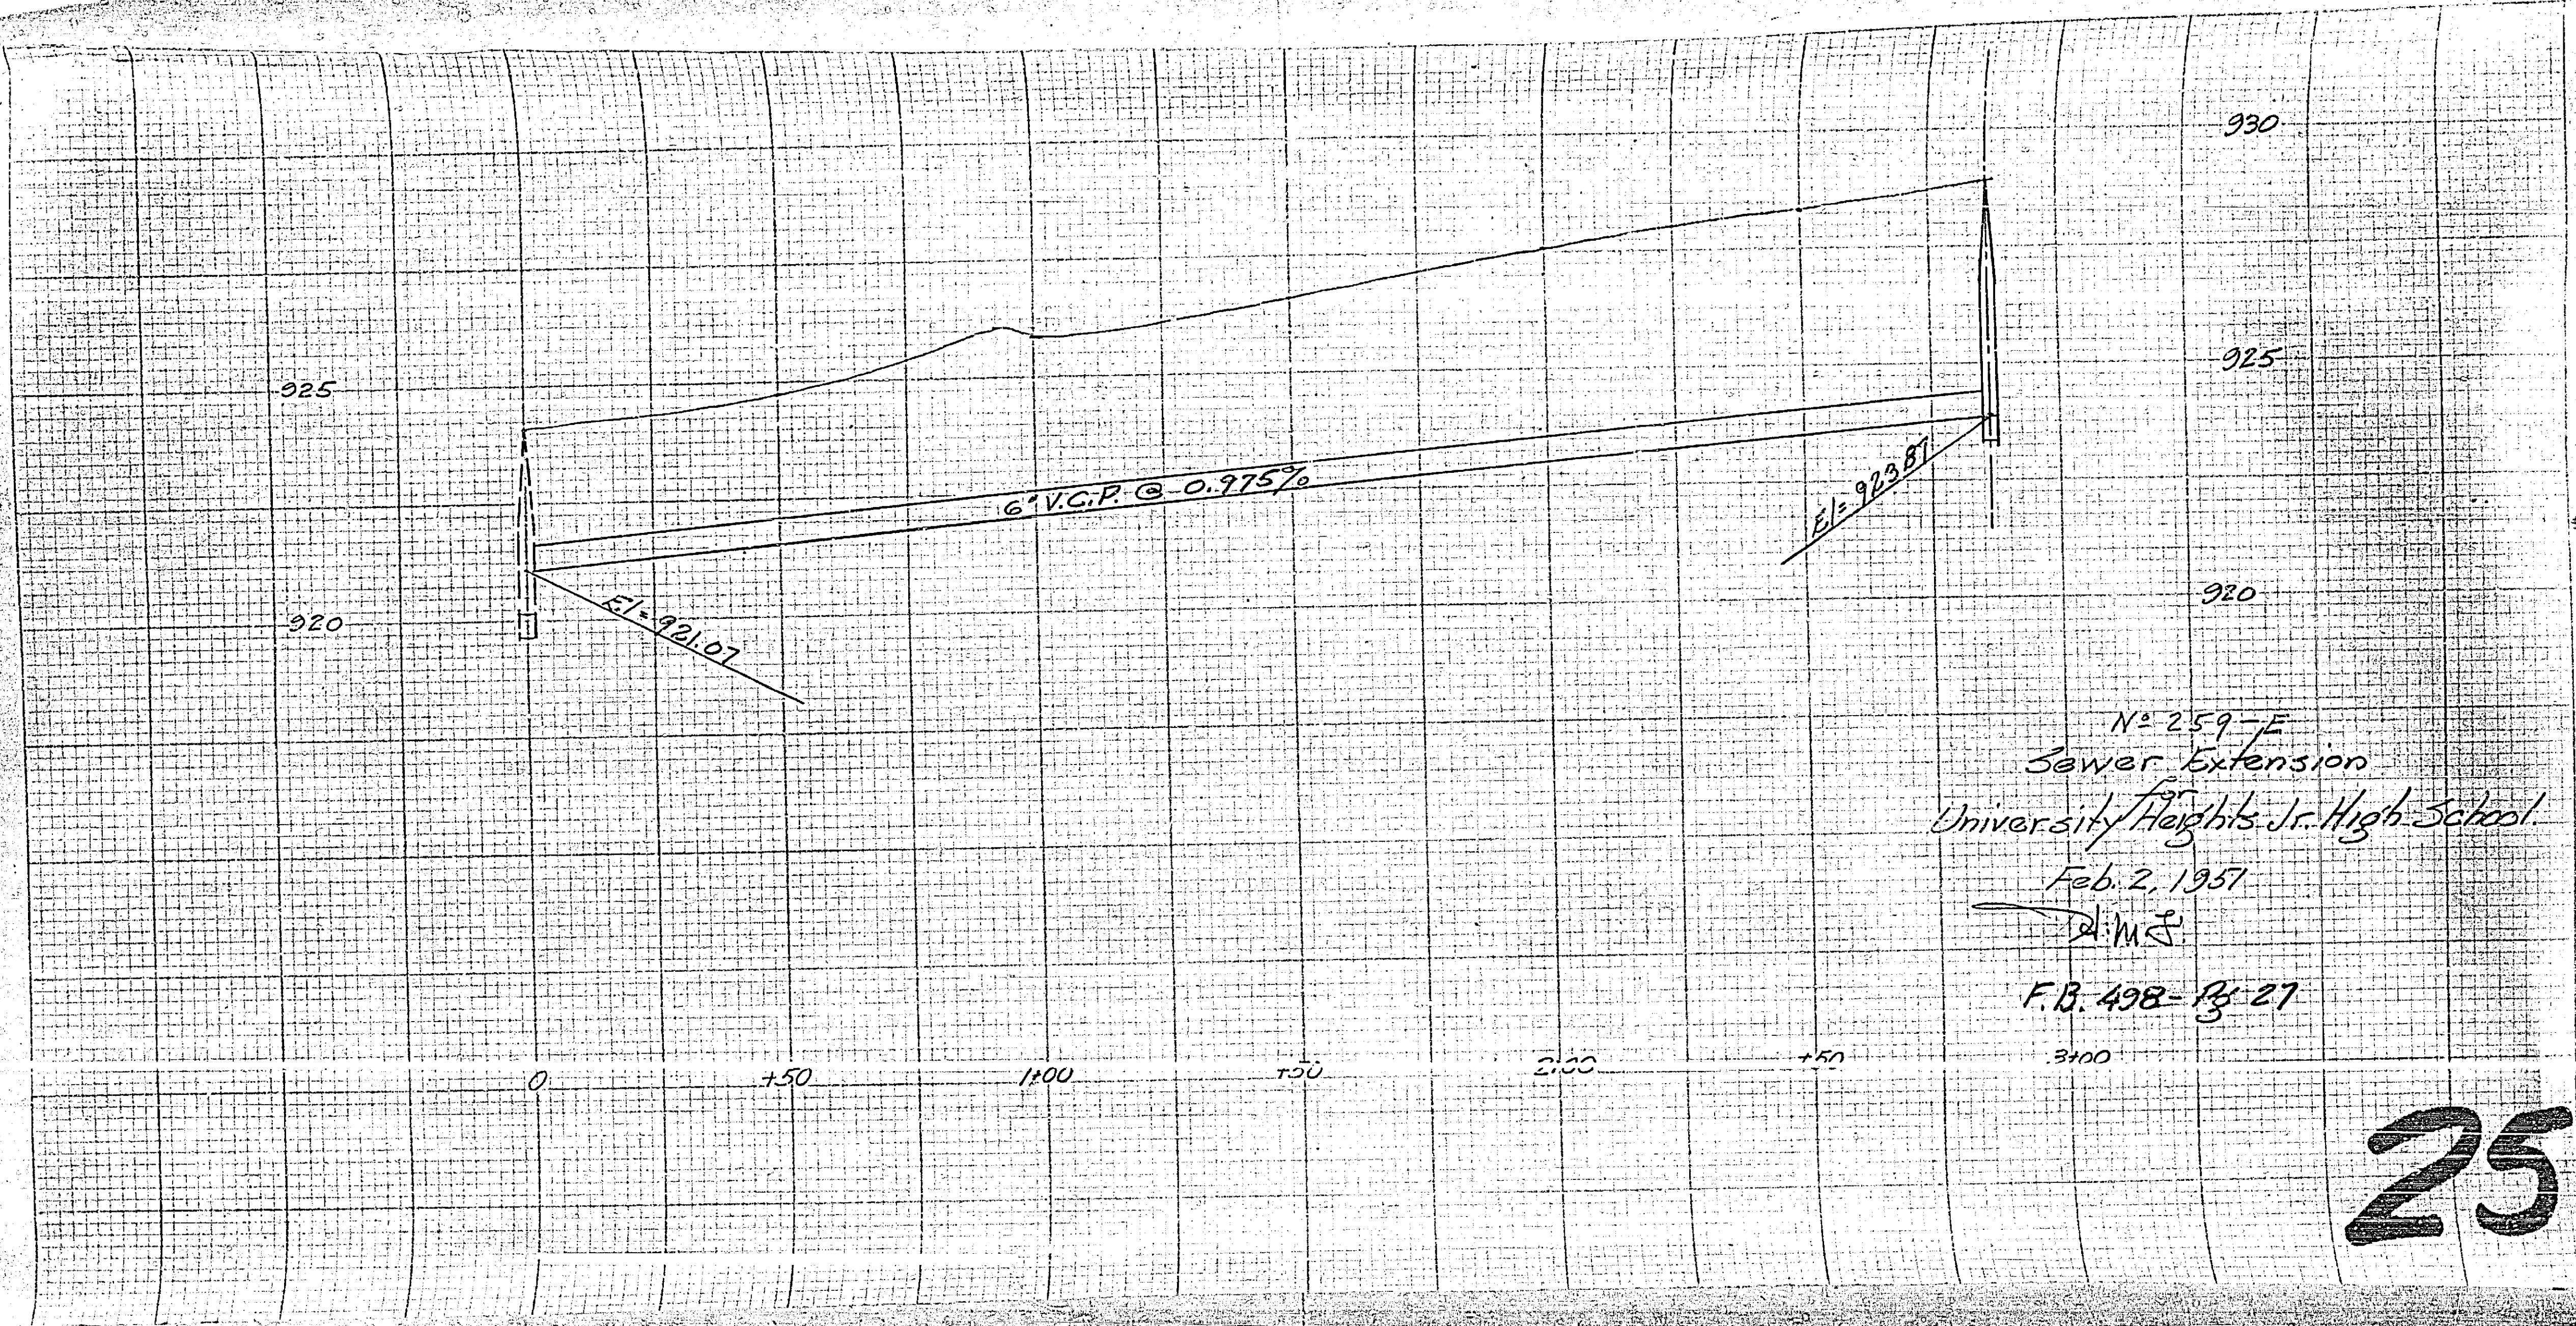

N^o 259-F
Sewer Extension
for
University Heights Jr. High School
Feb. 2, 1957
D.M.S.
F.B. 498-18-27
3100

259-A