


266-A
 PLAN
 SHOWING PROPOSED DIVERSION OF
 STORM WATER ON
DUFFERIN AVENUE
 FROM KITCHENER WASH TO ST. LAWRENCE WASH
 RIVERSIDE, CALIFORNIA

SCALE: 1"=200'

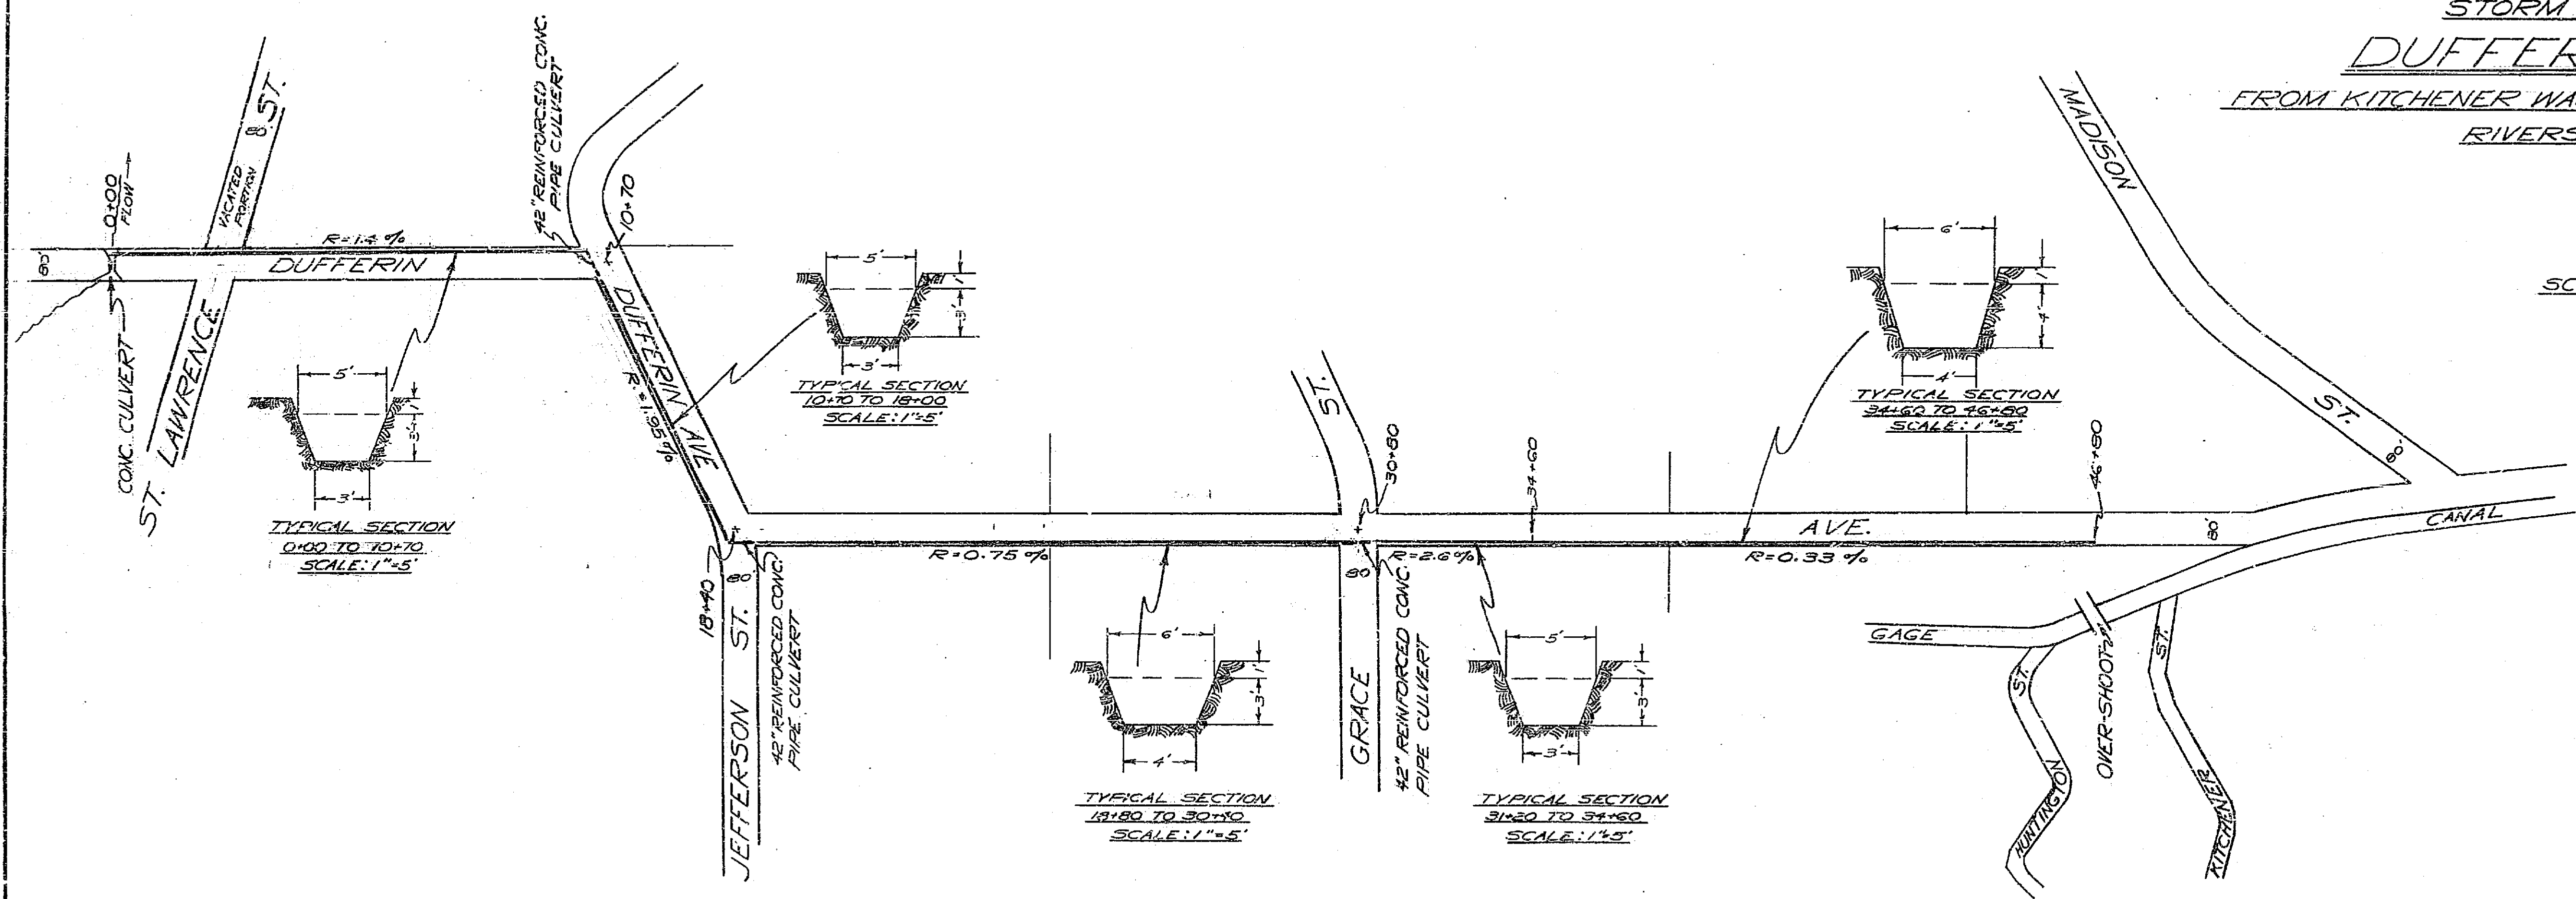

266A