


PLAN NO. 266-S
 REINFORCING STEEL DETAILS
 FOR
 CULVERT ACROSS DUFFERIN AVENUE
 CITY OF RIVERSIDE, CALIFORNIA
 SCALE: 3/8" = 1'-0"
 SEE PLAN NO. 266 FOR ADDITIONAL DETAILS

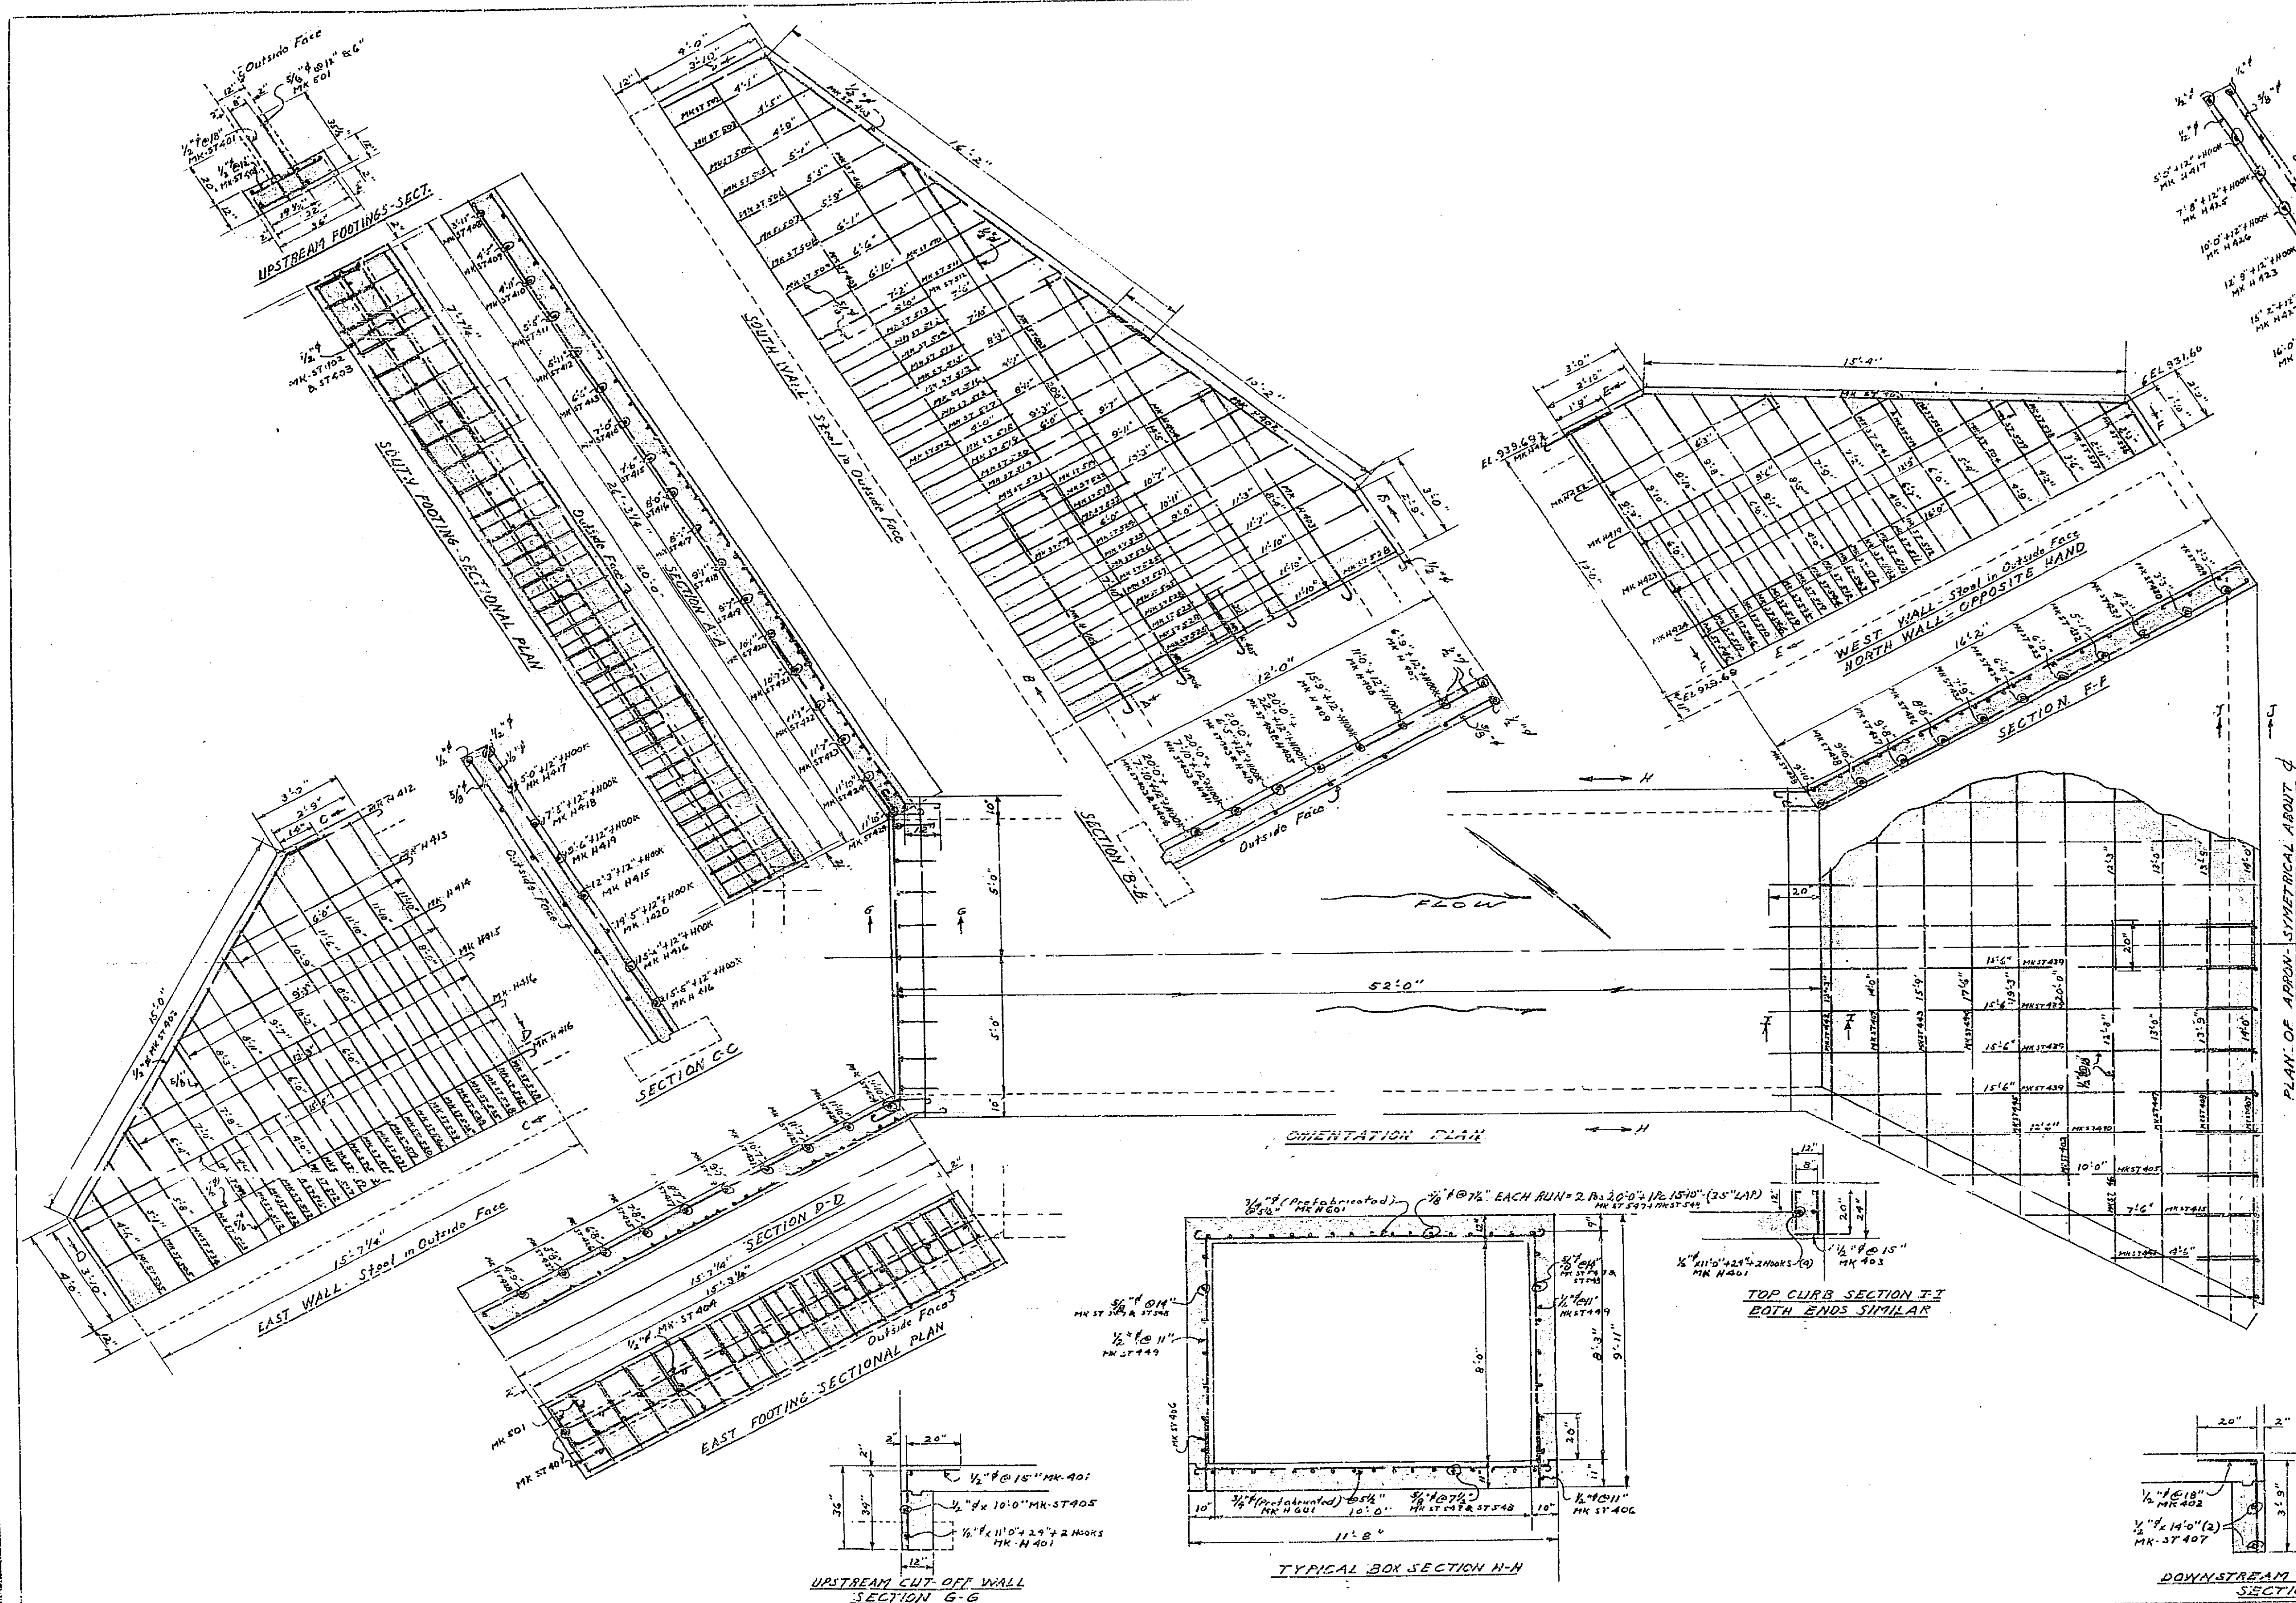

REINFORCING BAR SCHEDULE
 SEE SECTIONS FOR HOOK AND BENDING DIMENSIONS

1/2" STRAIGHT		3/8" STRAIGHT		1/2" HOOKED	
MARK	LETH. NO. BAR	MARK	LETH. NO. BAR	MARK	LETH. NO. BAR
ST 401	2'-0"	ST 501	3'-0"	H 401	14'-0"
402	2'-0"	502	4'-0"	402	14'-0"
403	2'-0"	503	4'-5"	403	9'-10"
404	15'-3"	504	4'-9"	404	15'-11"
405	12'-0"	505	5'-1"	405	3'-9"
406	2'-7"	506	5'-5"	406	9'-9"
407	14'-0"	507	5'-9"	407	8'-3"
408	3'-11"	508	6'-1"	408	12'-6"
409	4'-5"	509	6'-6"	409	17'-3"
410	4'-11"	510	6'-10"	410	7'-0"
411	5'-5"	511	7'-2"	411	9'-4"
412	5'-11"	512	7'-6"	412	4'-2"
413	6'-5"	513	7'-0"	413	7'-6"
414	7'-0"	514	7'-10"	414	10'-9"
415	7'-6"	515	8'-3"	415	13'-9"
416	8'-0"	516	8'-7"	416	16'-11"
417	8'-7"	517	8'-11"	417	6'-0"
418	9'-1"	518	9'-3"	418	8'-11"
419	9'-7"	519	9'-0"	419	11'-0"
420	10'-1"	520	9'-7"	420	15'-4"
421	10'-7"	521	9'-11"	421	3'-2"
422	11'-1"	522	10'-3"	422	7'-9"
423	11'-7"	523	10'-7"	423	14'-5"
424	11'-10"	524	10'-11"	424	17'-2"
425	7'-0"	525	8'-0"	425	9'-2"
426	6'-8"	526	11'-3"	426	11'-6"
427	5'-8"	527	11'-7"	427	16'-9"
428	4'-9"	528	11'-10"	3/4" HOOKED	
429	2'-3"	529	11'-6"	A 401 12'-0" 228	
430	3'-3"	530	10'-9"	1/2" BENT	
431	4'-2"	531	10'-2"	401 4'-0" 9	
432	5'-11"	532	7'-9"	402 5'-5" 18	
433	6'-11"	533	6'-4"	403 4'-0" 18	
434	6'-11"	534	5'-8"	501 4'-7" 68	
435	7'-9"	535	4'-6"		
436	8'-0"	536	2'-8"		
437	9'-0"	537	2'-11"		
438	9'-10"	538	2'-6"		
439	15'-6"	539	4'-2"		
440	12'-6"	540	5'-4"		
441	4'-6"	541	6'-7"		
442	12'-3"	542	7'-9"		
443	15'-0"	543	8'-6"		
444	15'-6"	544	9'-1"		
445	15'-3"	545	9'-0"		
446	12'-3"	546	9'-10"		
447	13'-0"	547	20'-0"		
448	13'-9"	548	15'-10"		
449	8'-3"	549	7'-0"		

266-S

2/27/5