


52 273

SITE FOR MUNICIPAL AUDITORIUM
CITY OF RIVERSIDE
A.P. CAMPBELL, CITY ENGINEER.
1926.

SCALE 1 INCH = 30 FEET

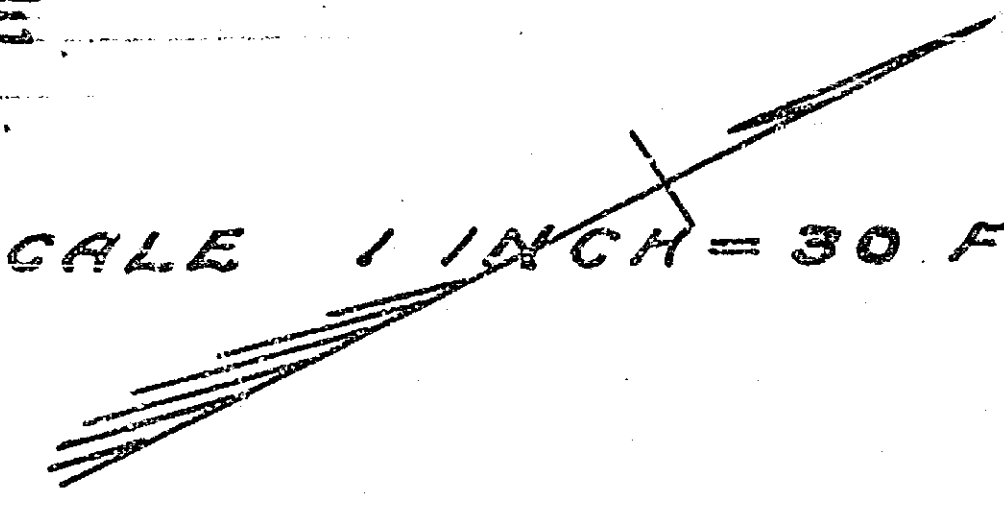

SEVENTH STREET

LEMON ST.

Sewer
842.59
842.75

Sewer
848.63
843.50

Sewer
849.19
844.92

Sewer
843.00
845.84


Sewer
843.96
843.62

Sewer
851.16
844.89

Sewer
851.00
846.75

Sewer
850.88
846.55

End of Sewer

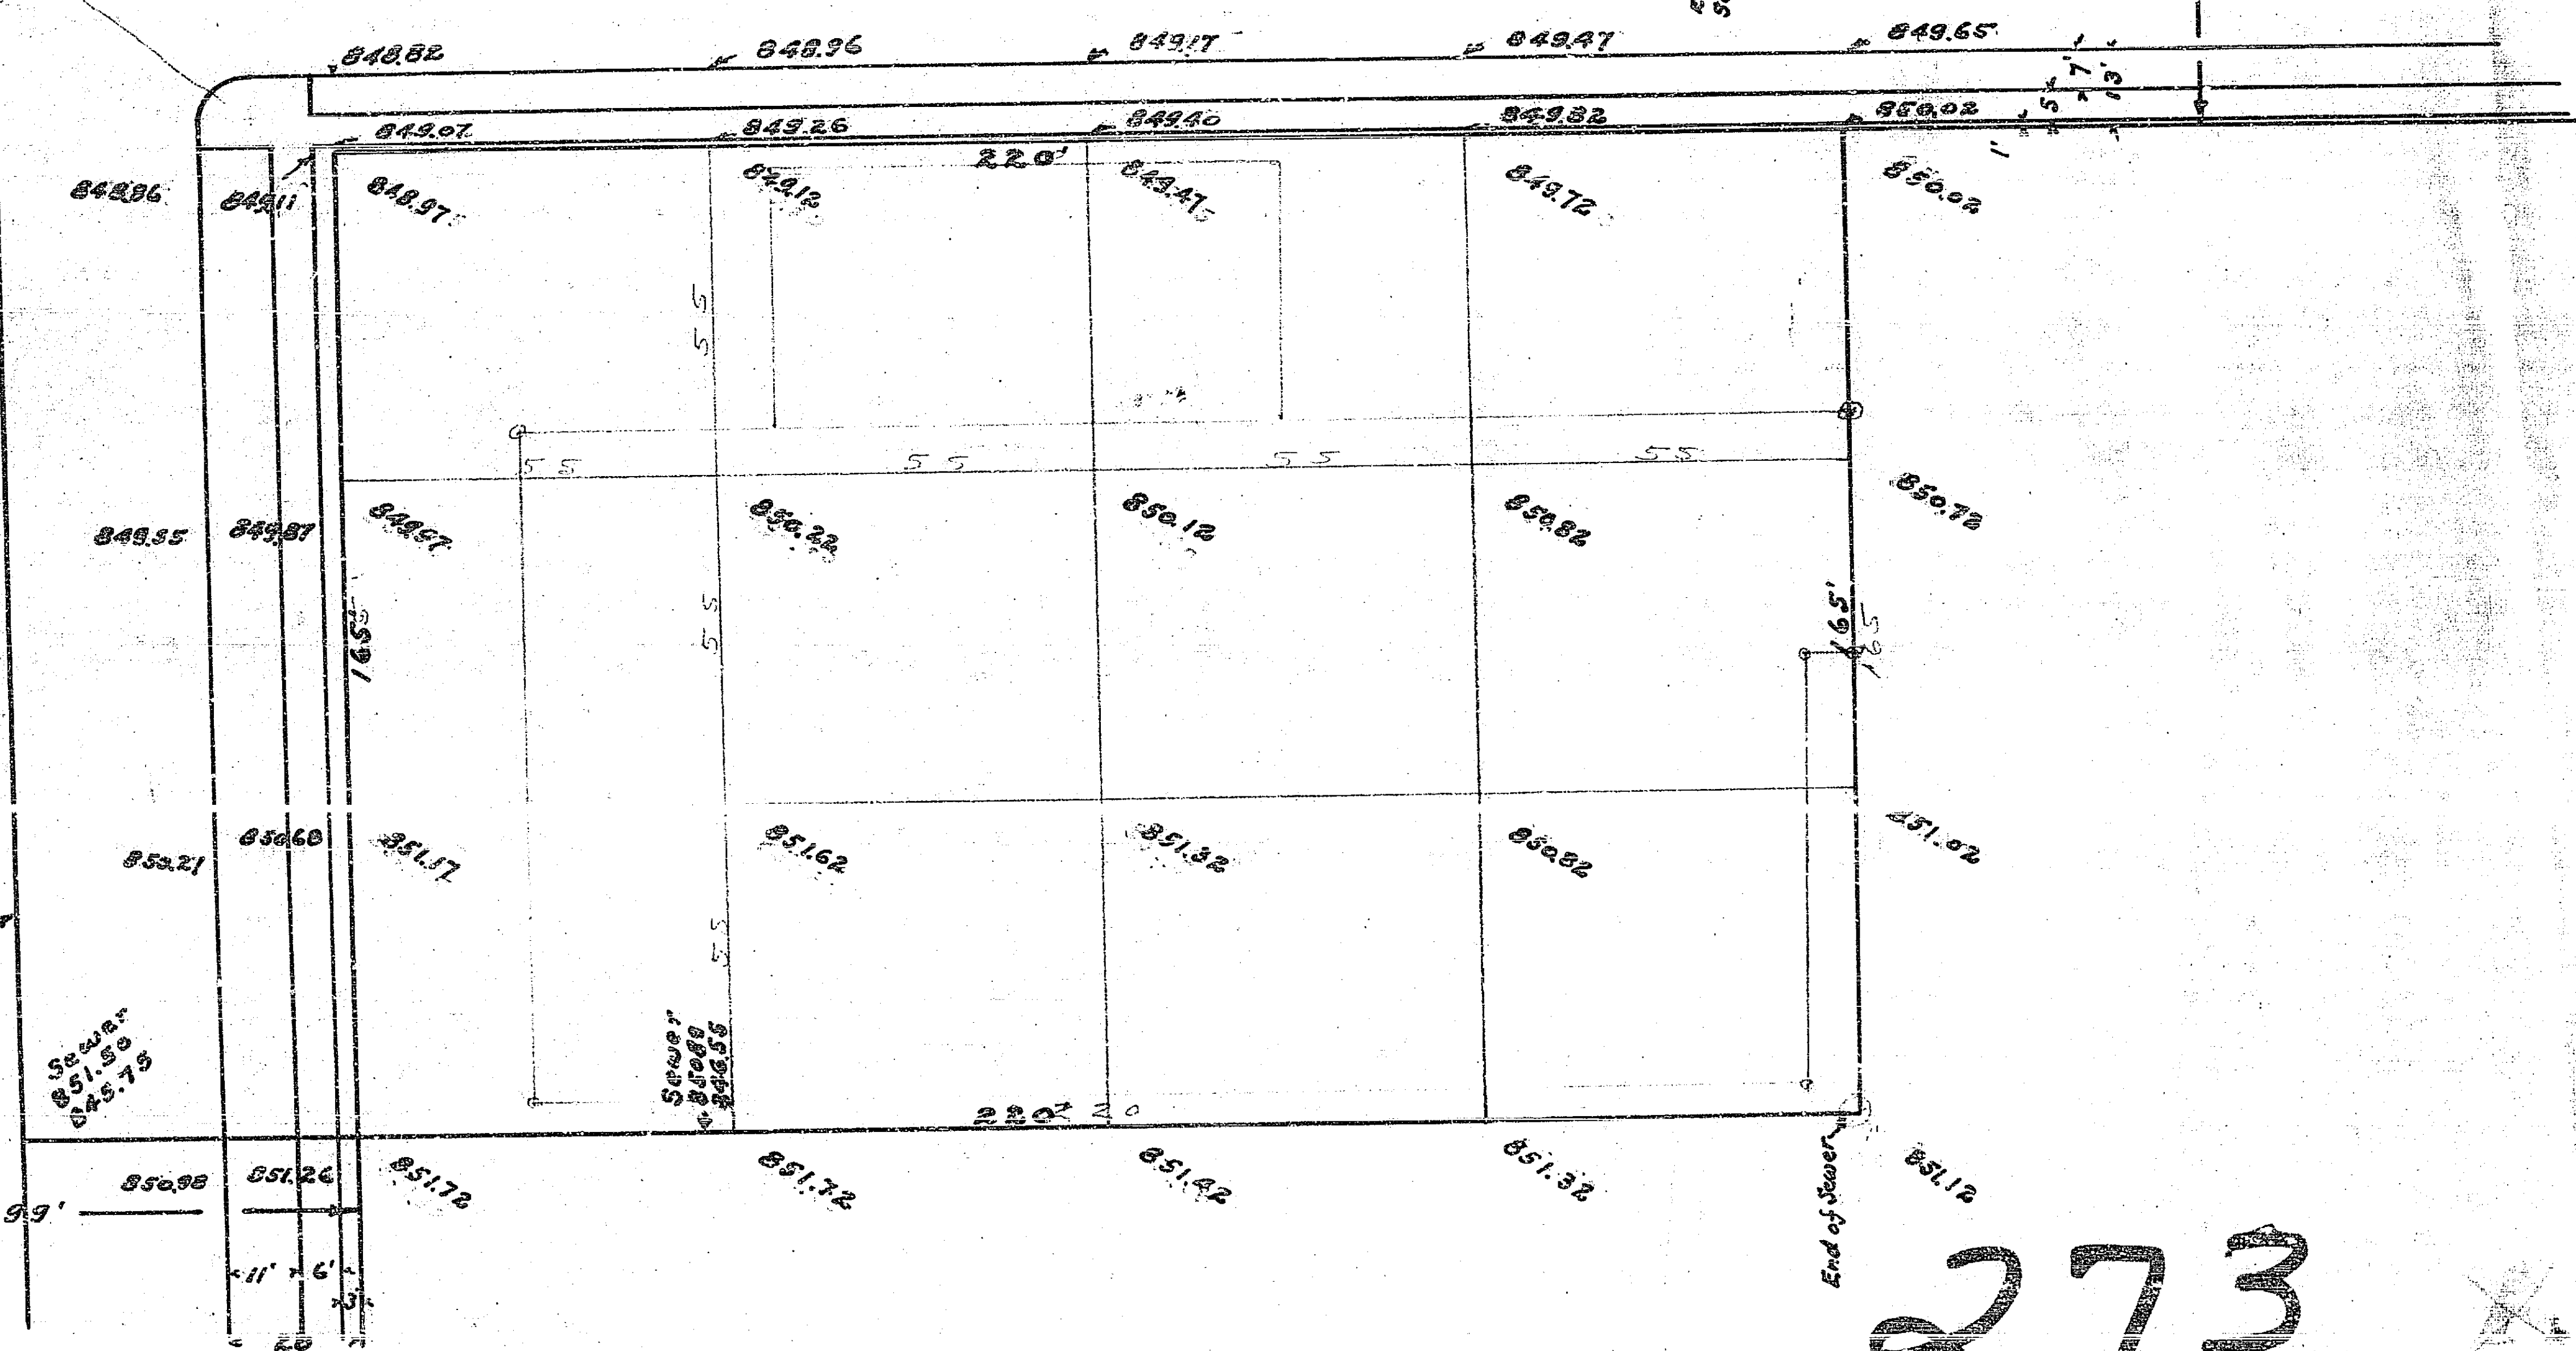

273

52 273

52 273