


FARMS  
M-B 14-24 REC. RIV. CO.

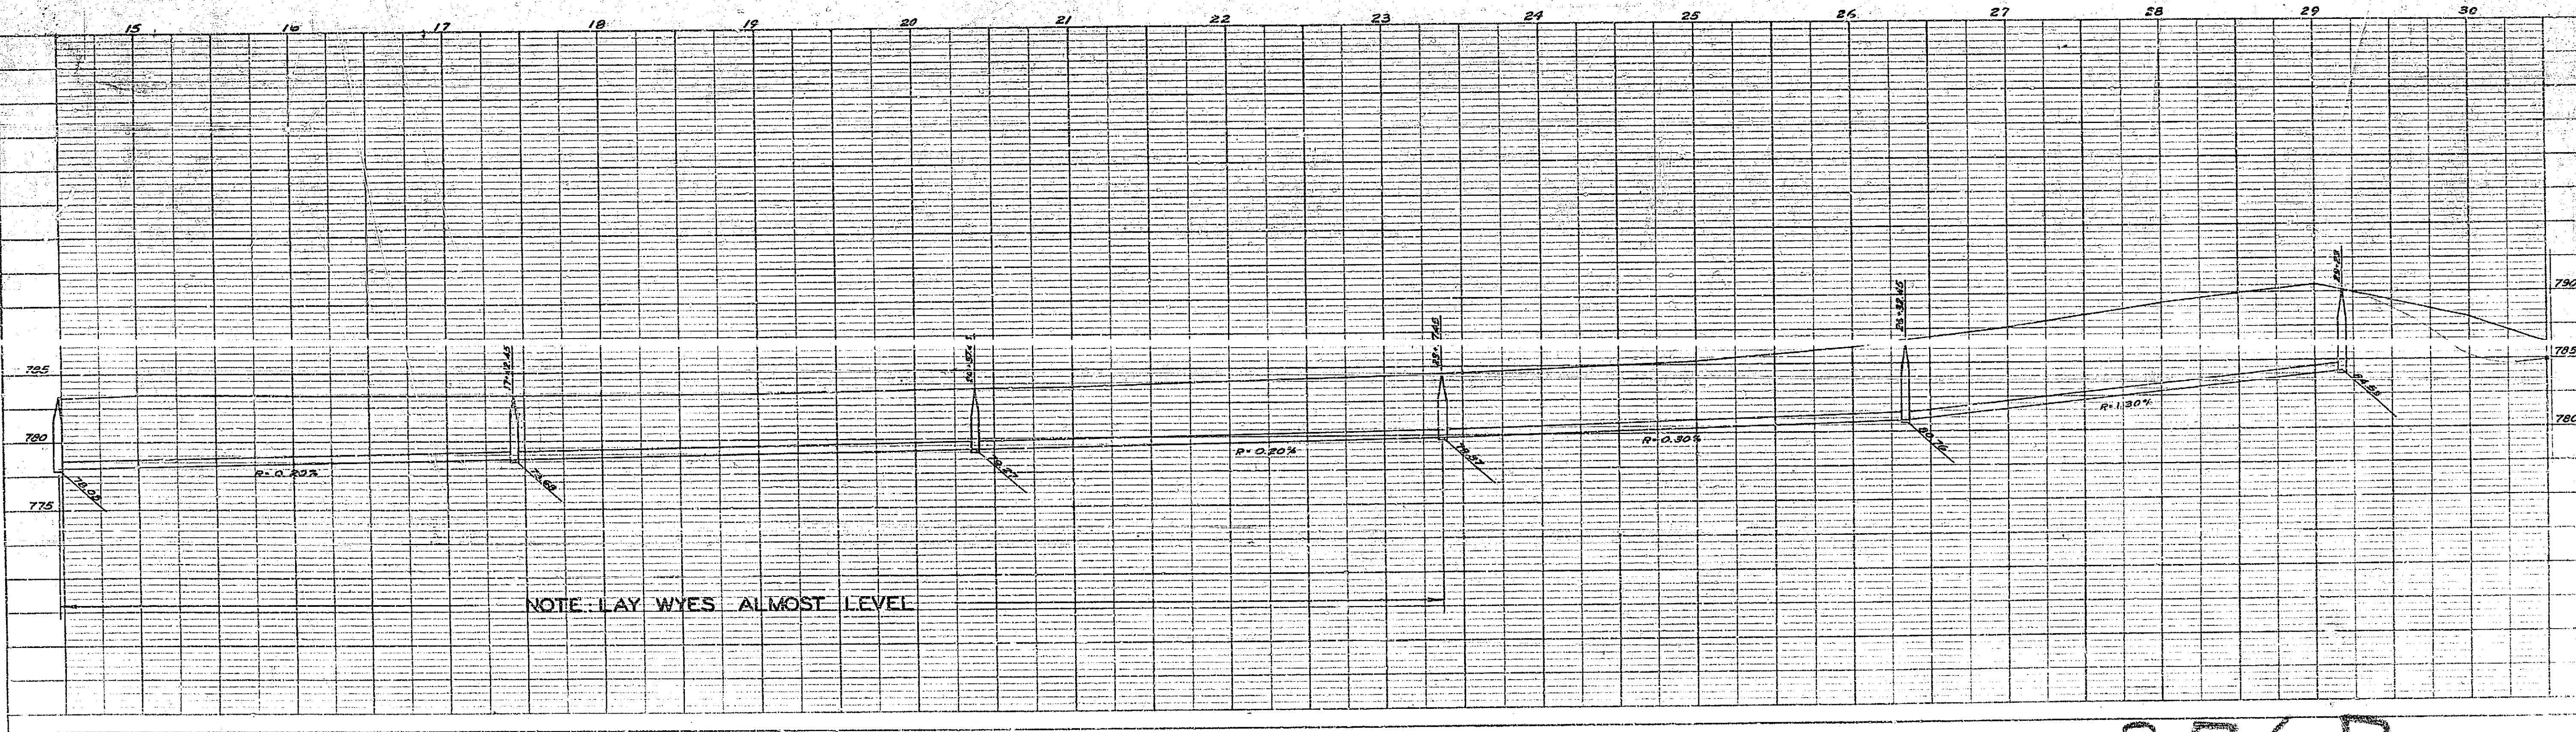

DATE	
BY	
PLAN	REVISION
NO.	
NOTE BOOK ALREADY CHECKED	
AT 10:00 A.M.	

DATE	
BY	
PROFILE	REVISION
NO.	
NOTE BOOK ALREADY CHECKED	
AT 10:00 A.M.	

PLANNED BY: RICHARD B. BROWN  
ENGINEER & ARCHITECT, NEW YORK  
N.Y. & C. NO. 1348-10

276 B