


PLAN	DATE
DESIGNED	
PLOTTED	
ALIGNED CHECKED	
BY	
NO.	

PROFILE	DATE
DESIGNED	
GRADES CHECKED	
BY	
NO.	

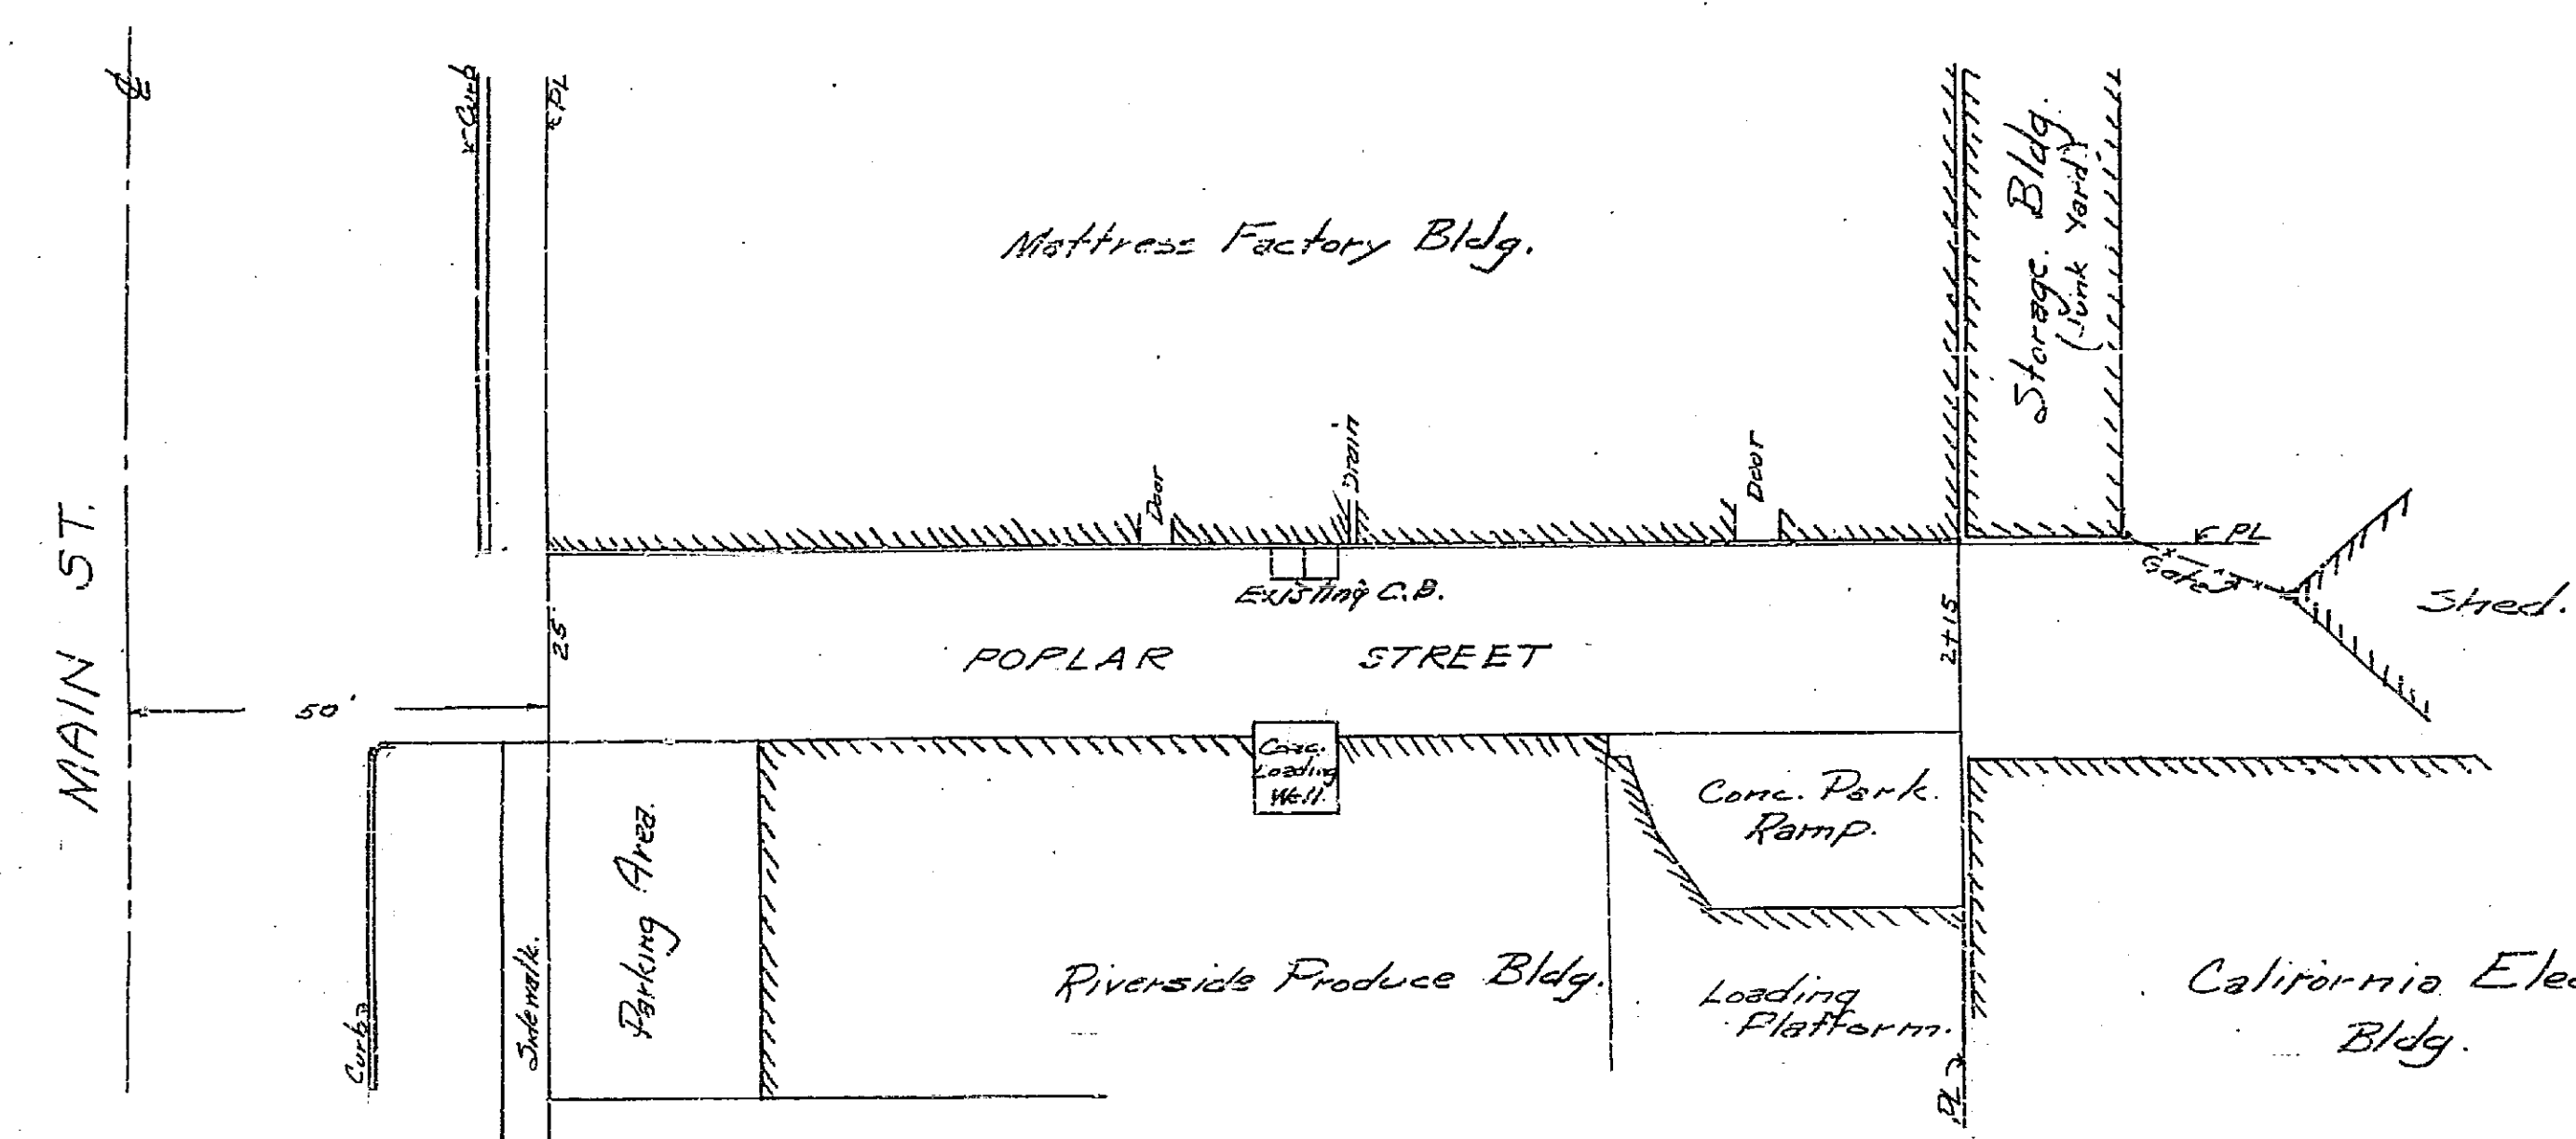

PLAN & PROFILE  
 No. 288-A  
 SHOWING PROPOSED GRADES  
 FOR  
**POPLAR STREET**  
 WEST OF MAIN STREET  
 Scales: Hor. 1 in. = 20 ft. Mar. 1, 1950  
 Vert. 1 in. = 2 ft.  
 Approved: \_\_\_\_\_

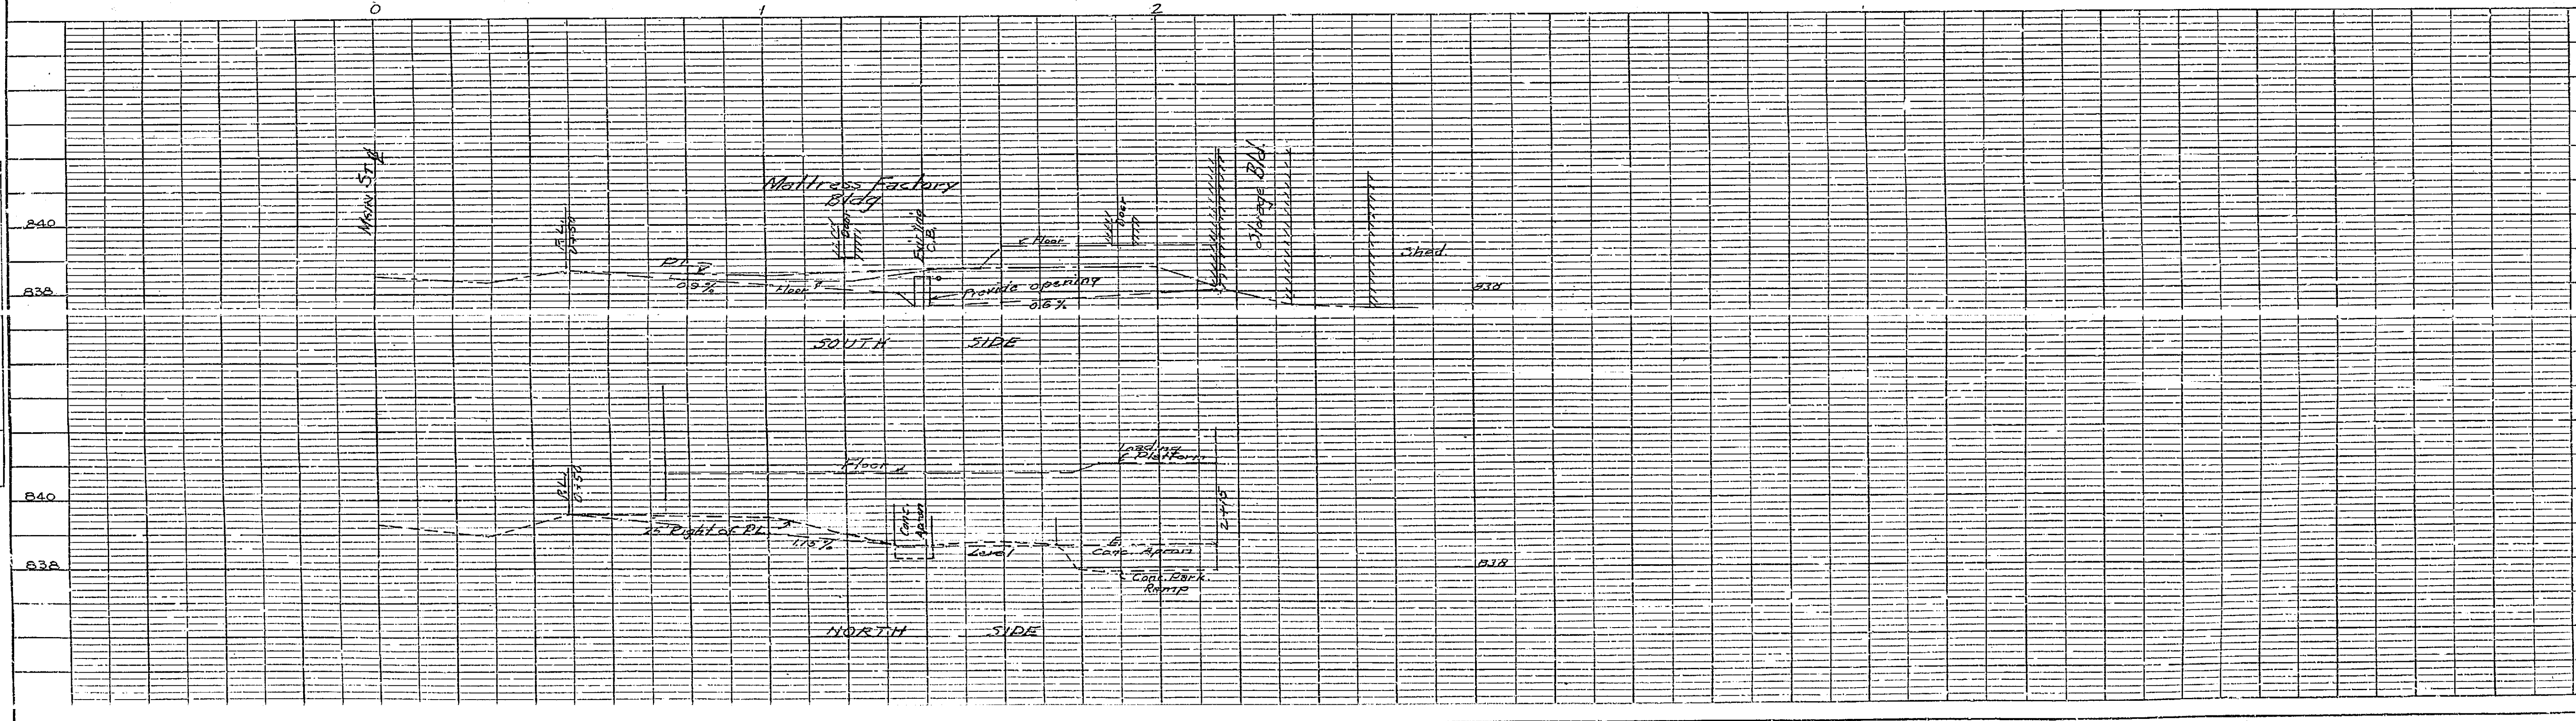


PLATE 1 - PLAN, PROFILE OF P. R. & E.  
 CLEARPRINT PAPER COMPANY, S. F. CAL.  
 No. 1000H-1

288 A