


PLAN & PROFILE  
 No. 294  
 SHOWING PROPOSED STORM DRAIN  
 FROM MATHEWS STREET  
 TO LA CADENA DRIVE  
 CITY OF RIVERSIDE  
 AUG. 1953  
 F.B. 534-34 SCALES AS SHOWN

APPROVED  
 REG. C.E. No. 3011  
 CITY ENGINEER

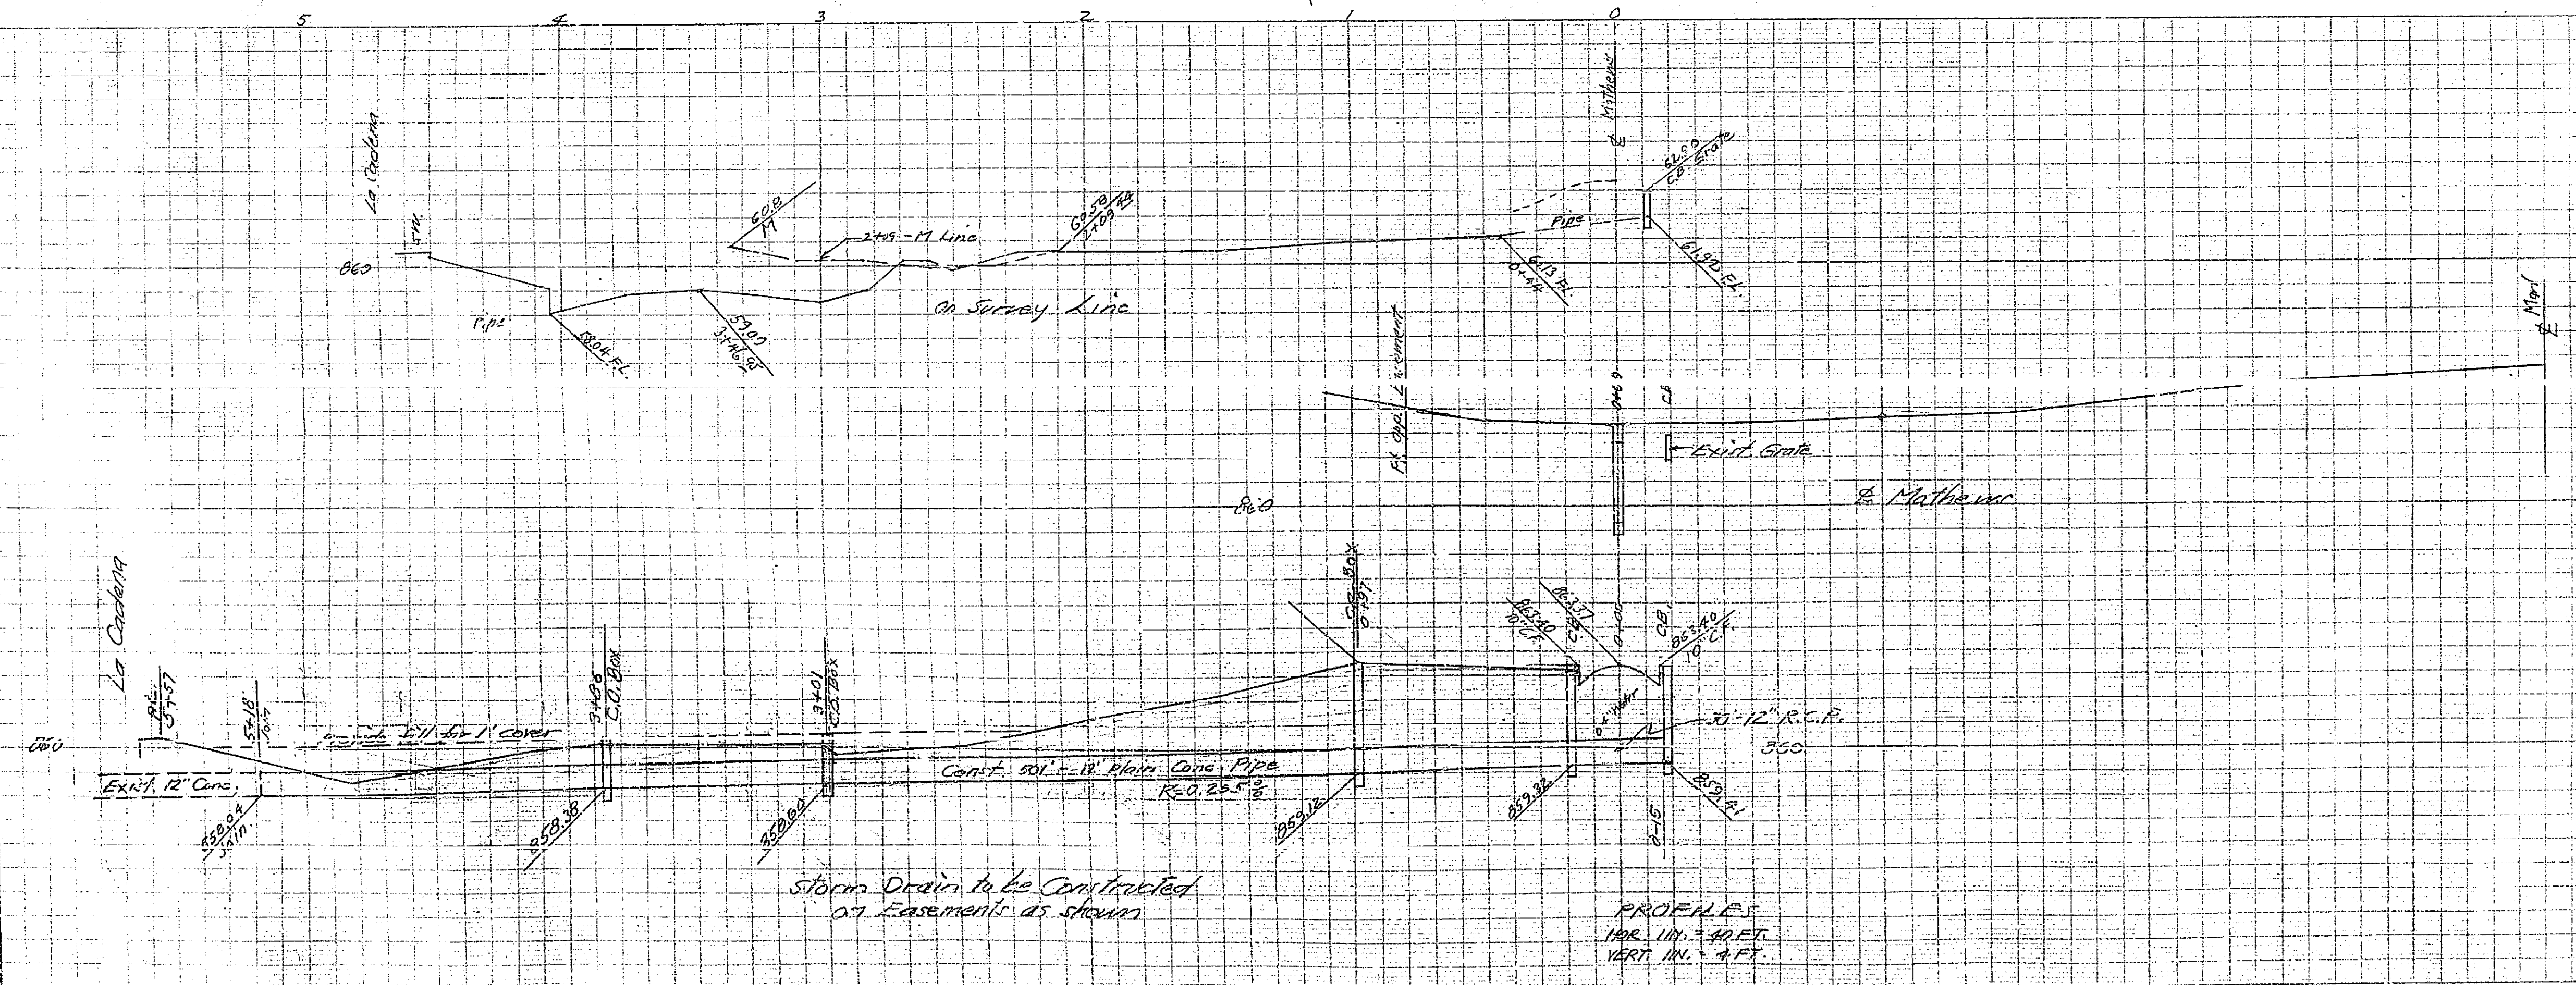

MADE IN U.S.A.  
 CLEARPRINT PAPER CO.  
 CLEARPRINT PROFILE PLAN PLATE A

294