


MAP OF

RIVERSIDE MUNICIPAL PLAYGROUND

SITUATED IN A PORTION OF SECTION 27 N. 1/4 W. 5 B. M.  
SAN BERNARDINO MOUNTAINS  
BIG BEAR LAKE

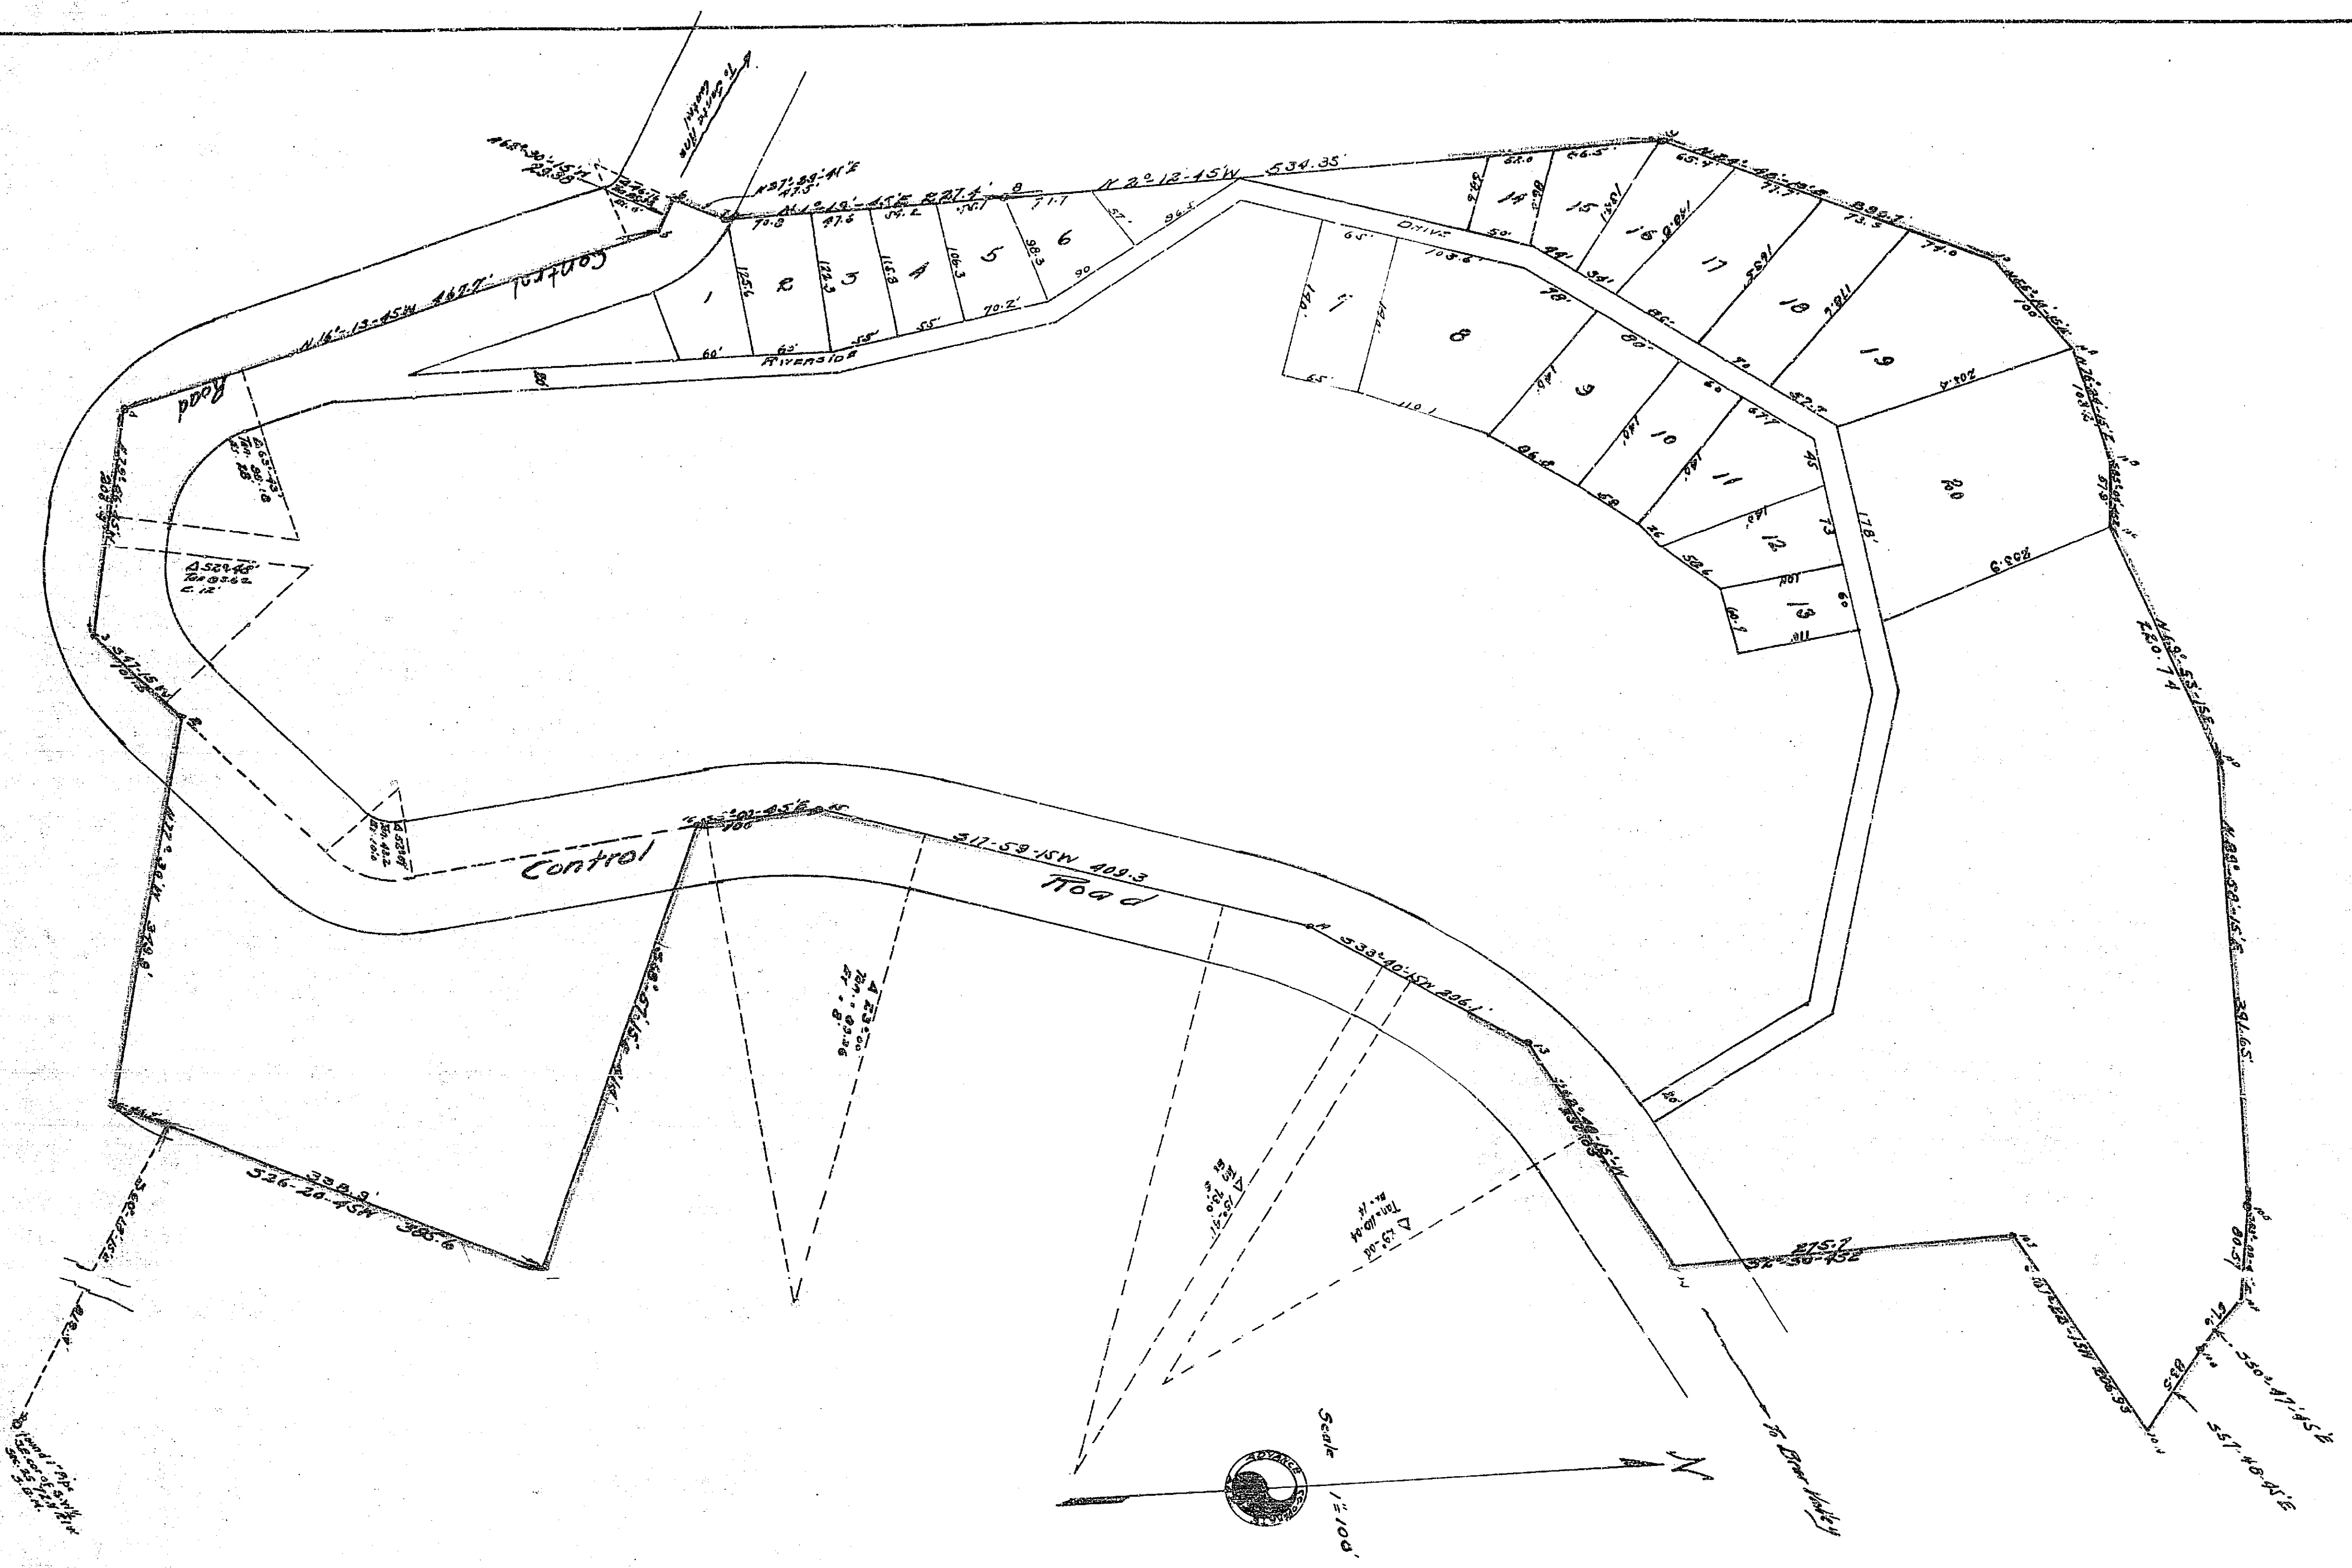

296C