



DWG. NO.

MAP OF RIVERSIDE MUNICIPAL PLAYGROUND

SITUATED IN A PORTION OF SECTION 25 TEN R1W S8M.

Engineering Dept. City of Riverside

November 15 1937
Tops - D.M.
Plotted "

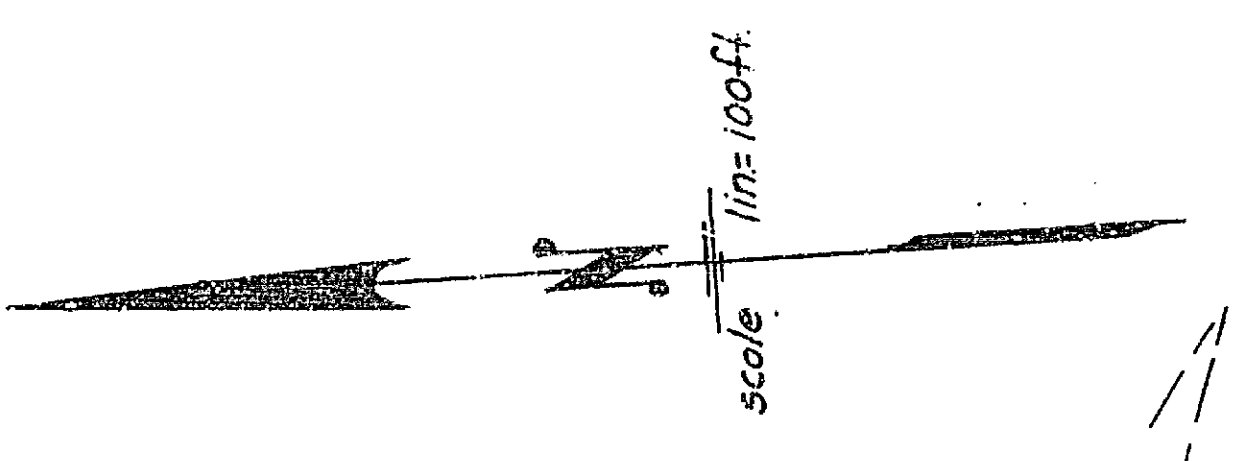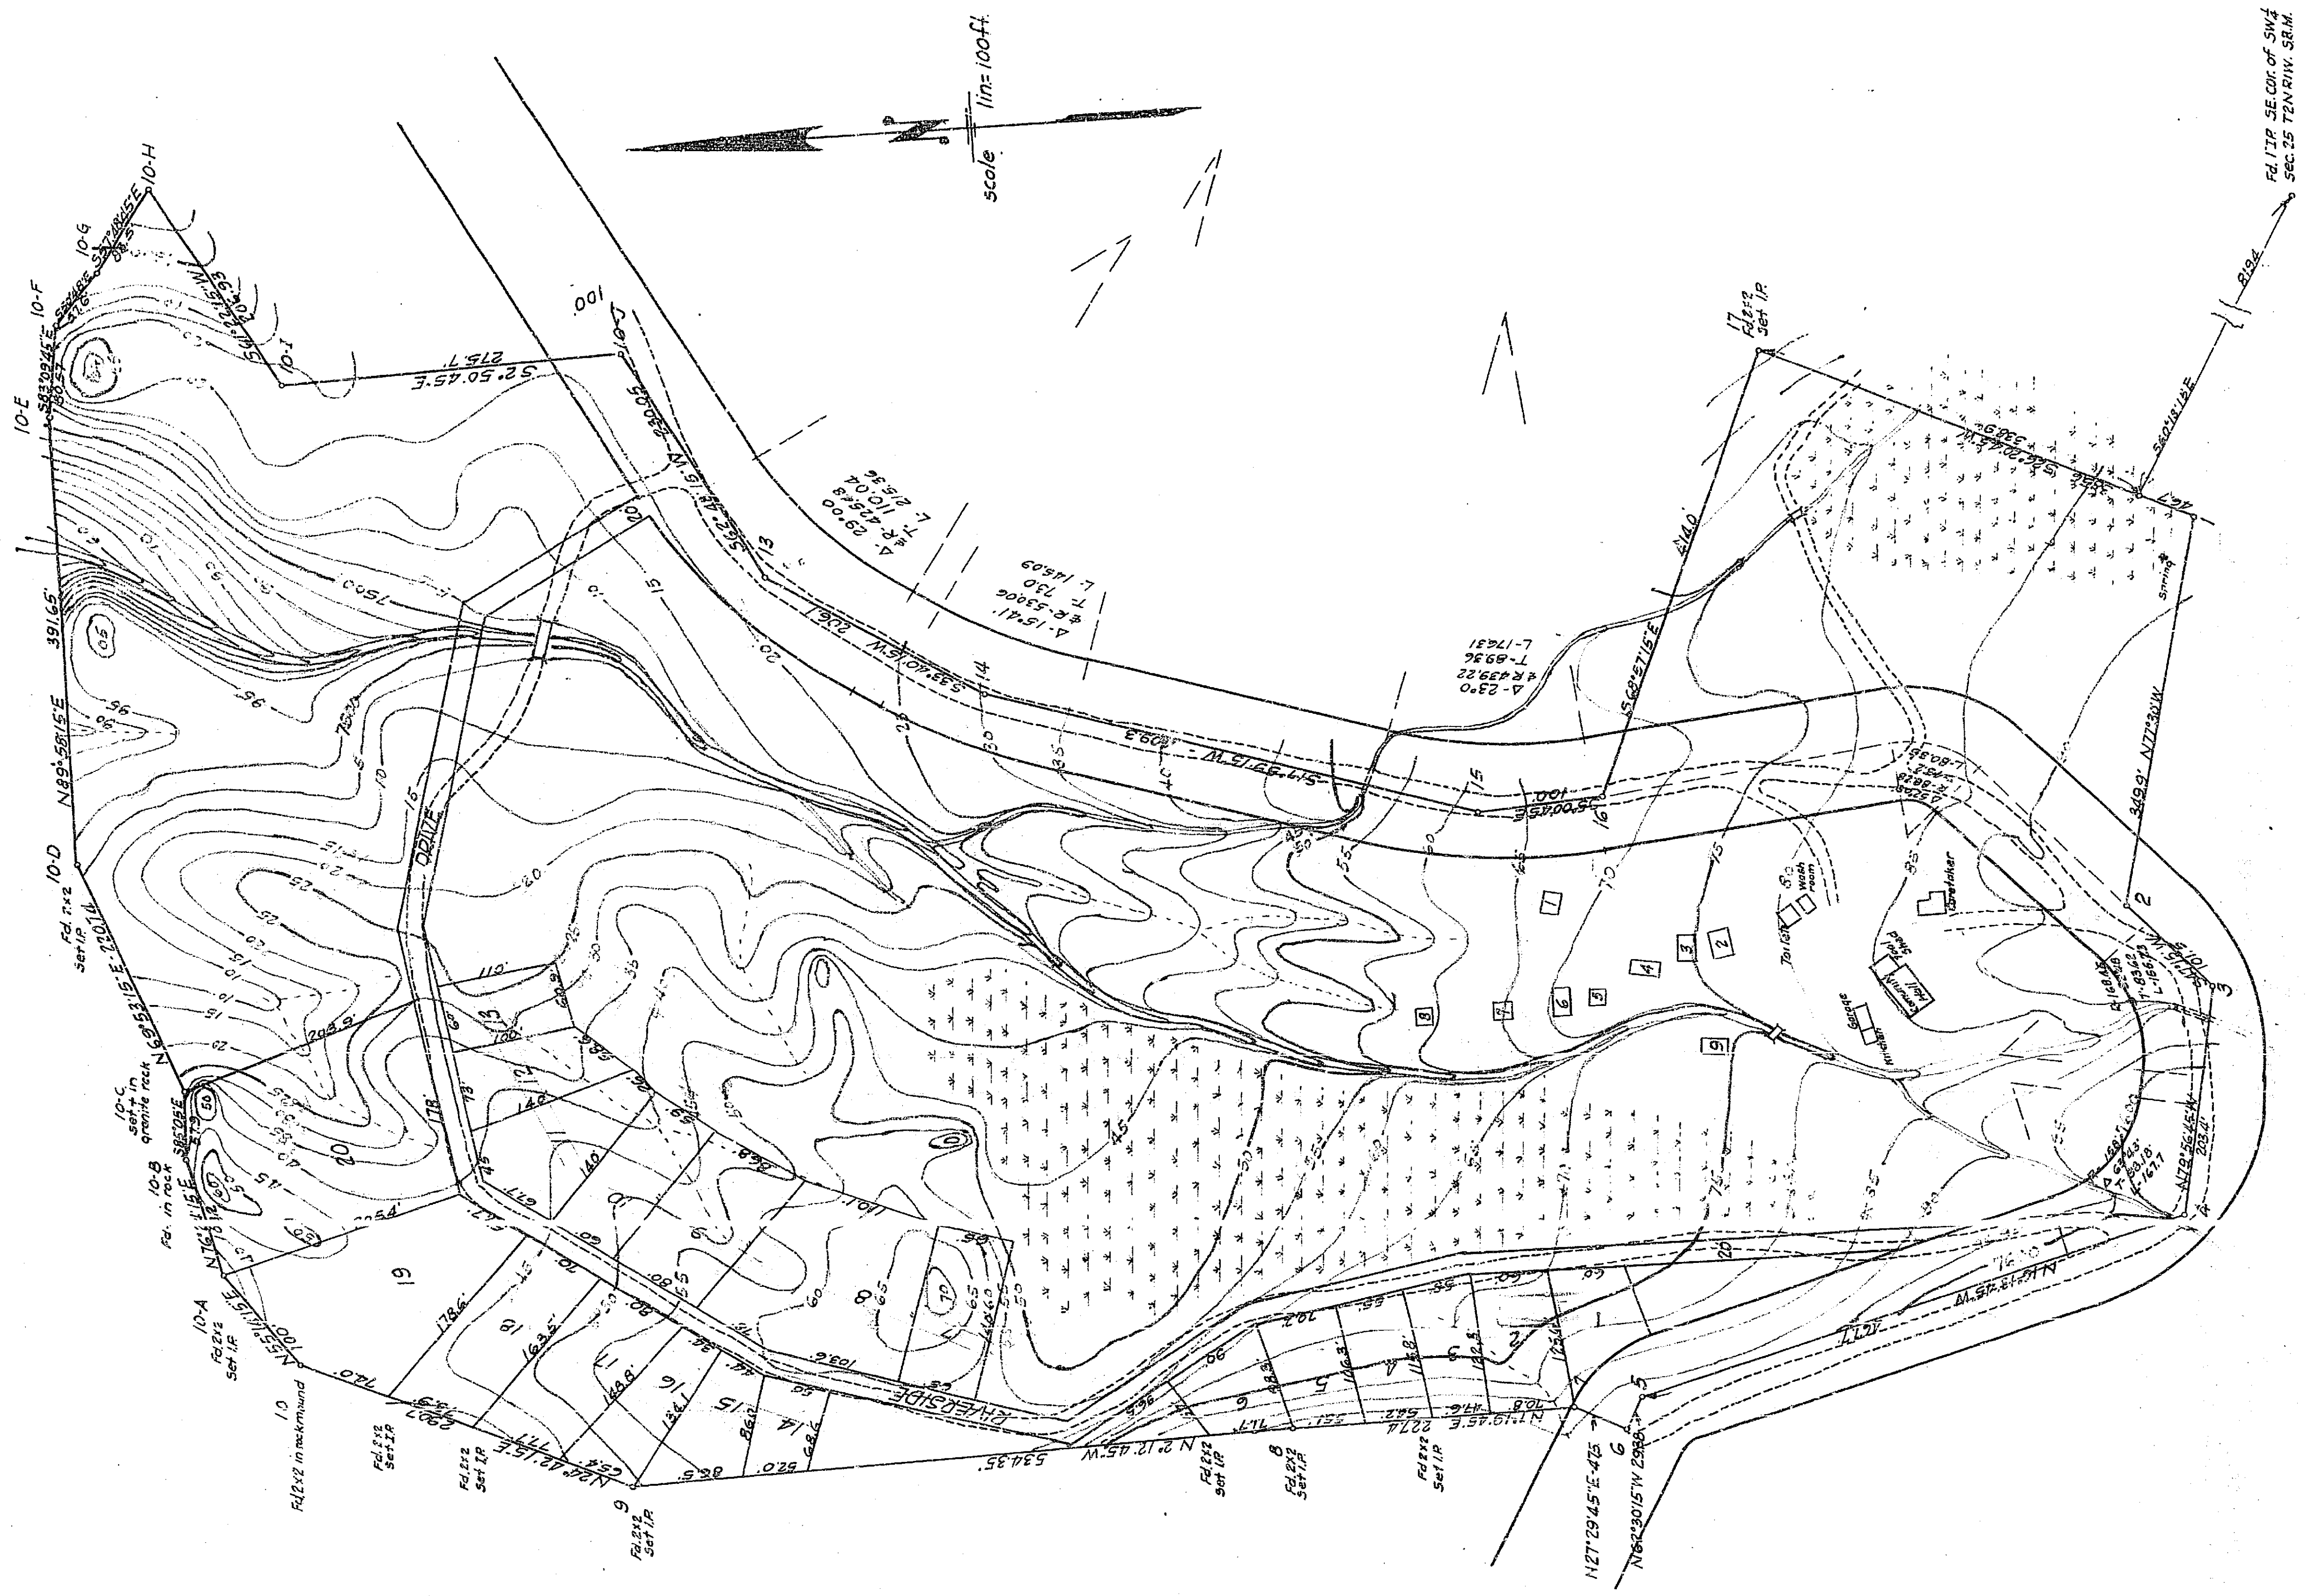

296 D 0-00