






BK. 254 P. 5-27

SEVENTH ST

Vine St. Eas. (1200')

Scale 1/4" = 10'  
1/2" = 20'

See Plan 4133  
Near 1/2 Mile Point

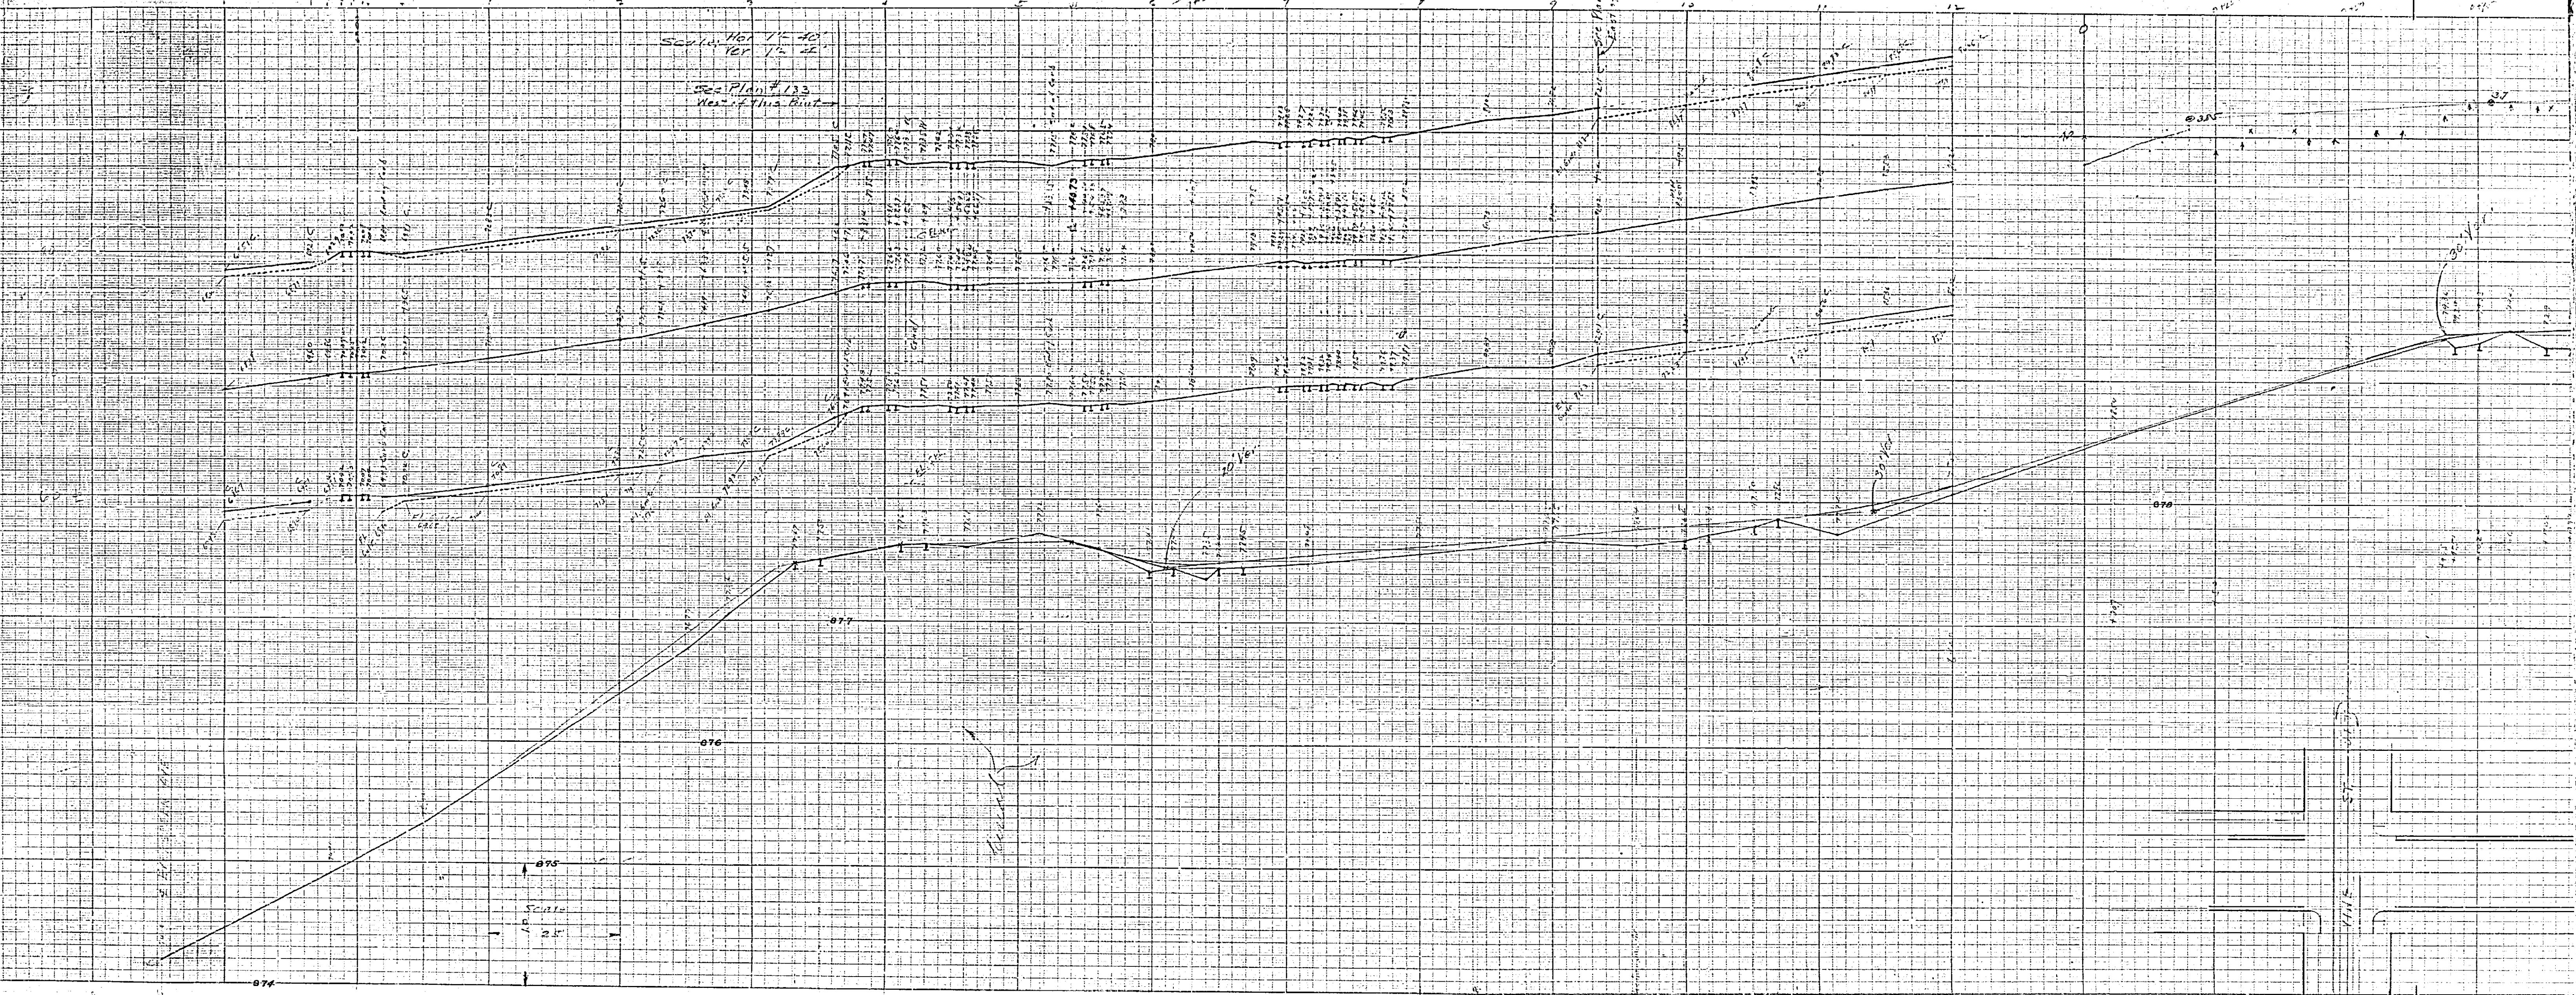

VINE ST