

MISSING


MISSING

OBSOLETE PLANS
NOT CONSTRUCTED

SHEET 3 OF 3
PLAN 300

PLAN	DATE
BY	
DATE	
NO.	
NO.	
NO.	

PROFILE	DATE
BY	
DATE	
NO.	
NO.	
NO.	

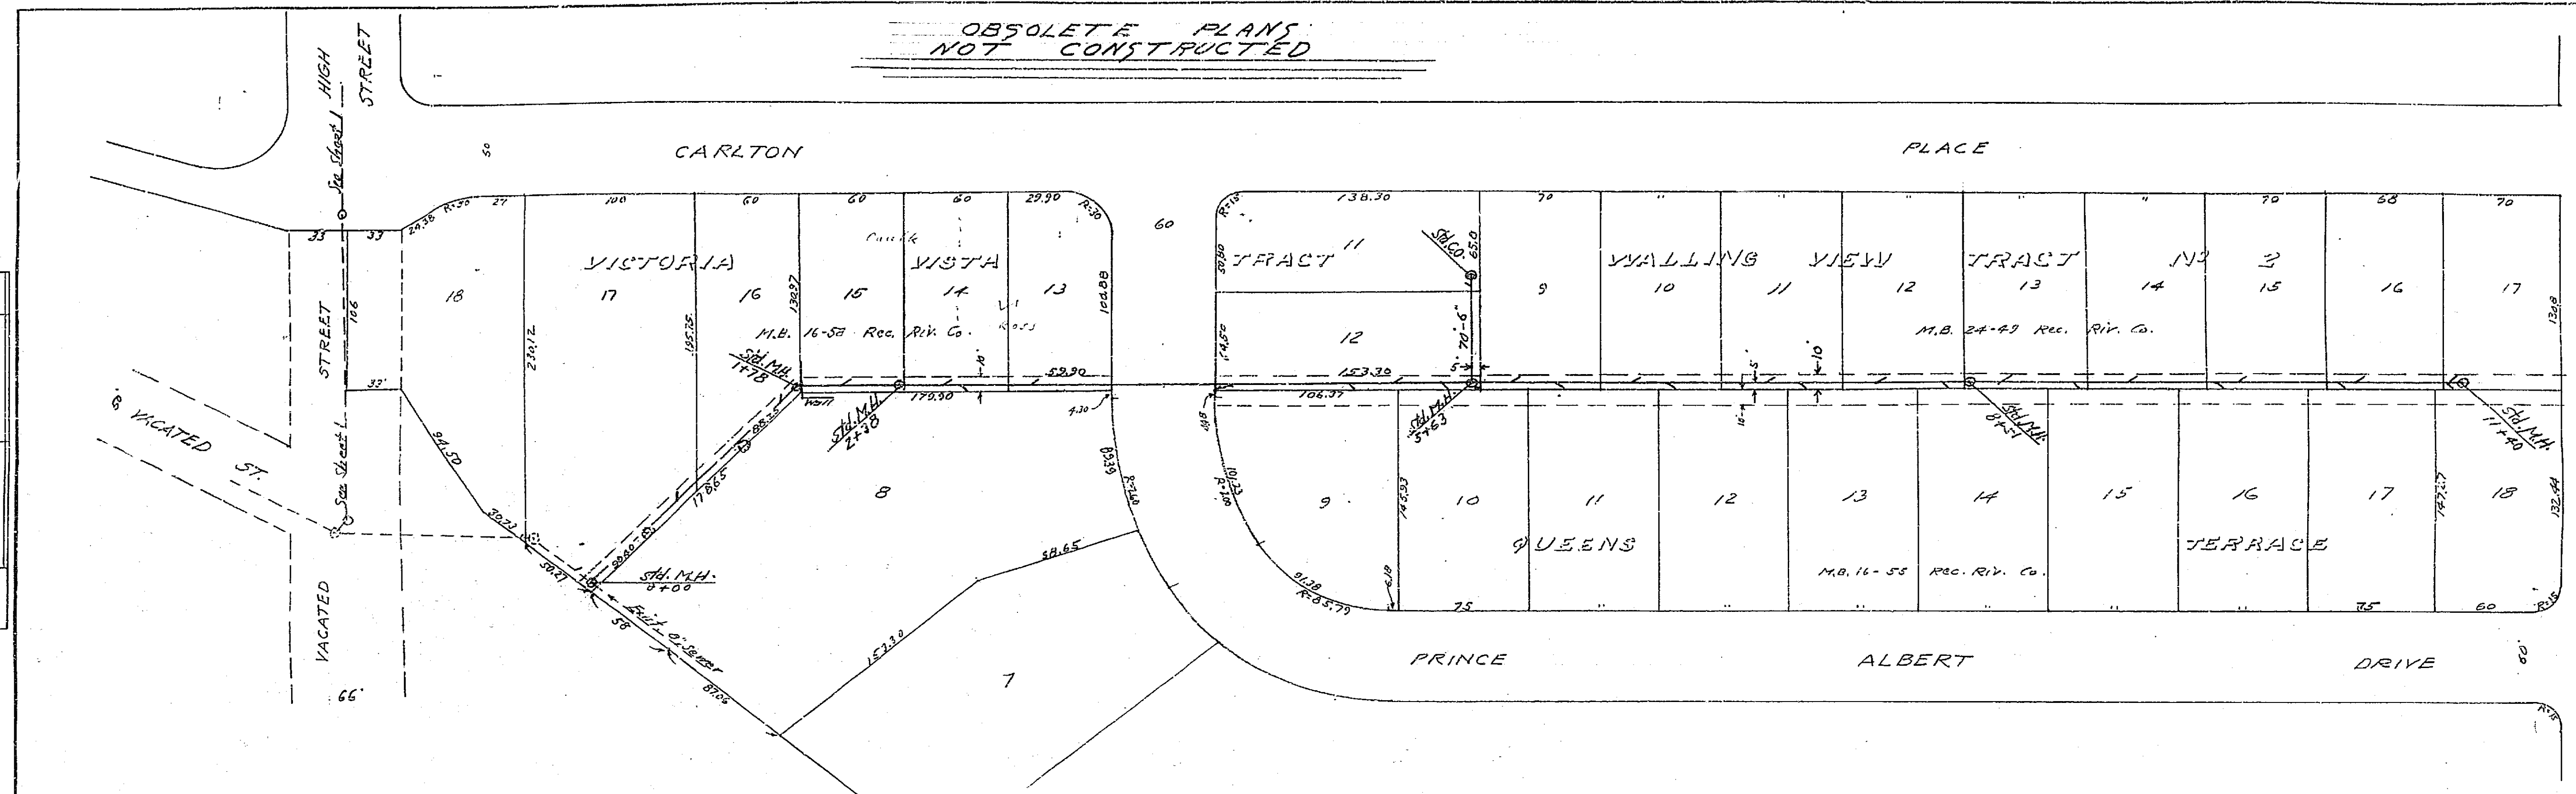

66' AVENUE SEDGWICK

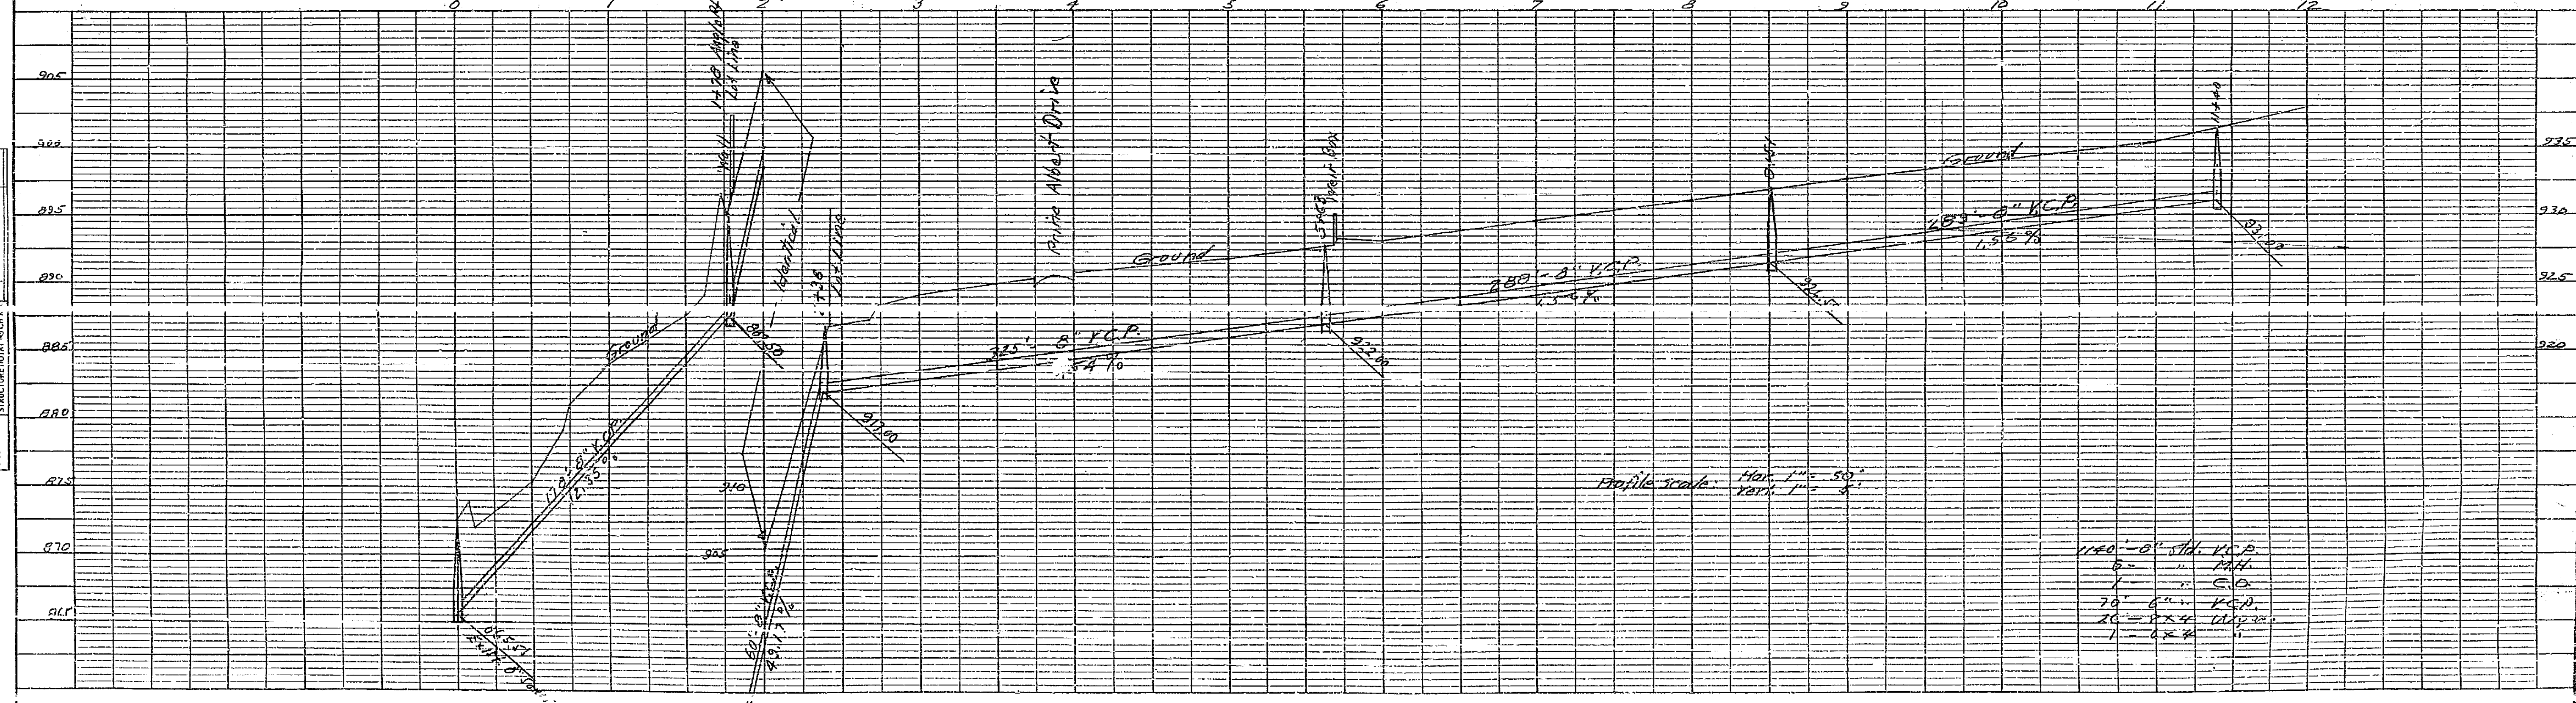
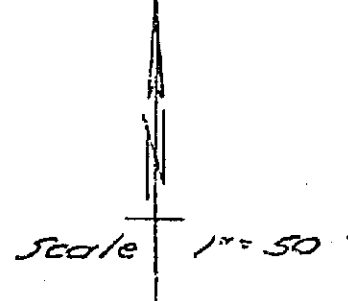


PLATE 1 - PLAN - PROFILE O.P.R. & E.
CLEARPRINT PAPER COMPANY, S.F. CAL.
No. 1000H-1

R.B. 408-70

300