


TOPOGRAPHY
SANTA ANA RIVERBOTTOM
IN VICINITY OF NEW SEWER OUTFALL

JUNE 1922.

SCALE 1 INCH = 200 FT.
LEE HAFZGAR CITY ENGINEER

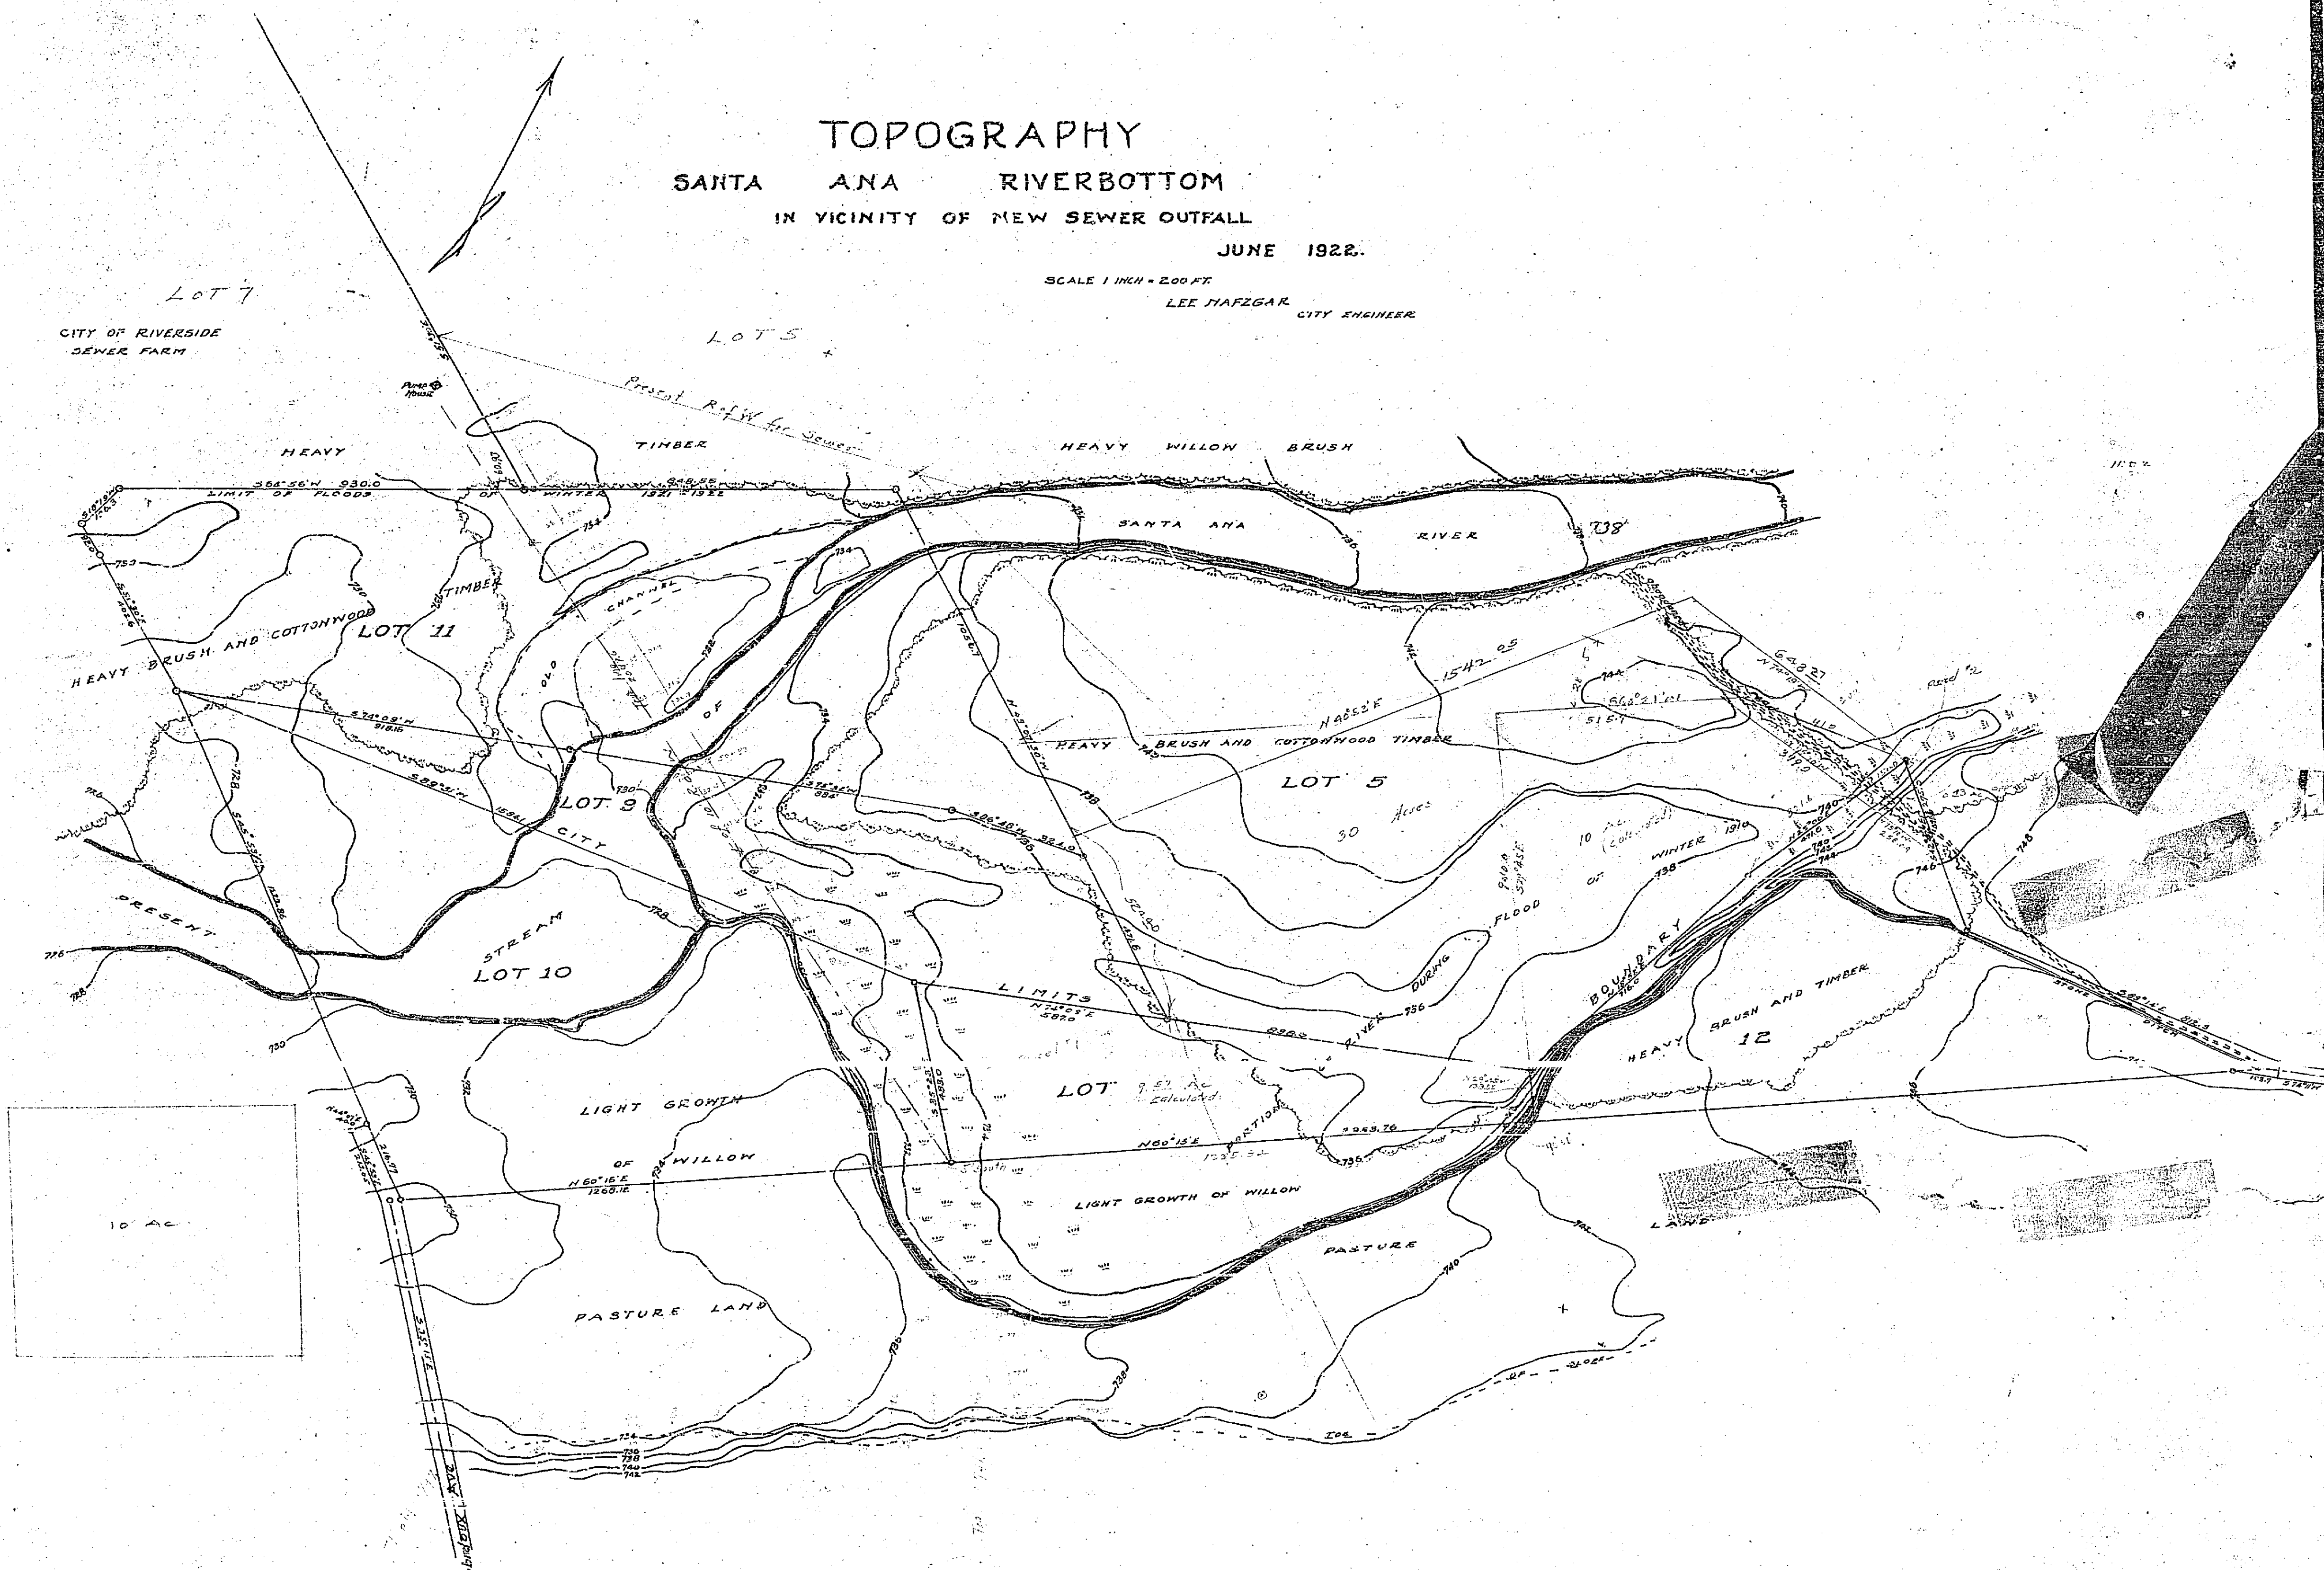

304

BY L.T. NORLEN