


305 B-B-206

606

MAP SHOWING PROPOSED LOCATION OF CONCRETE LIGHT POSTS,
 CONDUIT SYSTEM AND CONNECTING FEED LINES ON TWELFTH ST.
 IN THE MANNER CONTEMPLATED BY RESOLUTION NO 150, (NEW SERIES)
 A. P. Campbell,
 Scale - 1" = 200 feet.
 City Engineer.

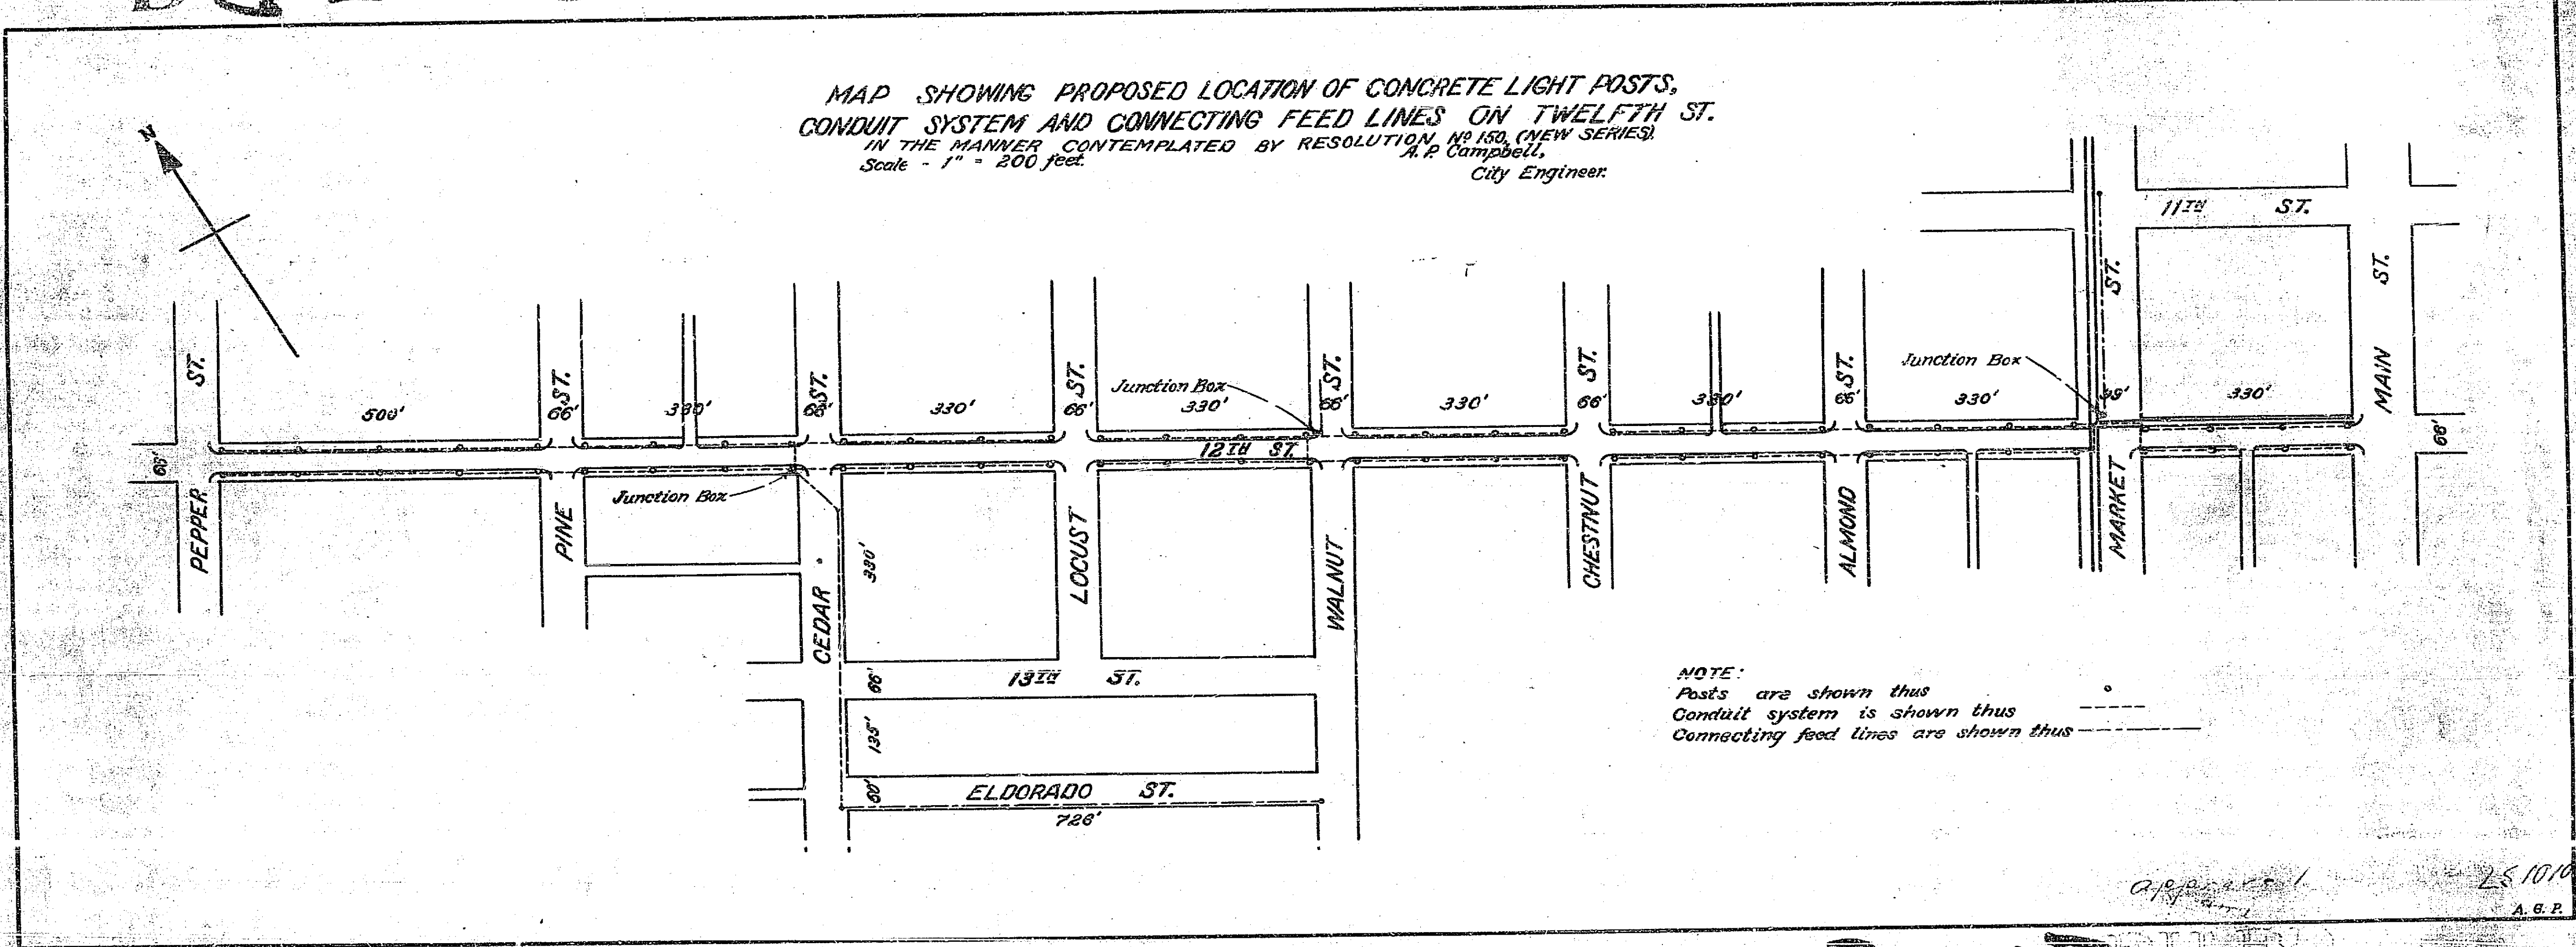

NOTE:
 Posts are shown thus ———
 Conduit system is shown thus - - - -
 Connecting feed lines are shown thus ———

Approved
 25 10/10
 A. P. P.

305 B
 APR 25 1911
 City Clerk

305 B-B-206

305 B-B-206