



308 C 808

30

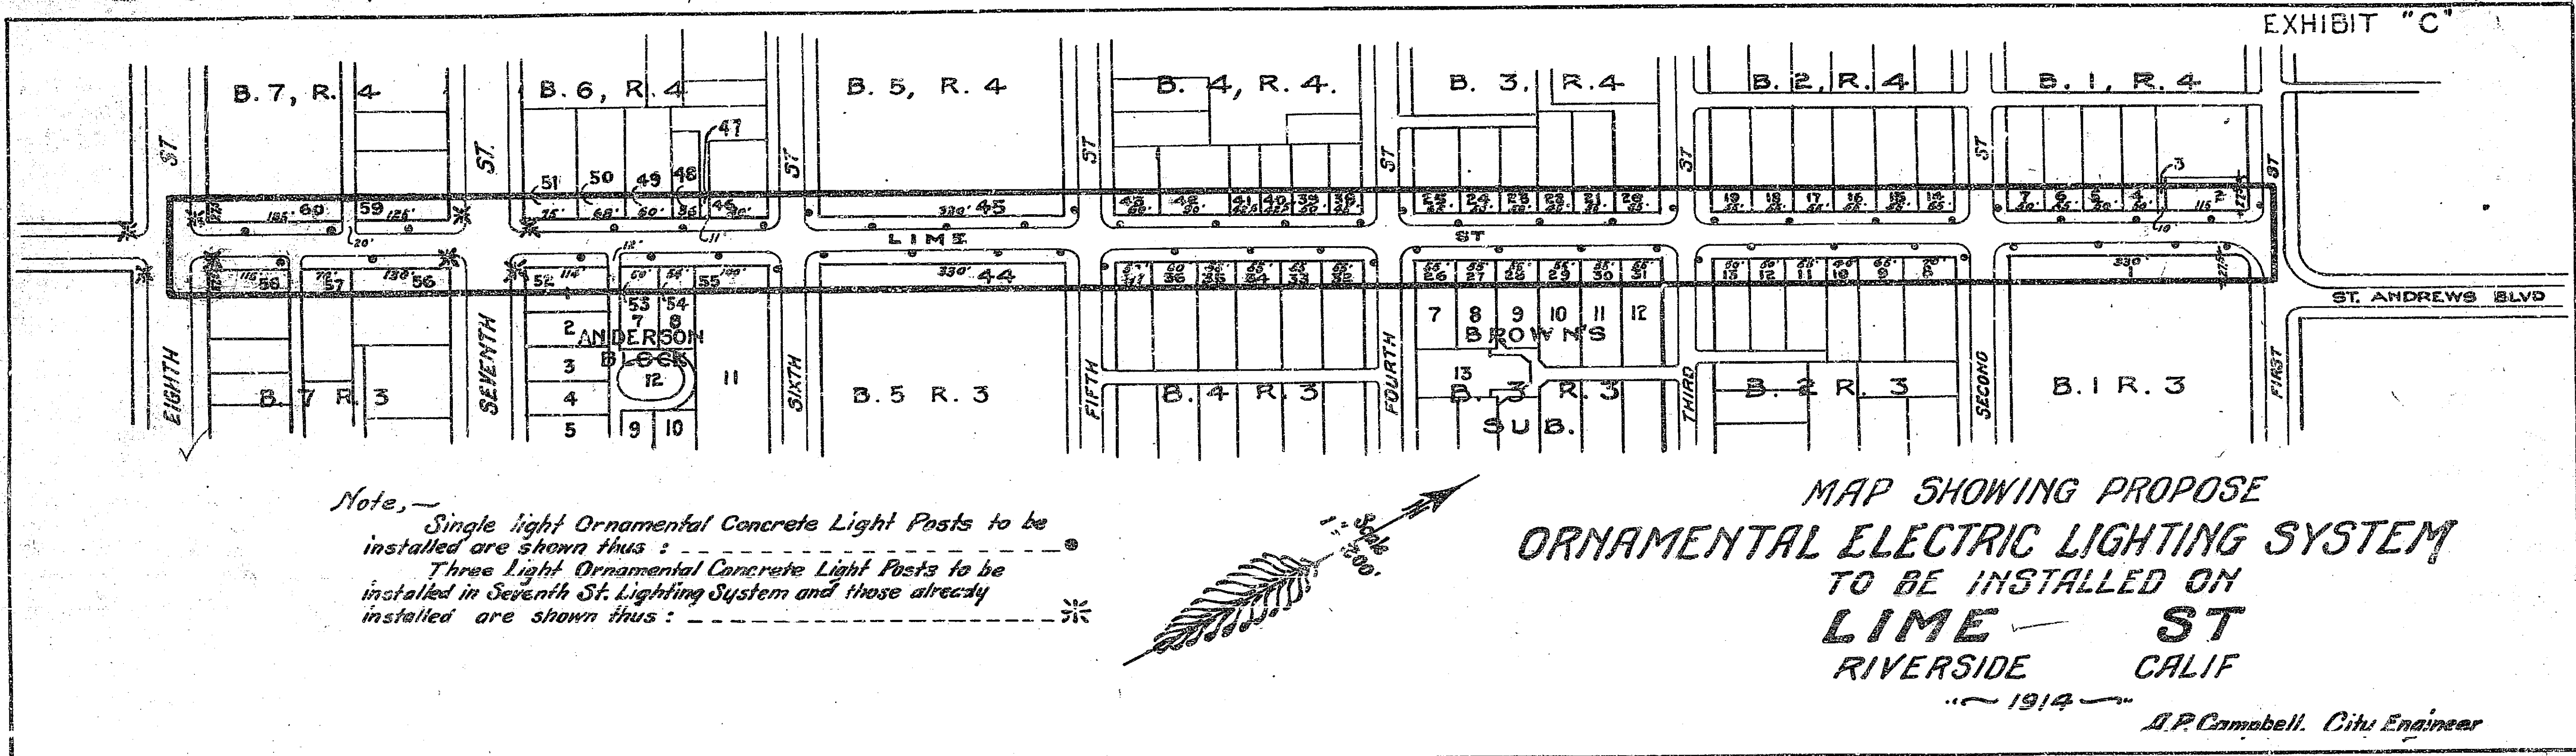

Note, -
 Single light Ornamental Concrete Light Posts to be installed are shown thus :
 Three Light Ornamental Concrete Light Posts to be installed in Seventh St. Lighting System and those already installed are shown thus : *

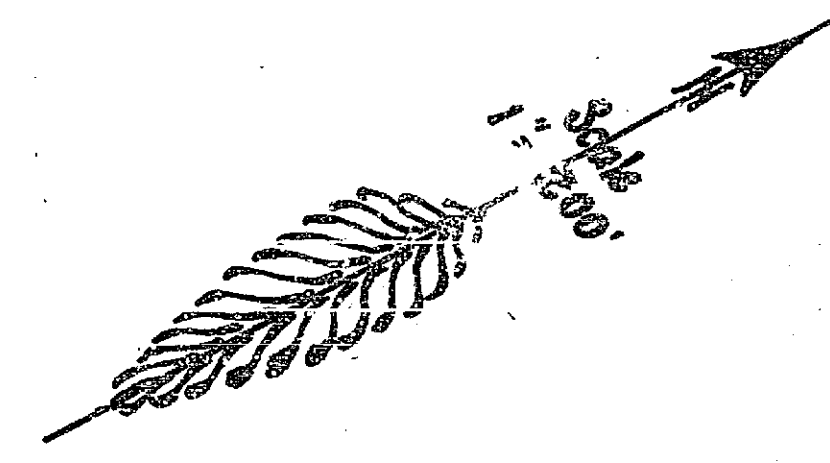

MAP SHOWING PROPOSE
 ORNAMENTAL ELECTRIC LIGHTING SYSTEM
 TO BE INSTALLED ON
LIME ST
 RIVERSIDE CALIF

1914
 J.P. Cambell, City Engineer

308

308 C 808

45704