


318

EXHIBIT 318

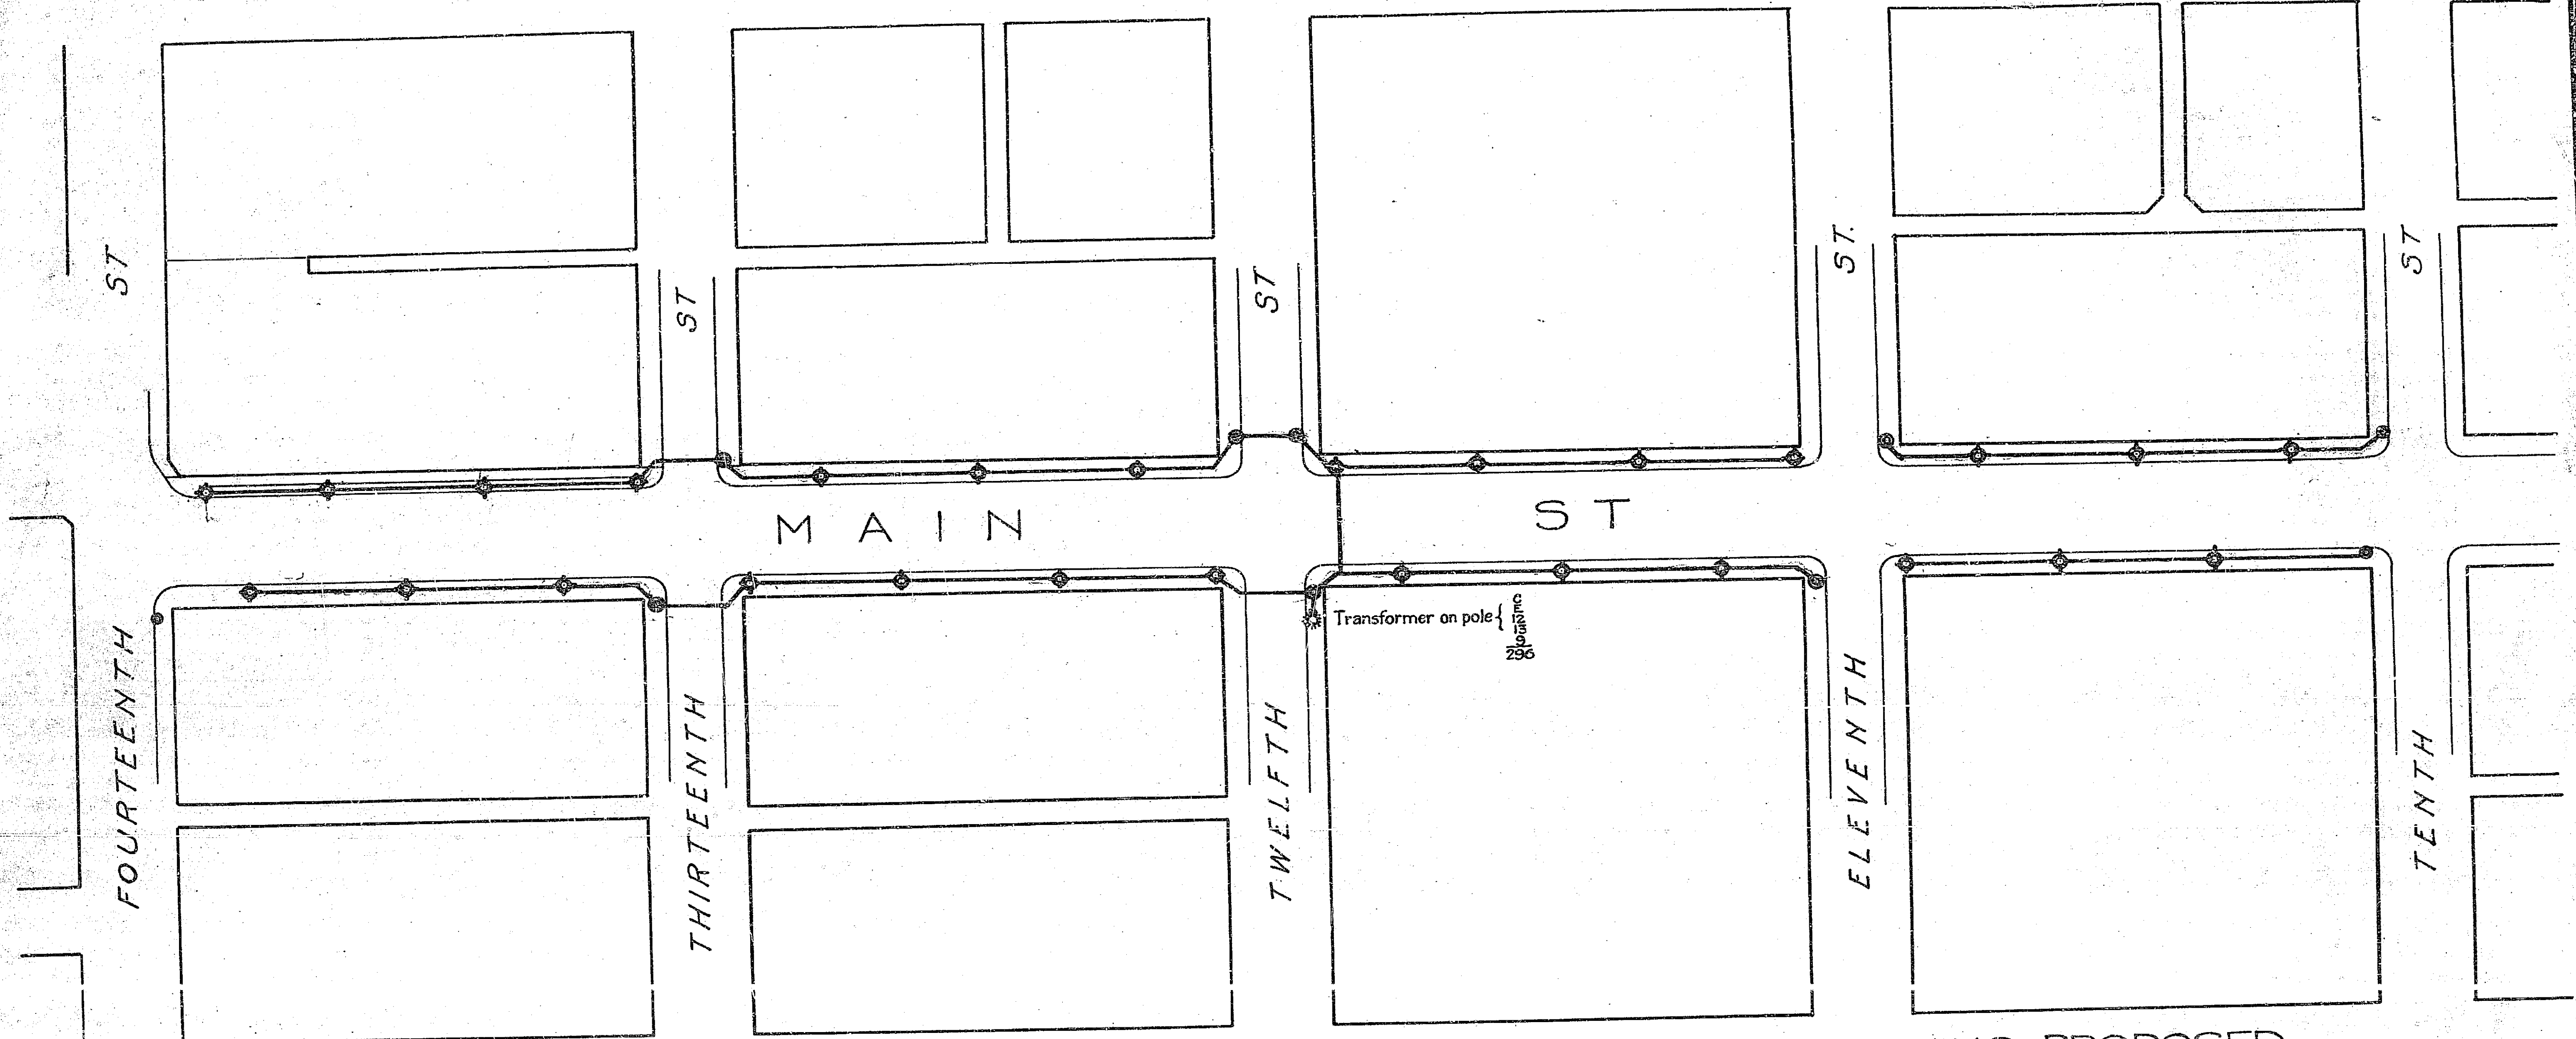

NOTE


Electric lights already installed are shown thus: ●

Concrete electric light standards, three lamp-mission design, to be installed are shown thus: ◆ 27

Concrete electric light standards, one lamp design, to be installed are shown thus: ● 5

Conduit to be laid is shown thus: ———

Transformers to be installed are shown thus: ⊙

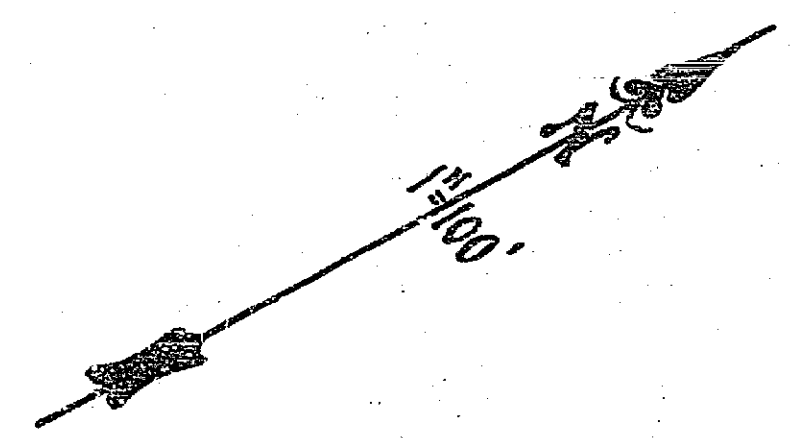

MAP SHOWING PROPOSED
ORNAMENTAL ELECTRIC LIGHTING SYSTEM
TO BE INSTALLED ON

MAIN STREET

318

1917
A. P. CAMPBELL, CITY ENGINEER.

31