


Murch Field
Hoisting Project
Profile along
California Ave (Linden St)
and Linden and Bay Area

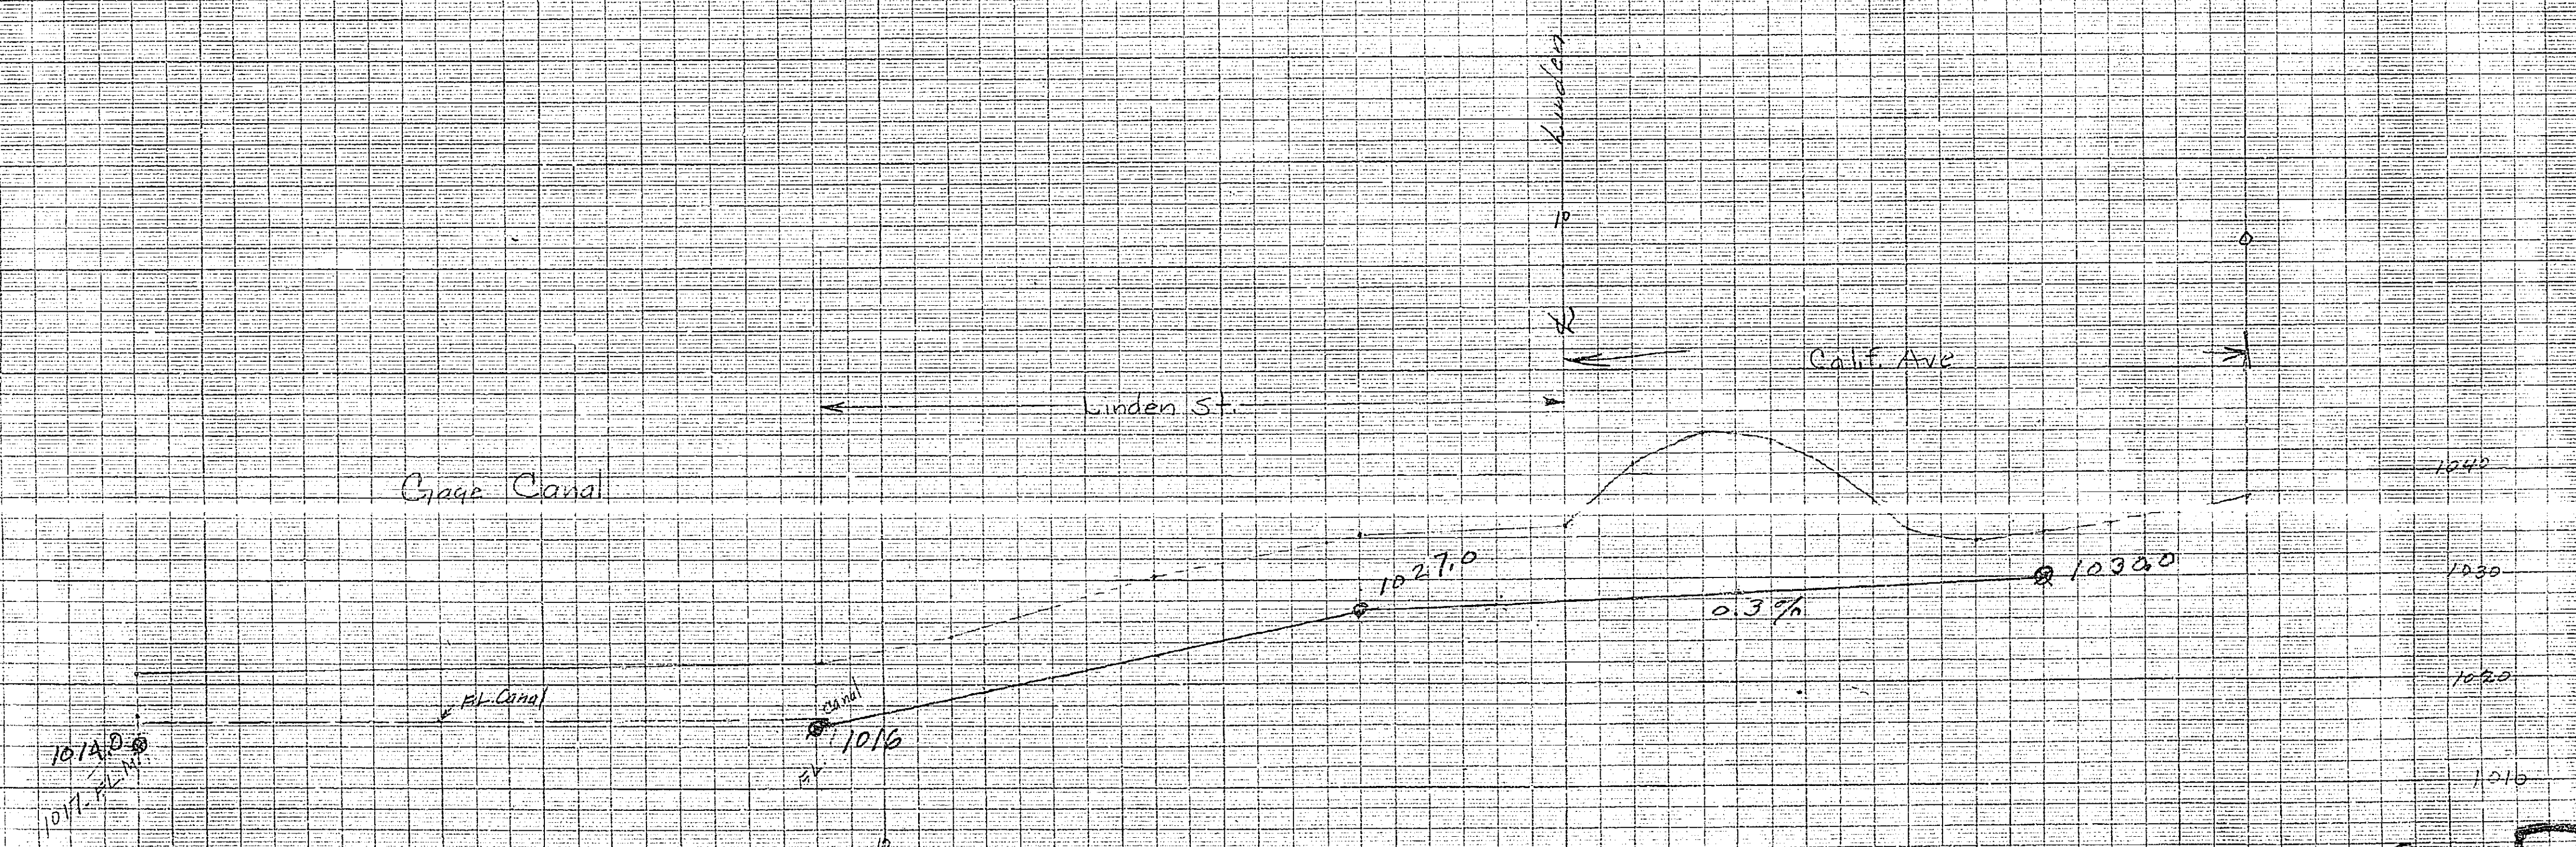

323 B