



PLAN & PROFILE ALONG
THORNTON STREET
BETWEEN CHICAGO AVENUE & A.T. & S.F. R.R.

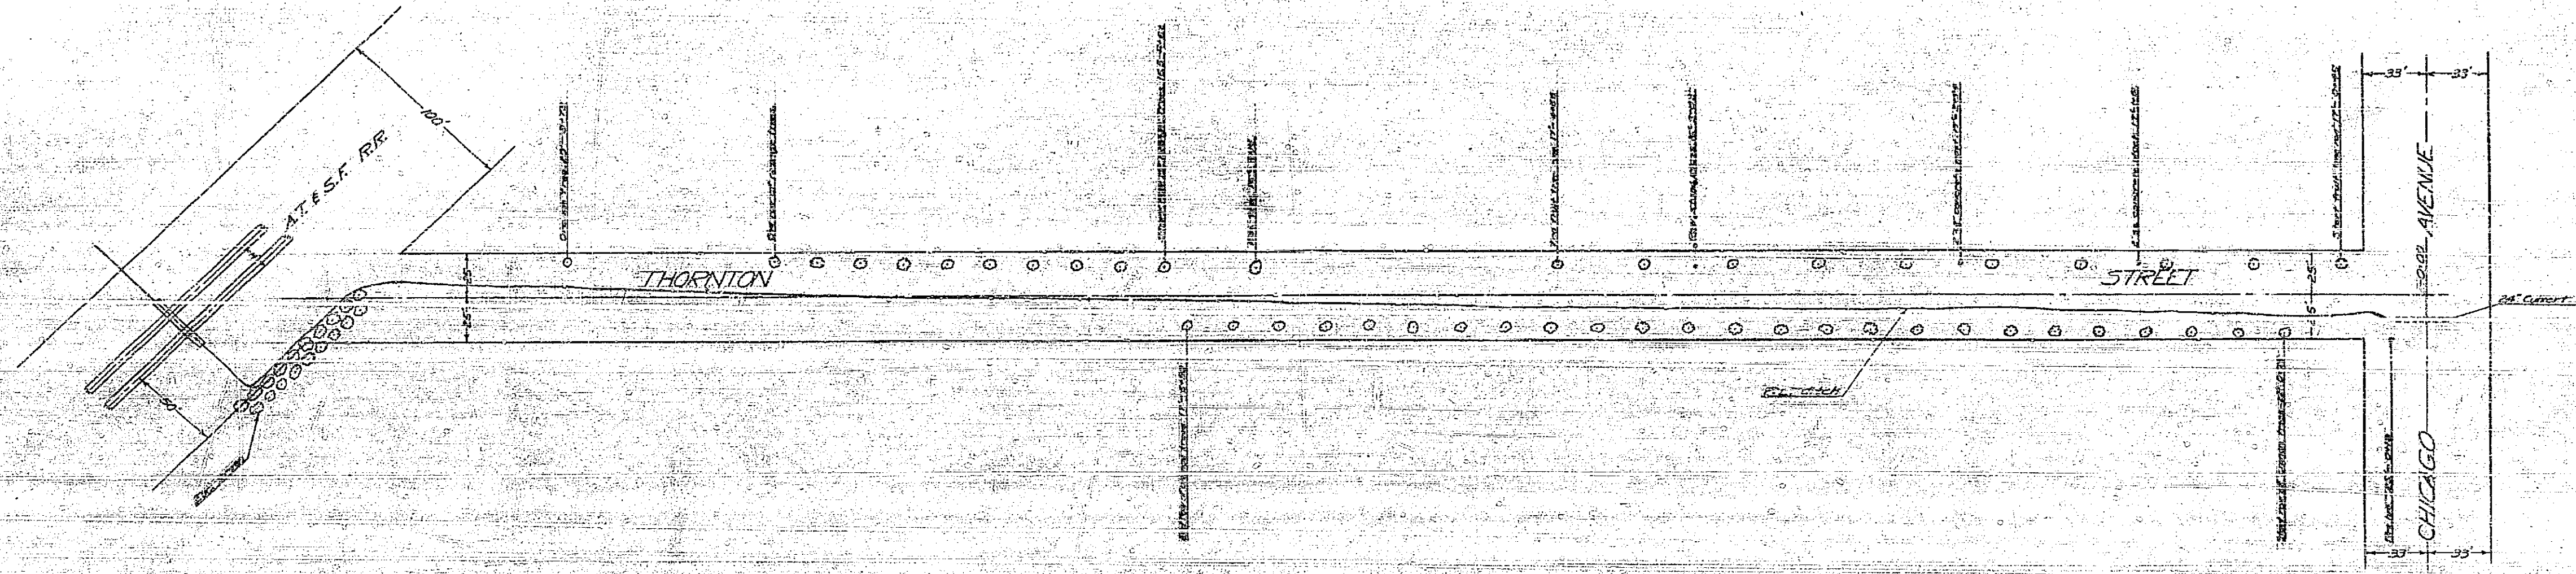

FB-191 PG. 26-38

SCALE: 1" = 40'

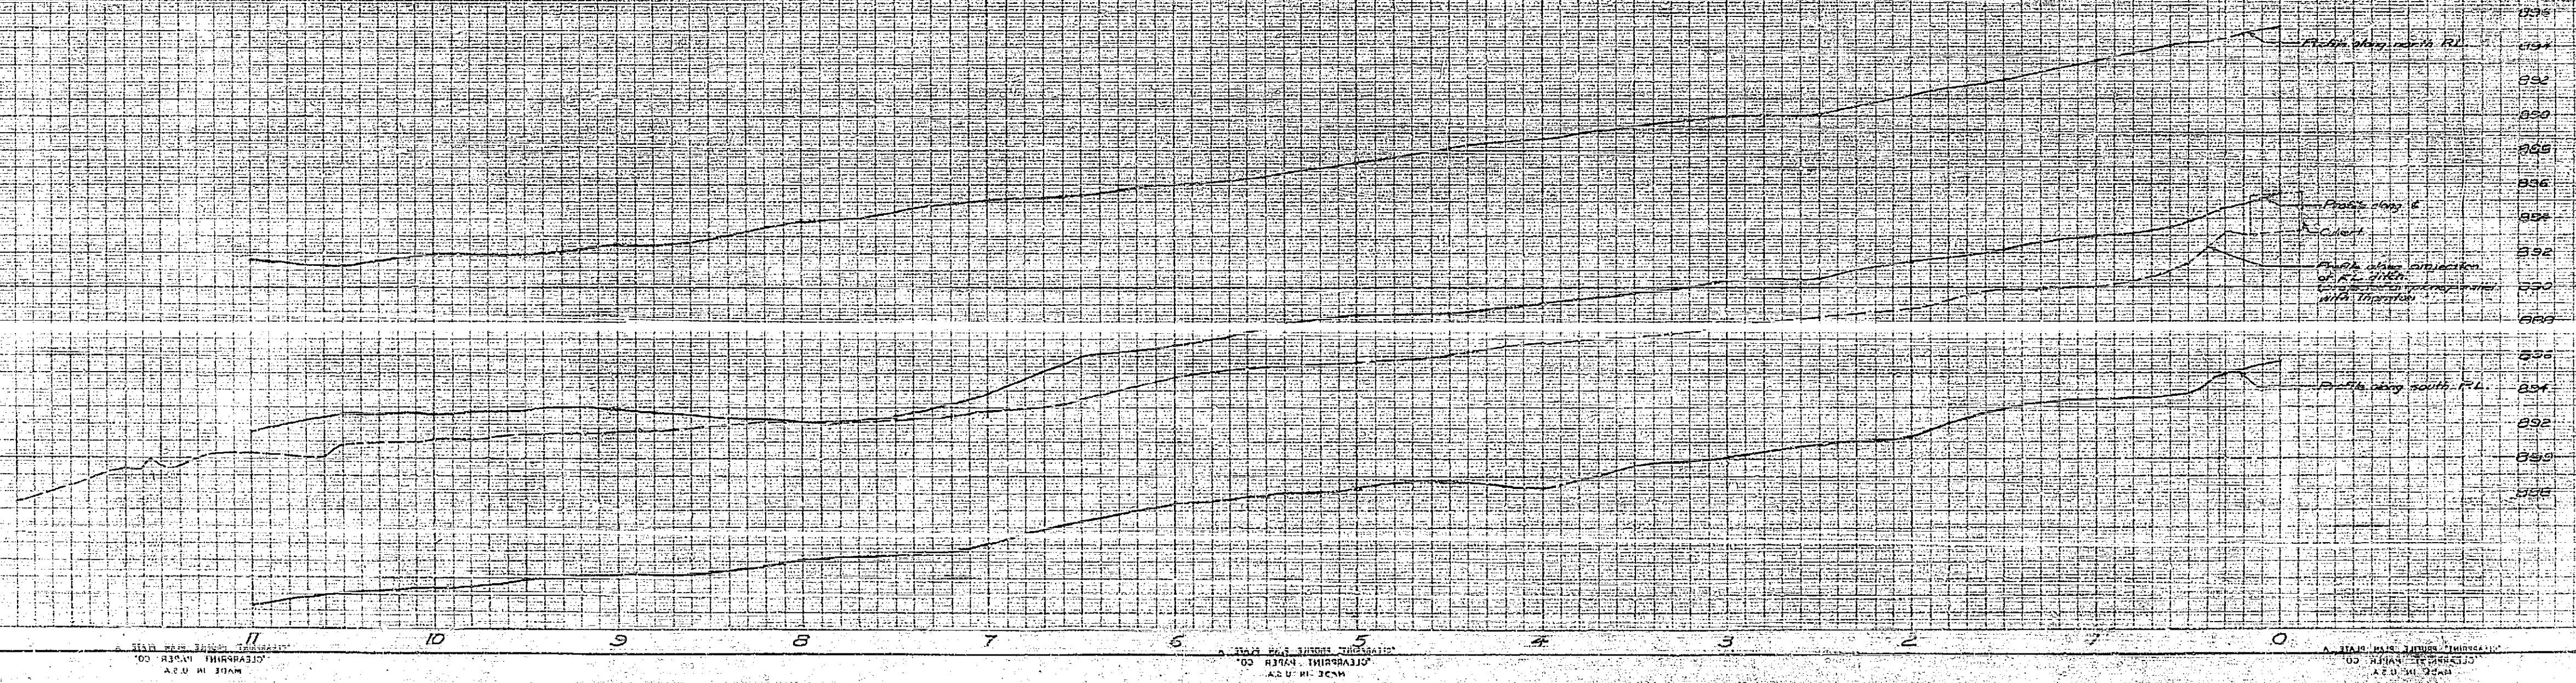

MADE IN U.S.A.
 CLEARING HOUSE CO.
 432 W. 37th St.
 CHICAGO, ILL. 60612

334 B