


Profile Plate No. 1037
List U. DRENNING & CO.

Profile Plate No. 1037
List U. DRENNING & CO.

PROFILE
JACKSON STREET
BETWEEN
INDIANA AVE & GARFIELD AVE
CITY OF INDIANAPOLIS
SHEETS 232
Lays 232
April 1937
Surveyed by Meier
Plotted by [unclear]

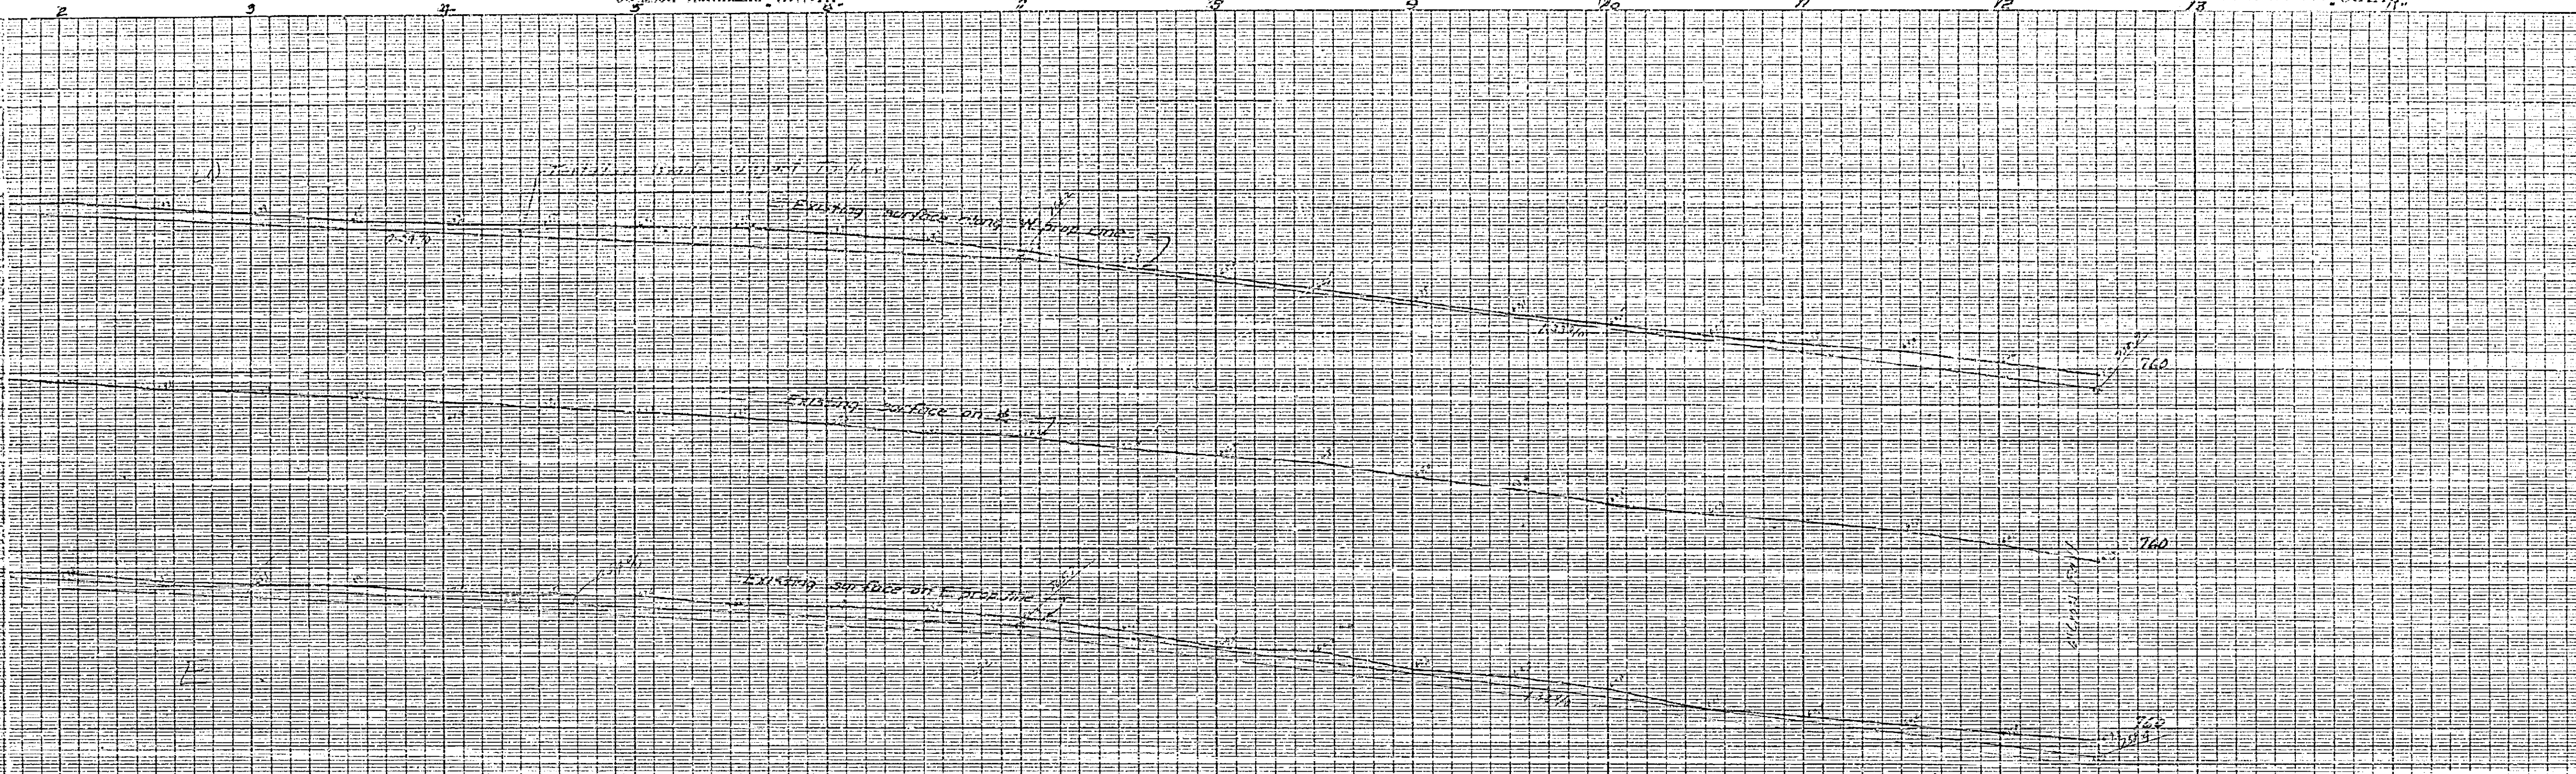

Scale 1"=40'

JACKSON

STREET

Garfield Ave

