


STORM DRAIN

BLAINE ST. TO FAIRMOUNT PARK

ENG. DEPT. CITY OF RIVERSIDE
Not Completed - 1938
SEPT. 1933

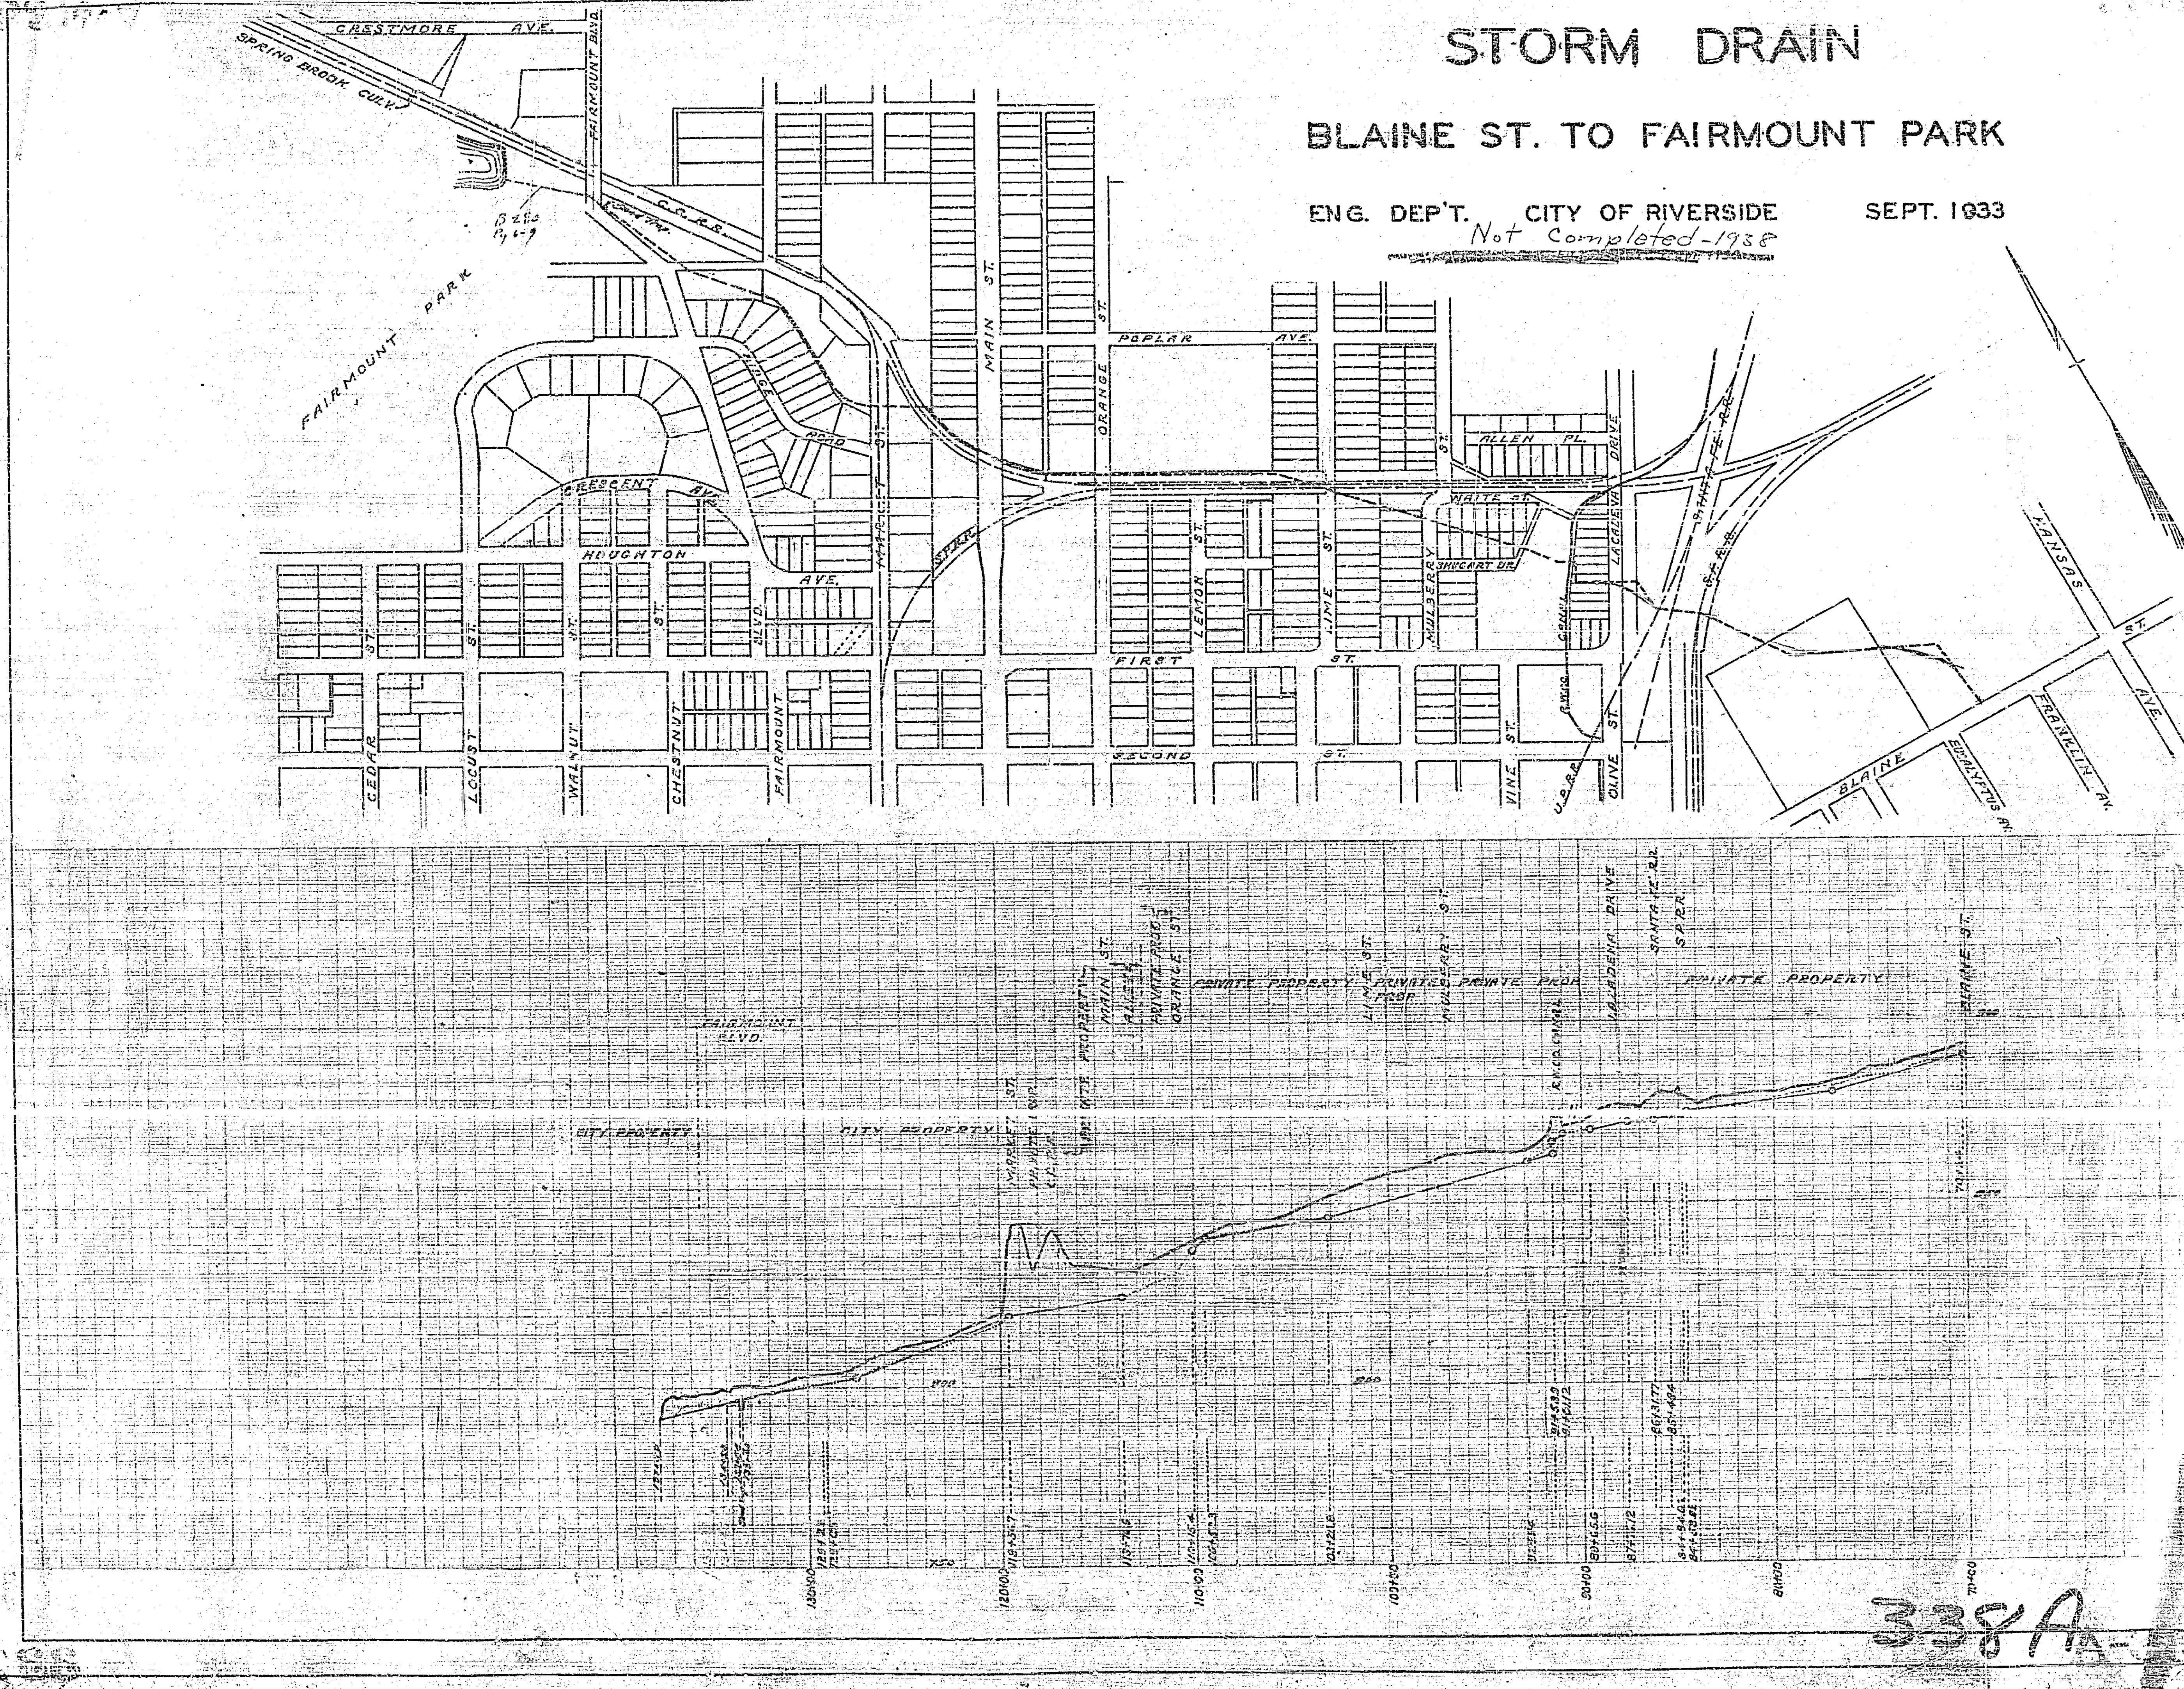

338A