


OTTOWA STORM DRAIN DETAIL OF MANHOLE AND SAND BOX

ENGINEERING DEPT. CITY OF RIVERSIDE

DEC. 1933

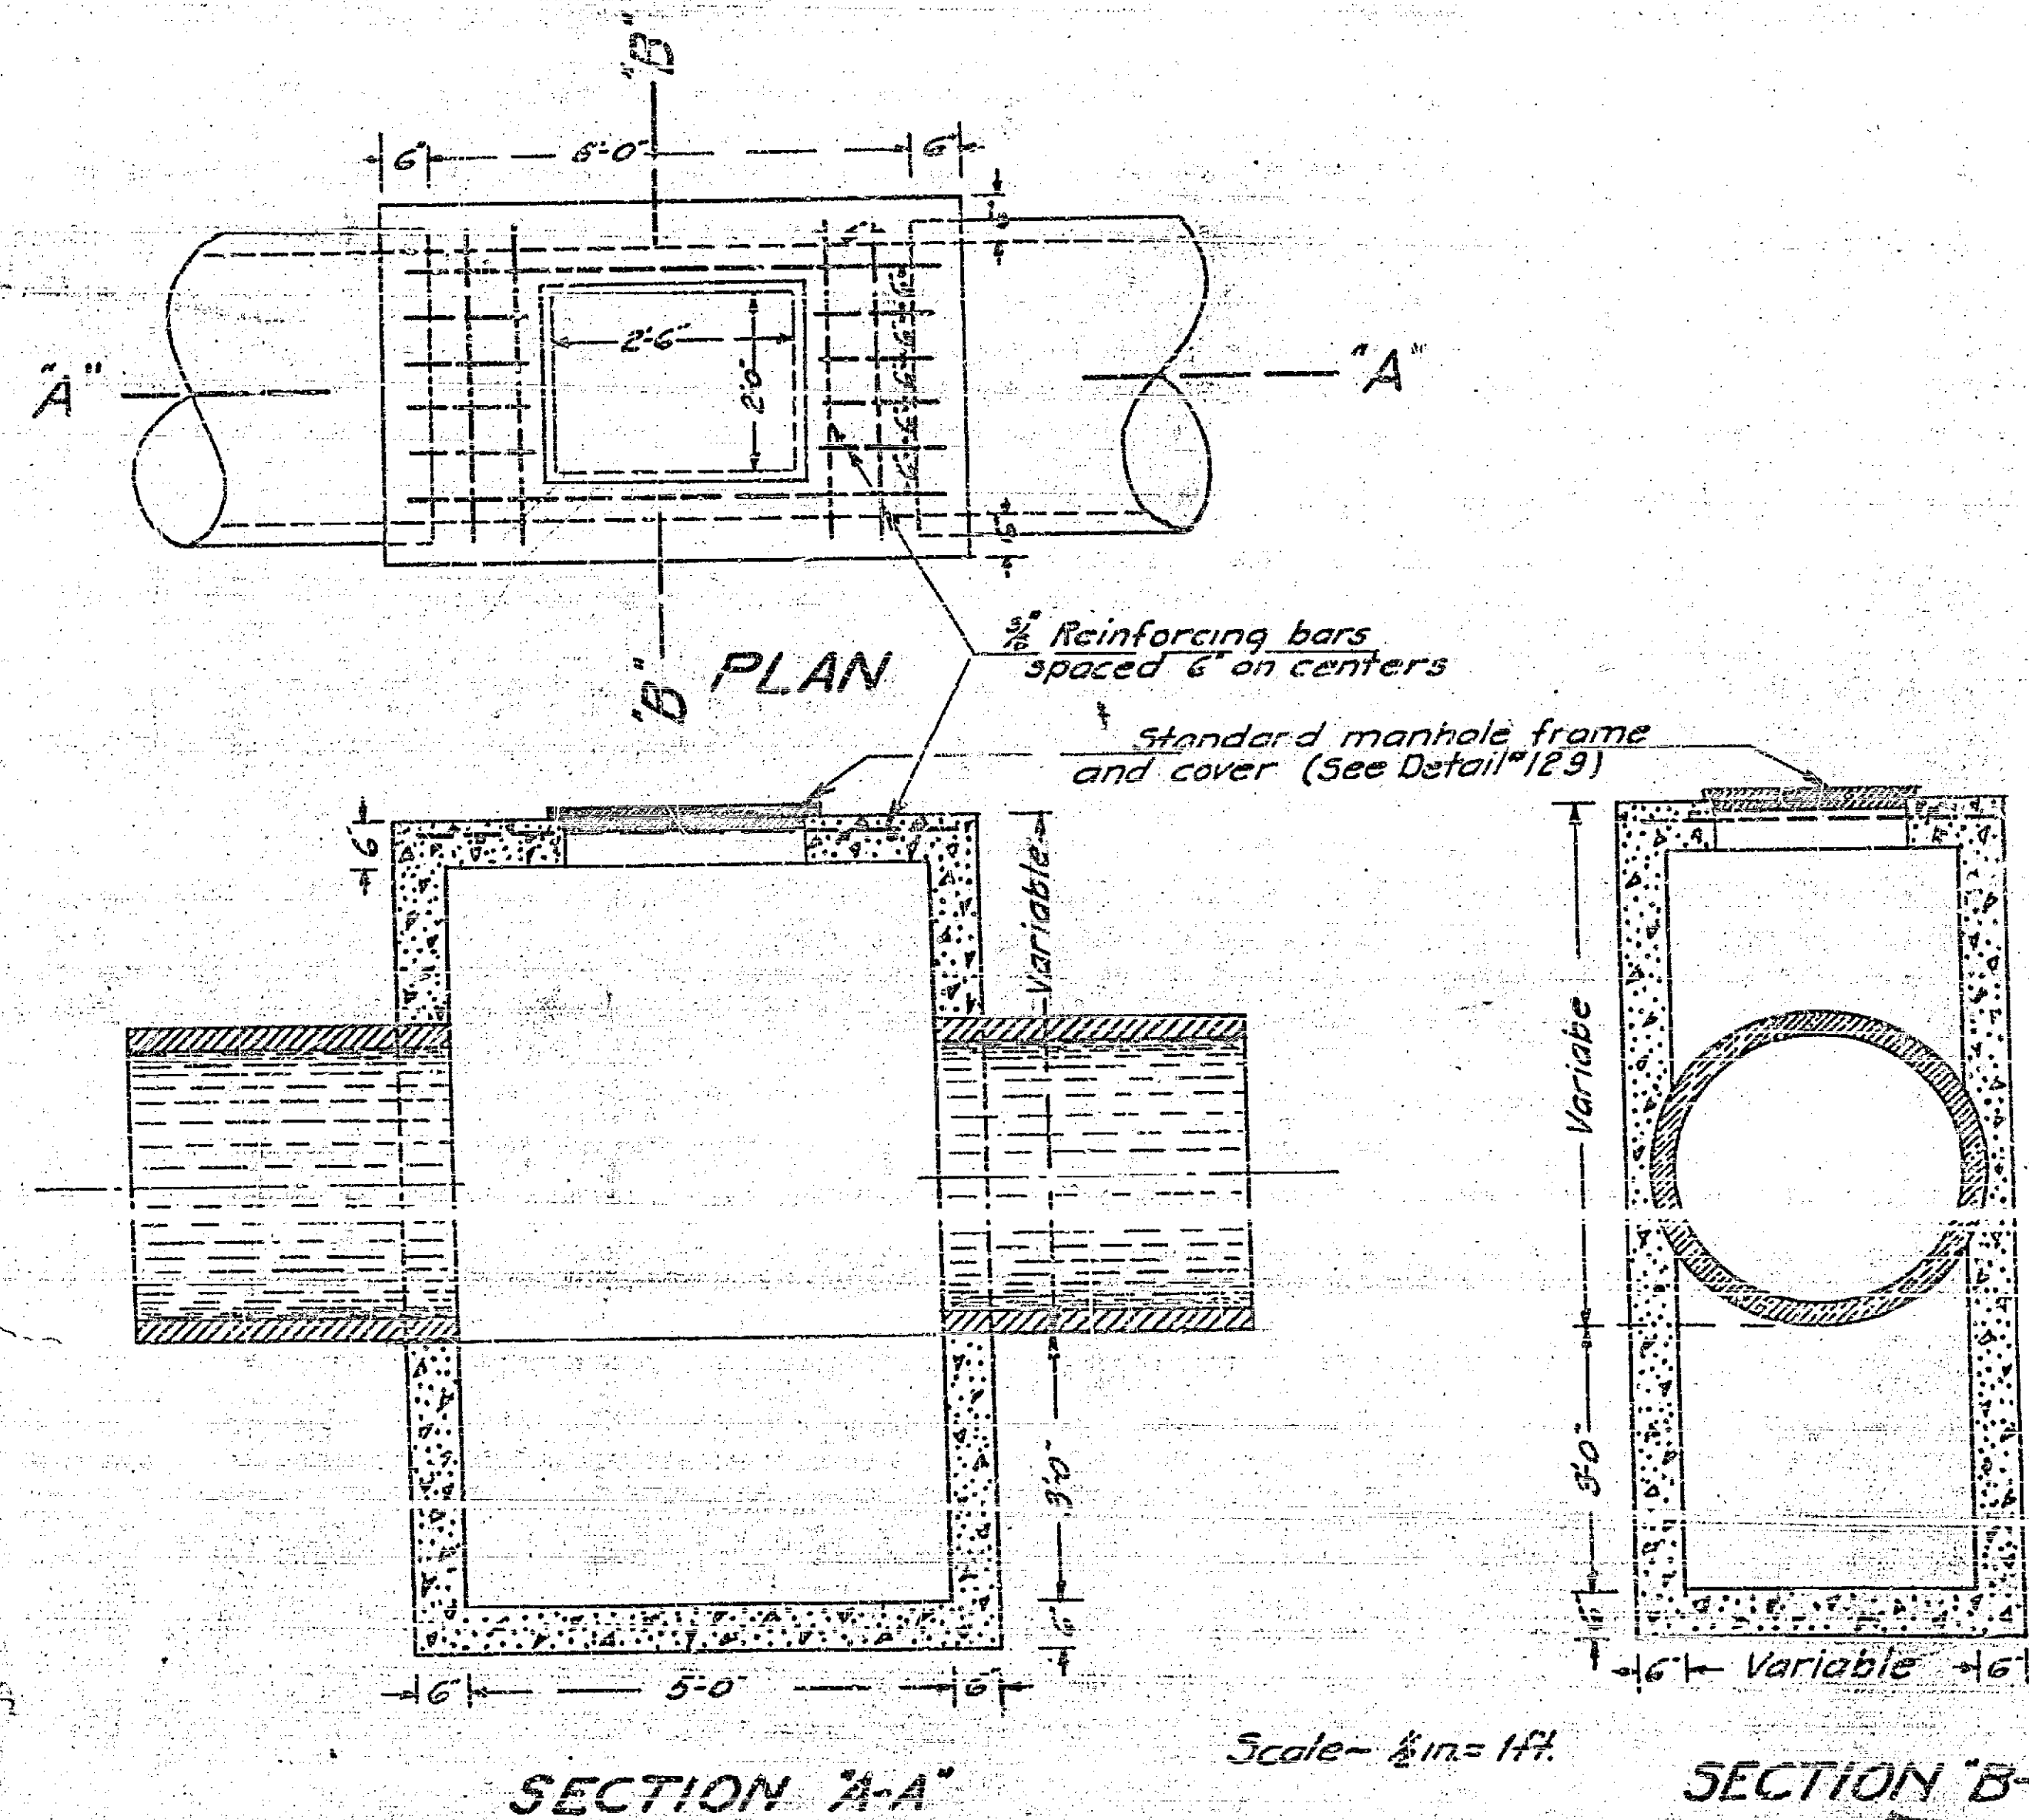

338 B