


14

PLAN	DATE
REVISED	
NOTED	
NO. OF SHEETS	
NO. OF THIS SHEET	

PROFILE	DATE
REVISED	
NOTED	
NO. OF SHEETS	
NO. OF THIS SHEET	

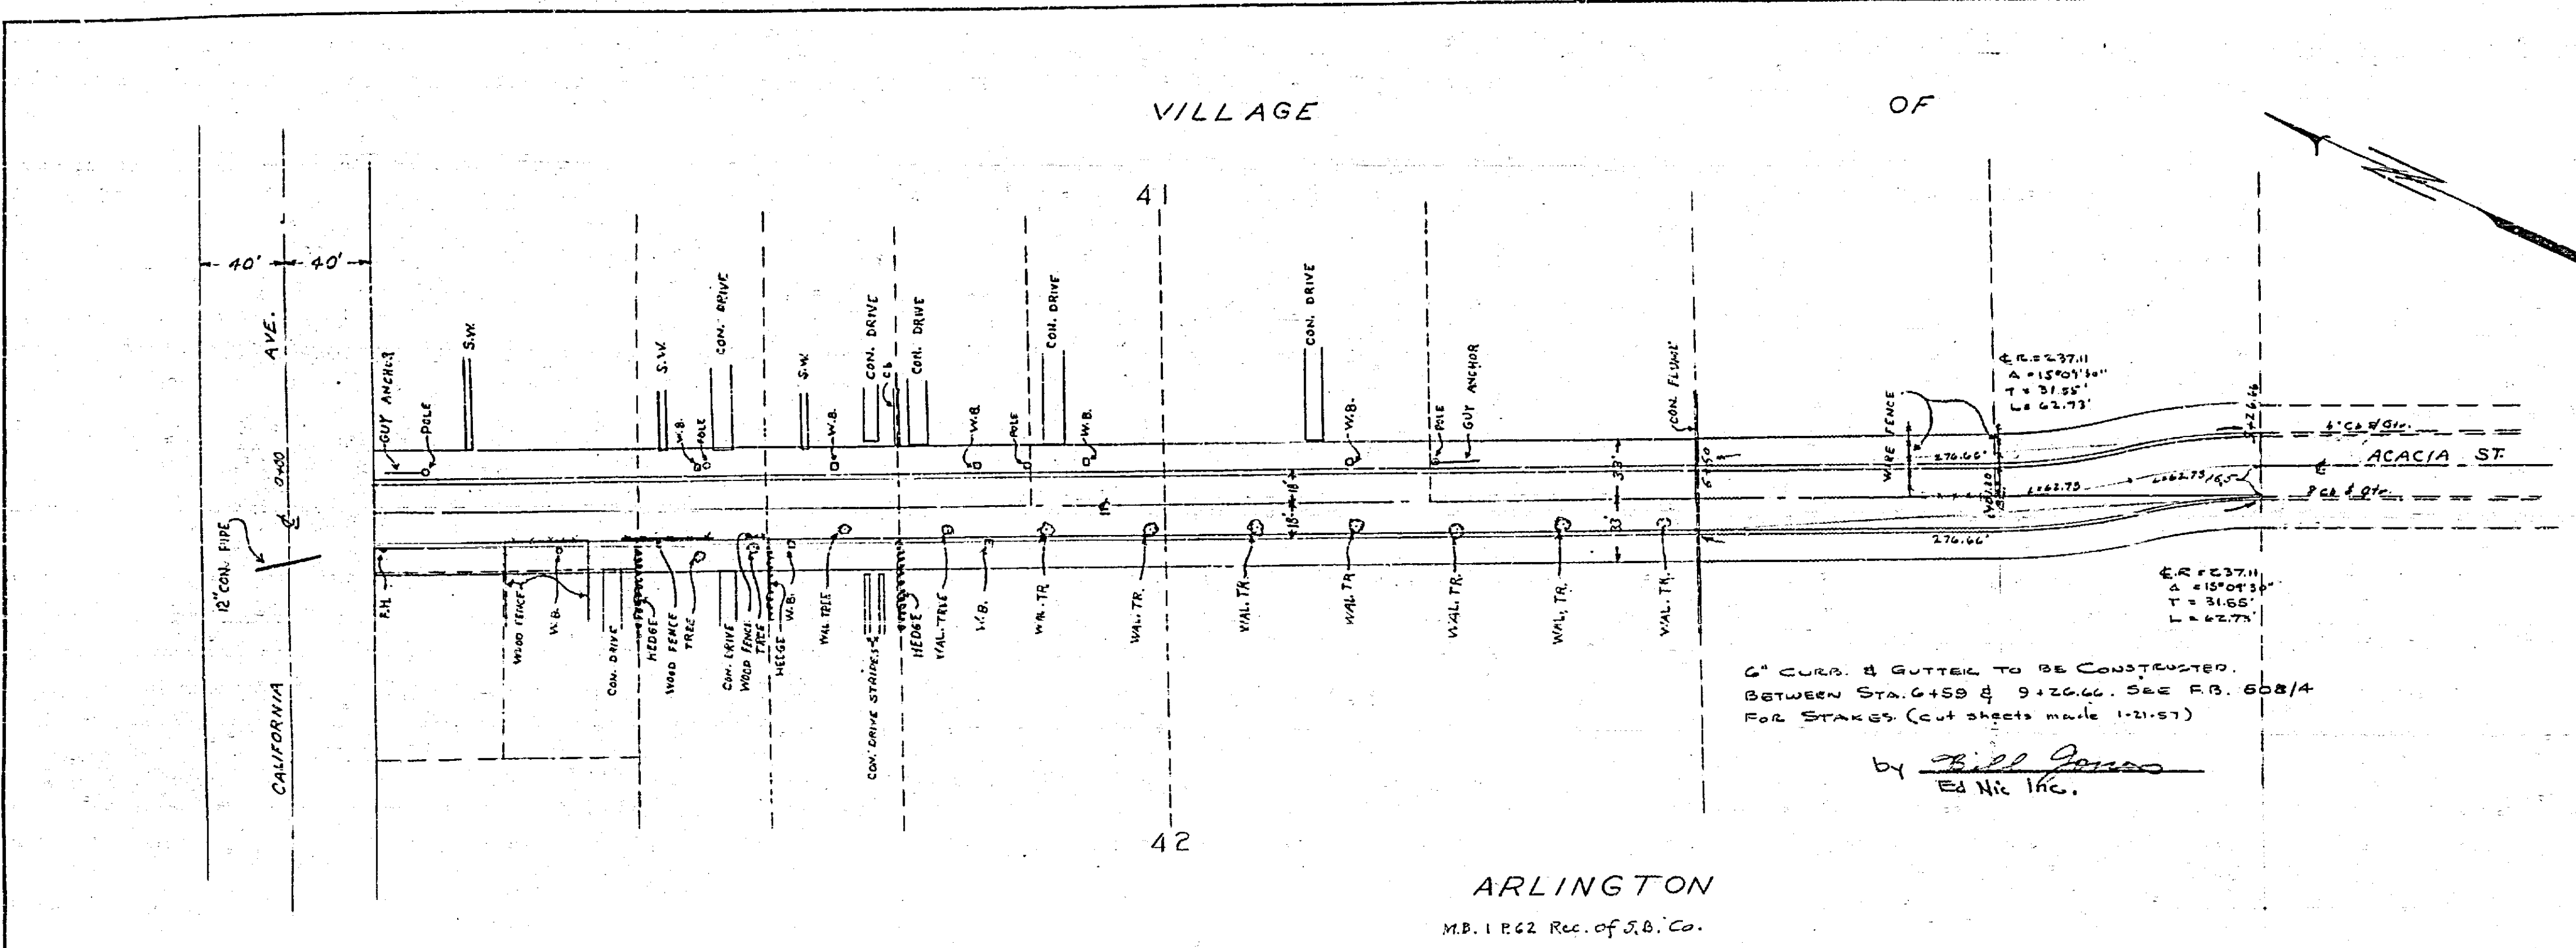

PLAN AND PROFILE  
NO. 34  
SHOWING CURB GRADES FOR  
WESTCHESTER AVENUE

CITY OF RIVERSIDE  
P.B. 400-26  
SCALES: HOR. 1 IN. = 50 FT.  
VERT. 1 IN. = 5 FT.  
APPROVED *M.H. Irvine*  
M.H. IRVINE, REG. C.E. NO. 3011  
CITY ENGINEER

CURB & GUTTER TO BE CONSTRUCTED  
BETWEEN STA. 4+59 & 9+26.66. SEE P.B. 608/4  
FOR STAKES (cut sheets made 1-21-57)  
by *Bill Jones*  
Ed Nic 16c.

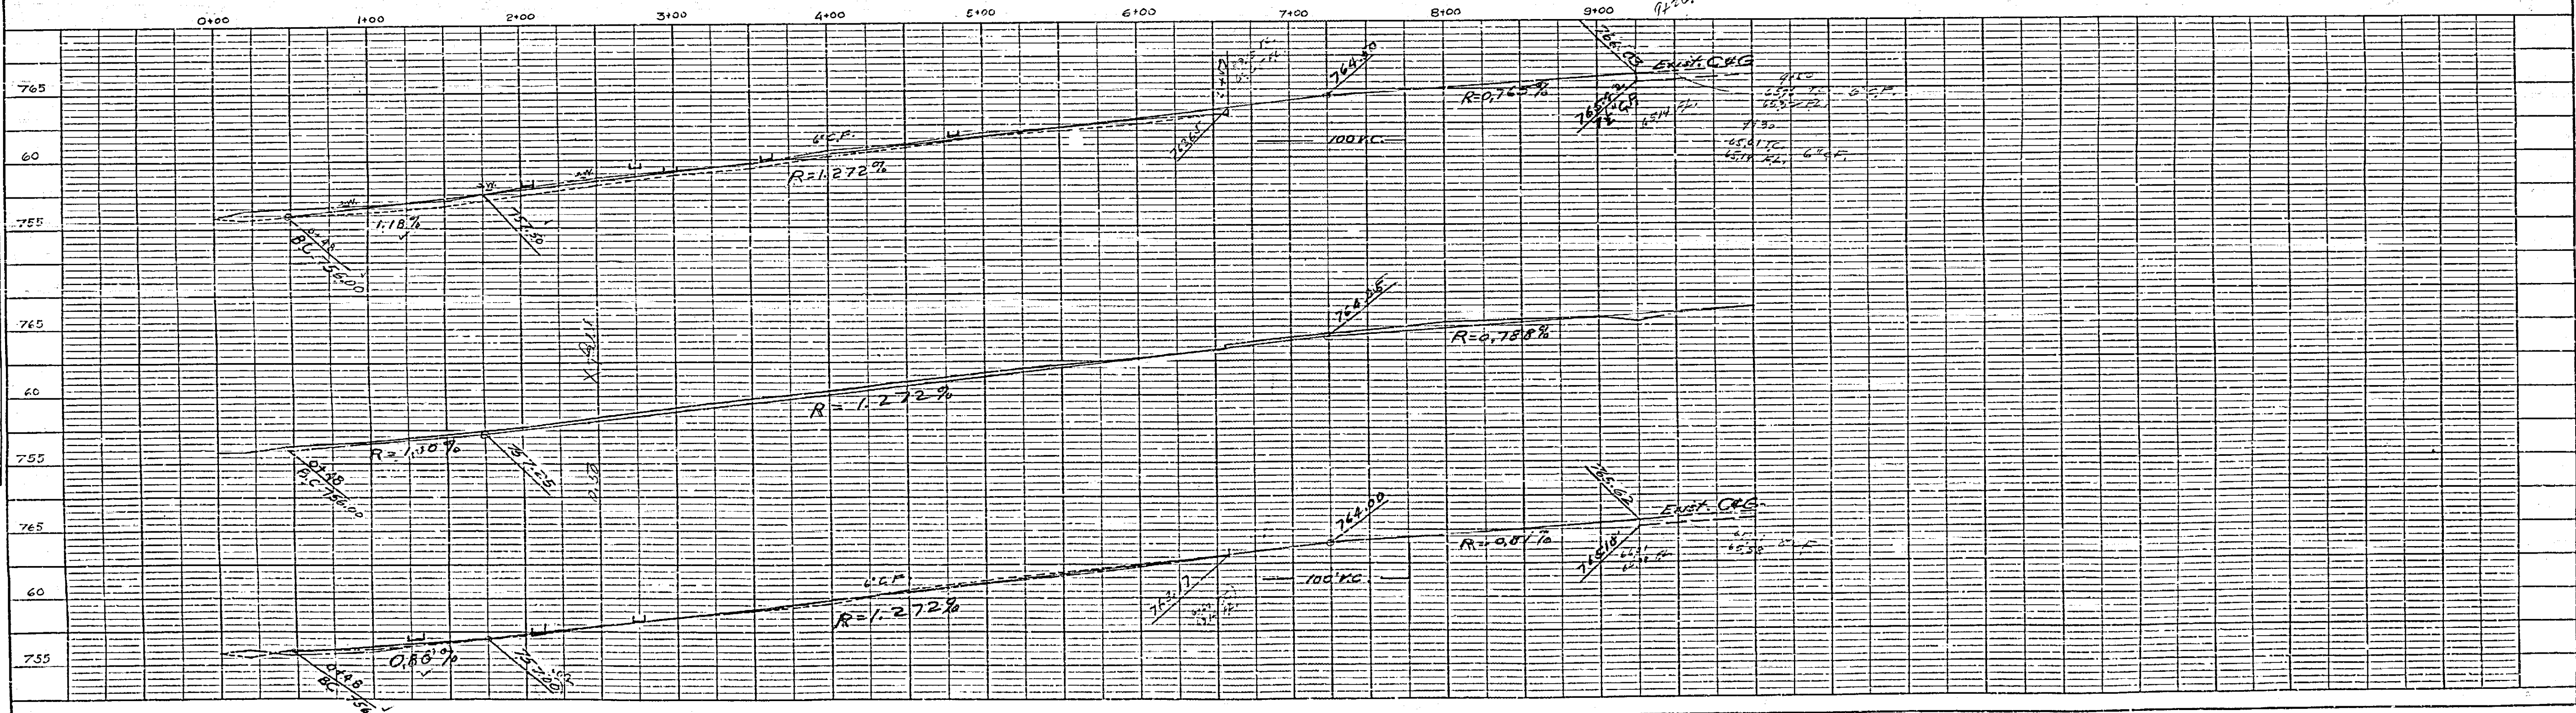


PLATE 1 - PLAN - PROFILE C. P. M. & R. E.  
CLEARPRINT PAPER COMPANY, S. F. CAL.  
No. 17021

34