

PLAN AND PROFILE
 NO. 340
 FOR THE CONSTRUCTION OF
 CONCRETE CURBS AND GUTTERS ON
TIBBETTS AVENUE
 FROM MAGNOLIA AVE. TO BROCKTON AVE.
 CITY OF RIVERSIDE

FB. 453, PG. 39 SCALES: HOR. 1 IN. = 50 FT.
 VERT. 1 IN. = 5 FT.

APPROVED: *M. H. Seavey*
 CITY ENGINEER
 THIS PLAN APPROVED AND ADOPTED
 BY THE BOARD AND COUNCIL OF THE
 CITY OF RIVERSIDE, STATE OF CALIFORNIA
 ON THIS 10th DAY OF MARCH, 1935
 CITY CLERK

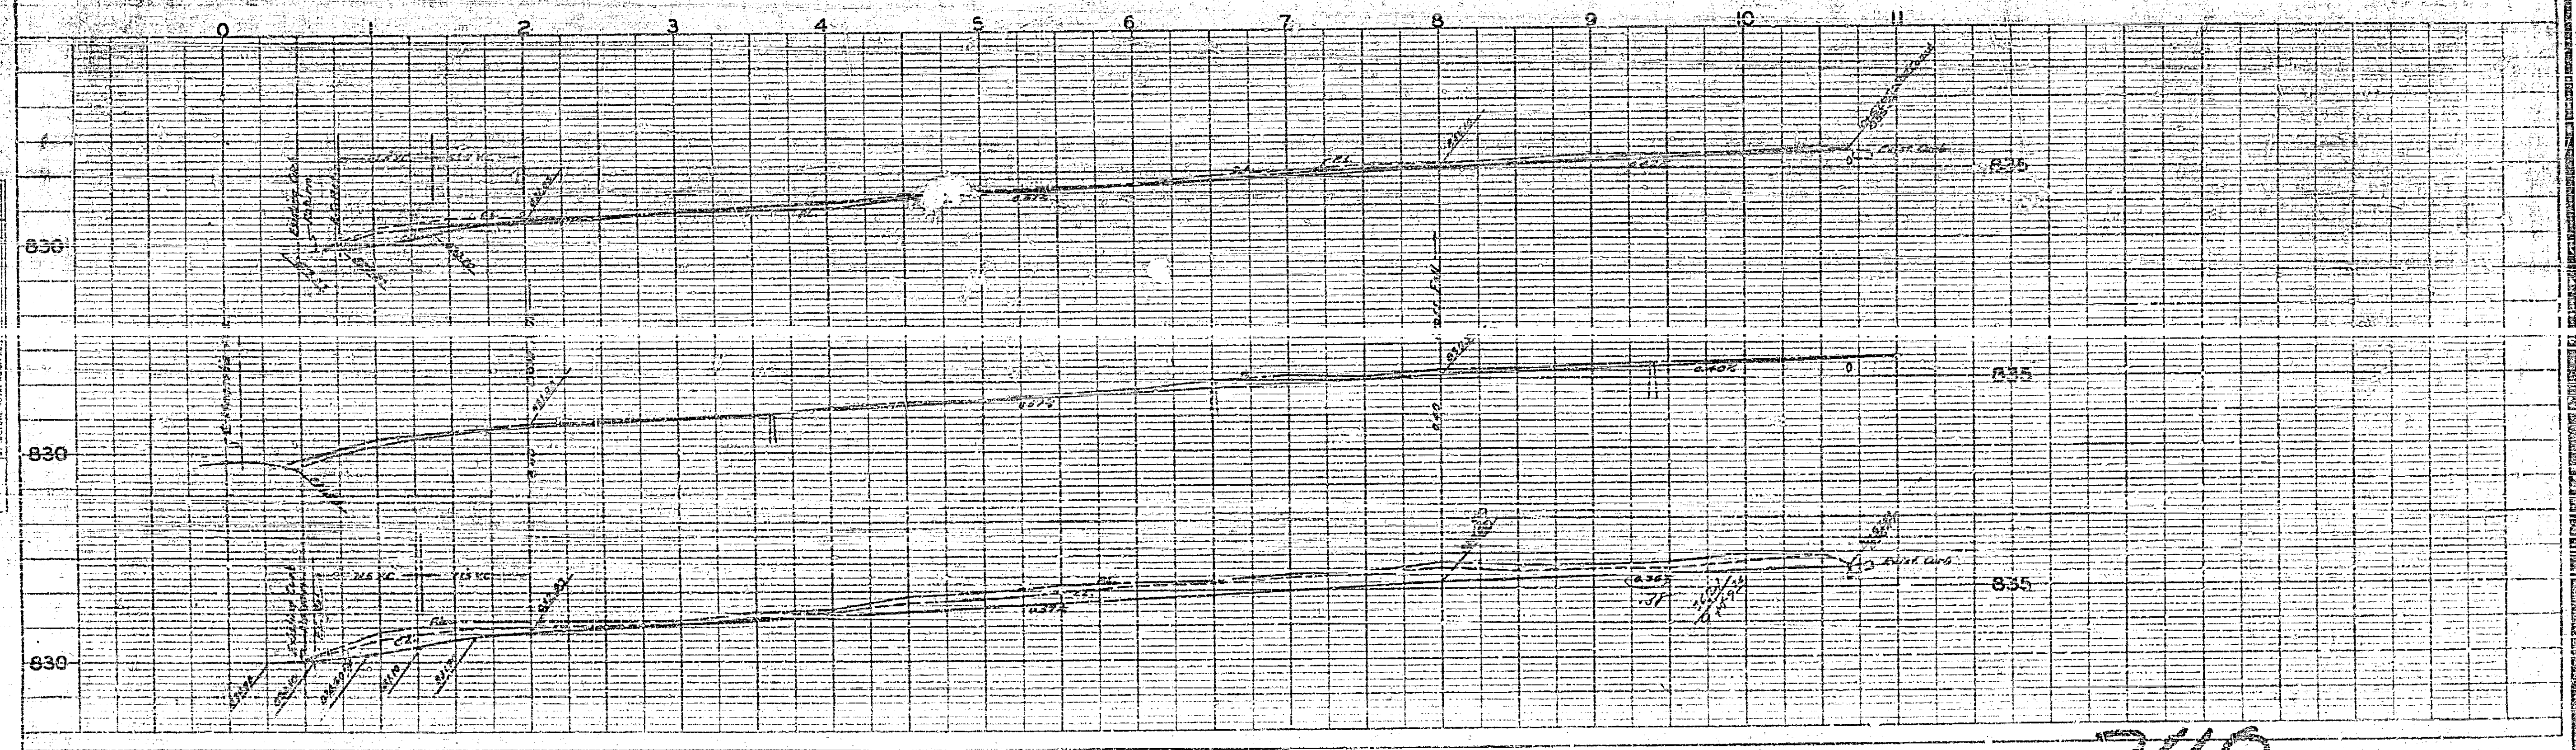


PLATE 1-PL. PROFILE 11 x 17 IN. STANDARD
 HEIGHT & ENTER 200 1000
 S.E. CO. NO. 14810

340