
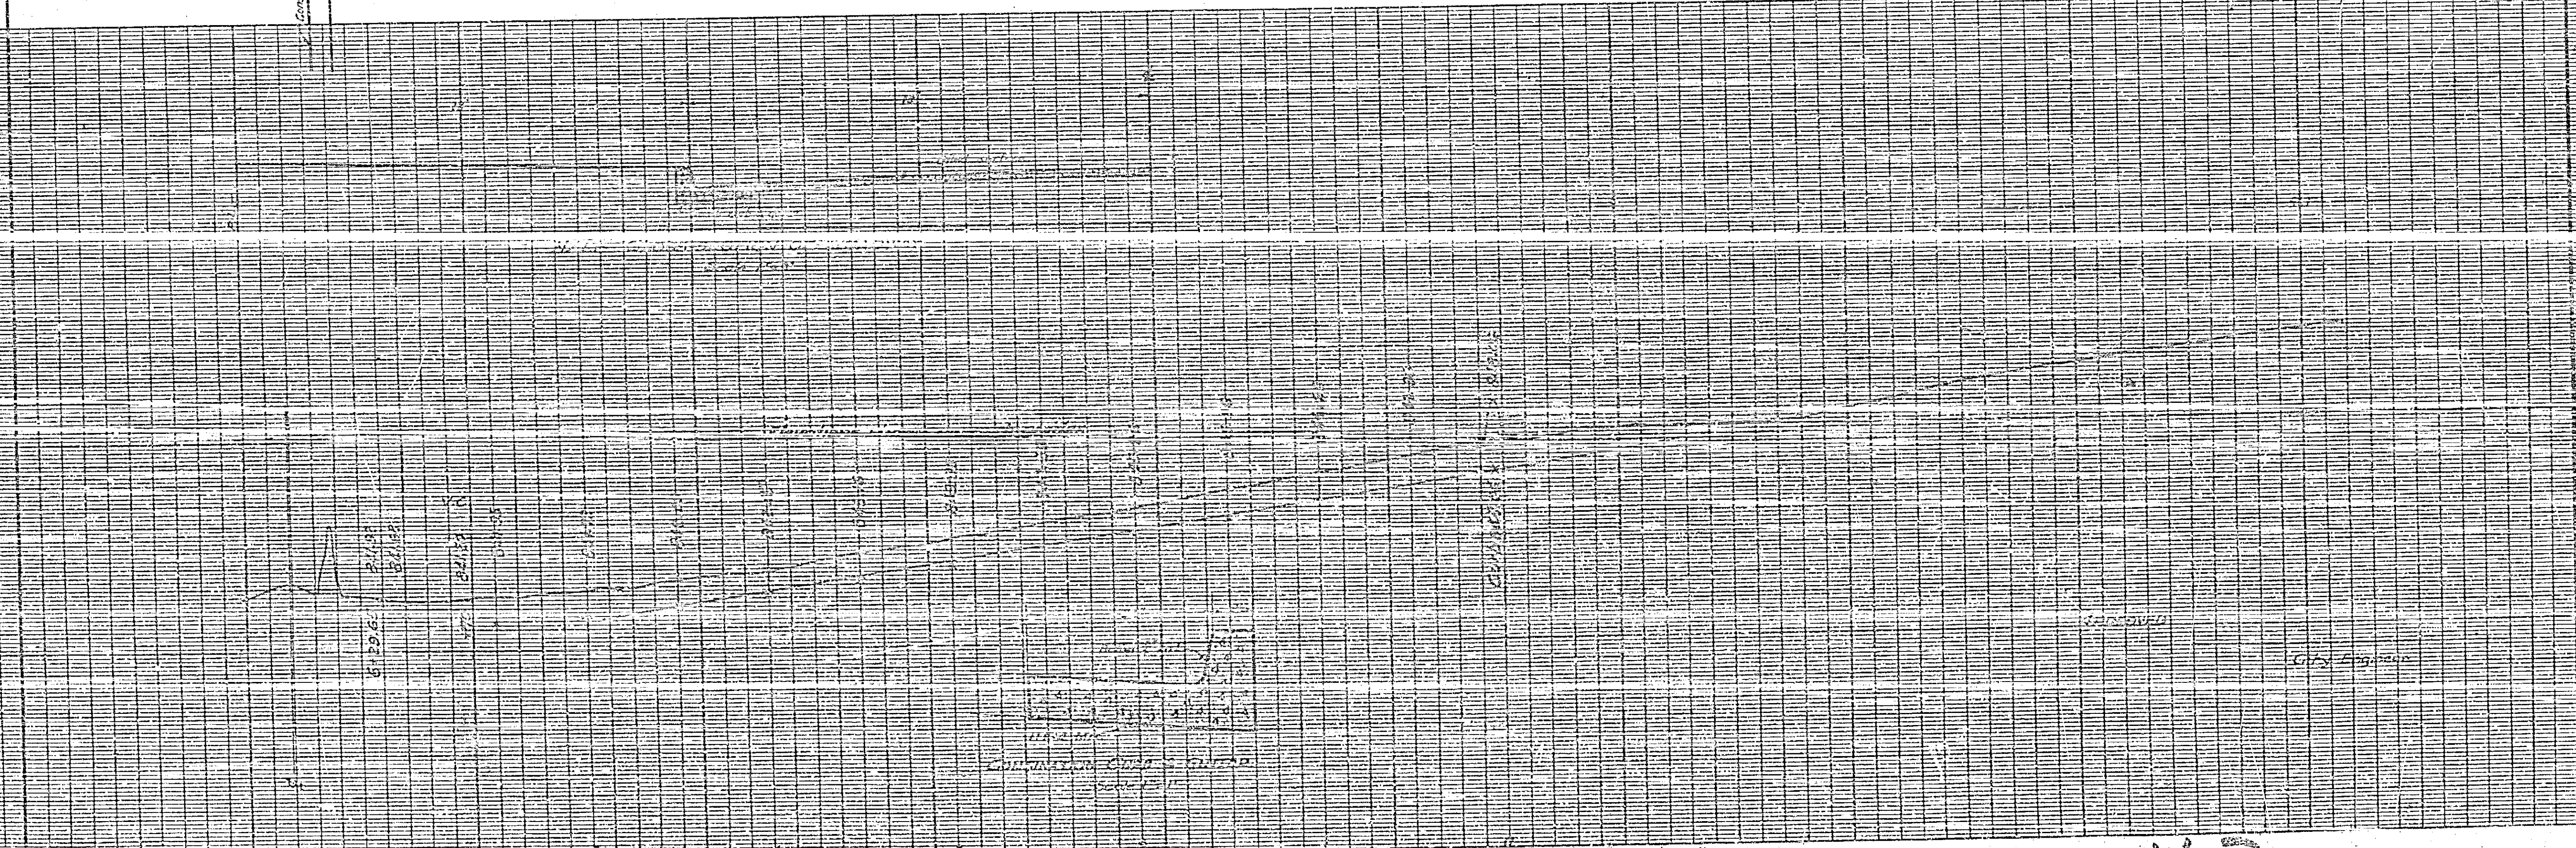


SPRUCE ST. IMPROVEMENT.

SOUTHERN COMMERCIAL COMPANY, Developers.
Davidson & Fulmer, Engineers. May 1937

Scales
Plan - 1" = 50'
Profile (Hor. 1" = 50'
Vert 1" = 4'

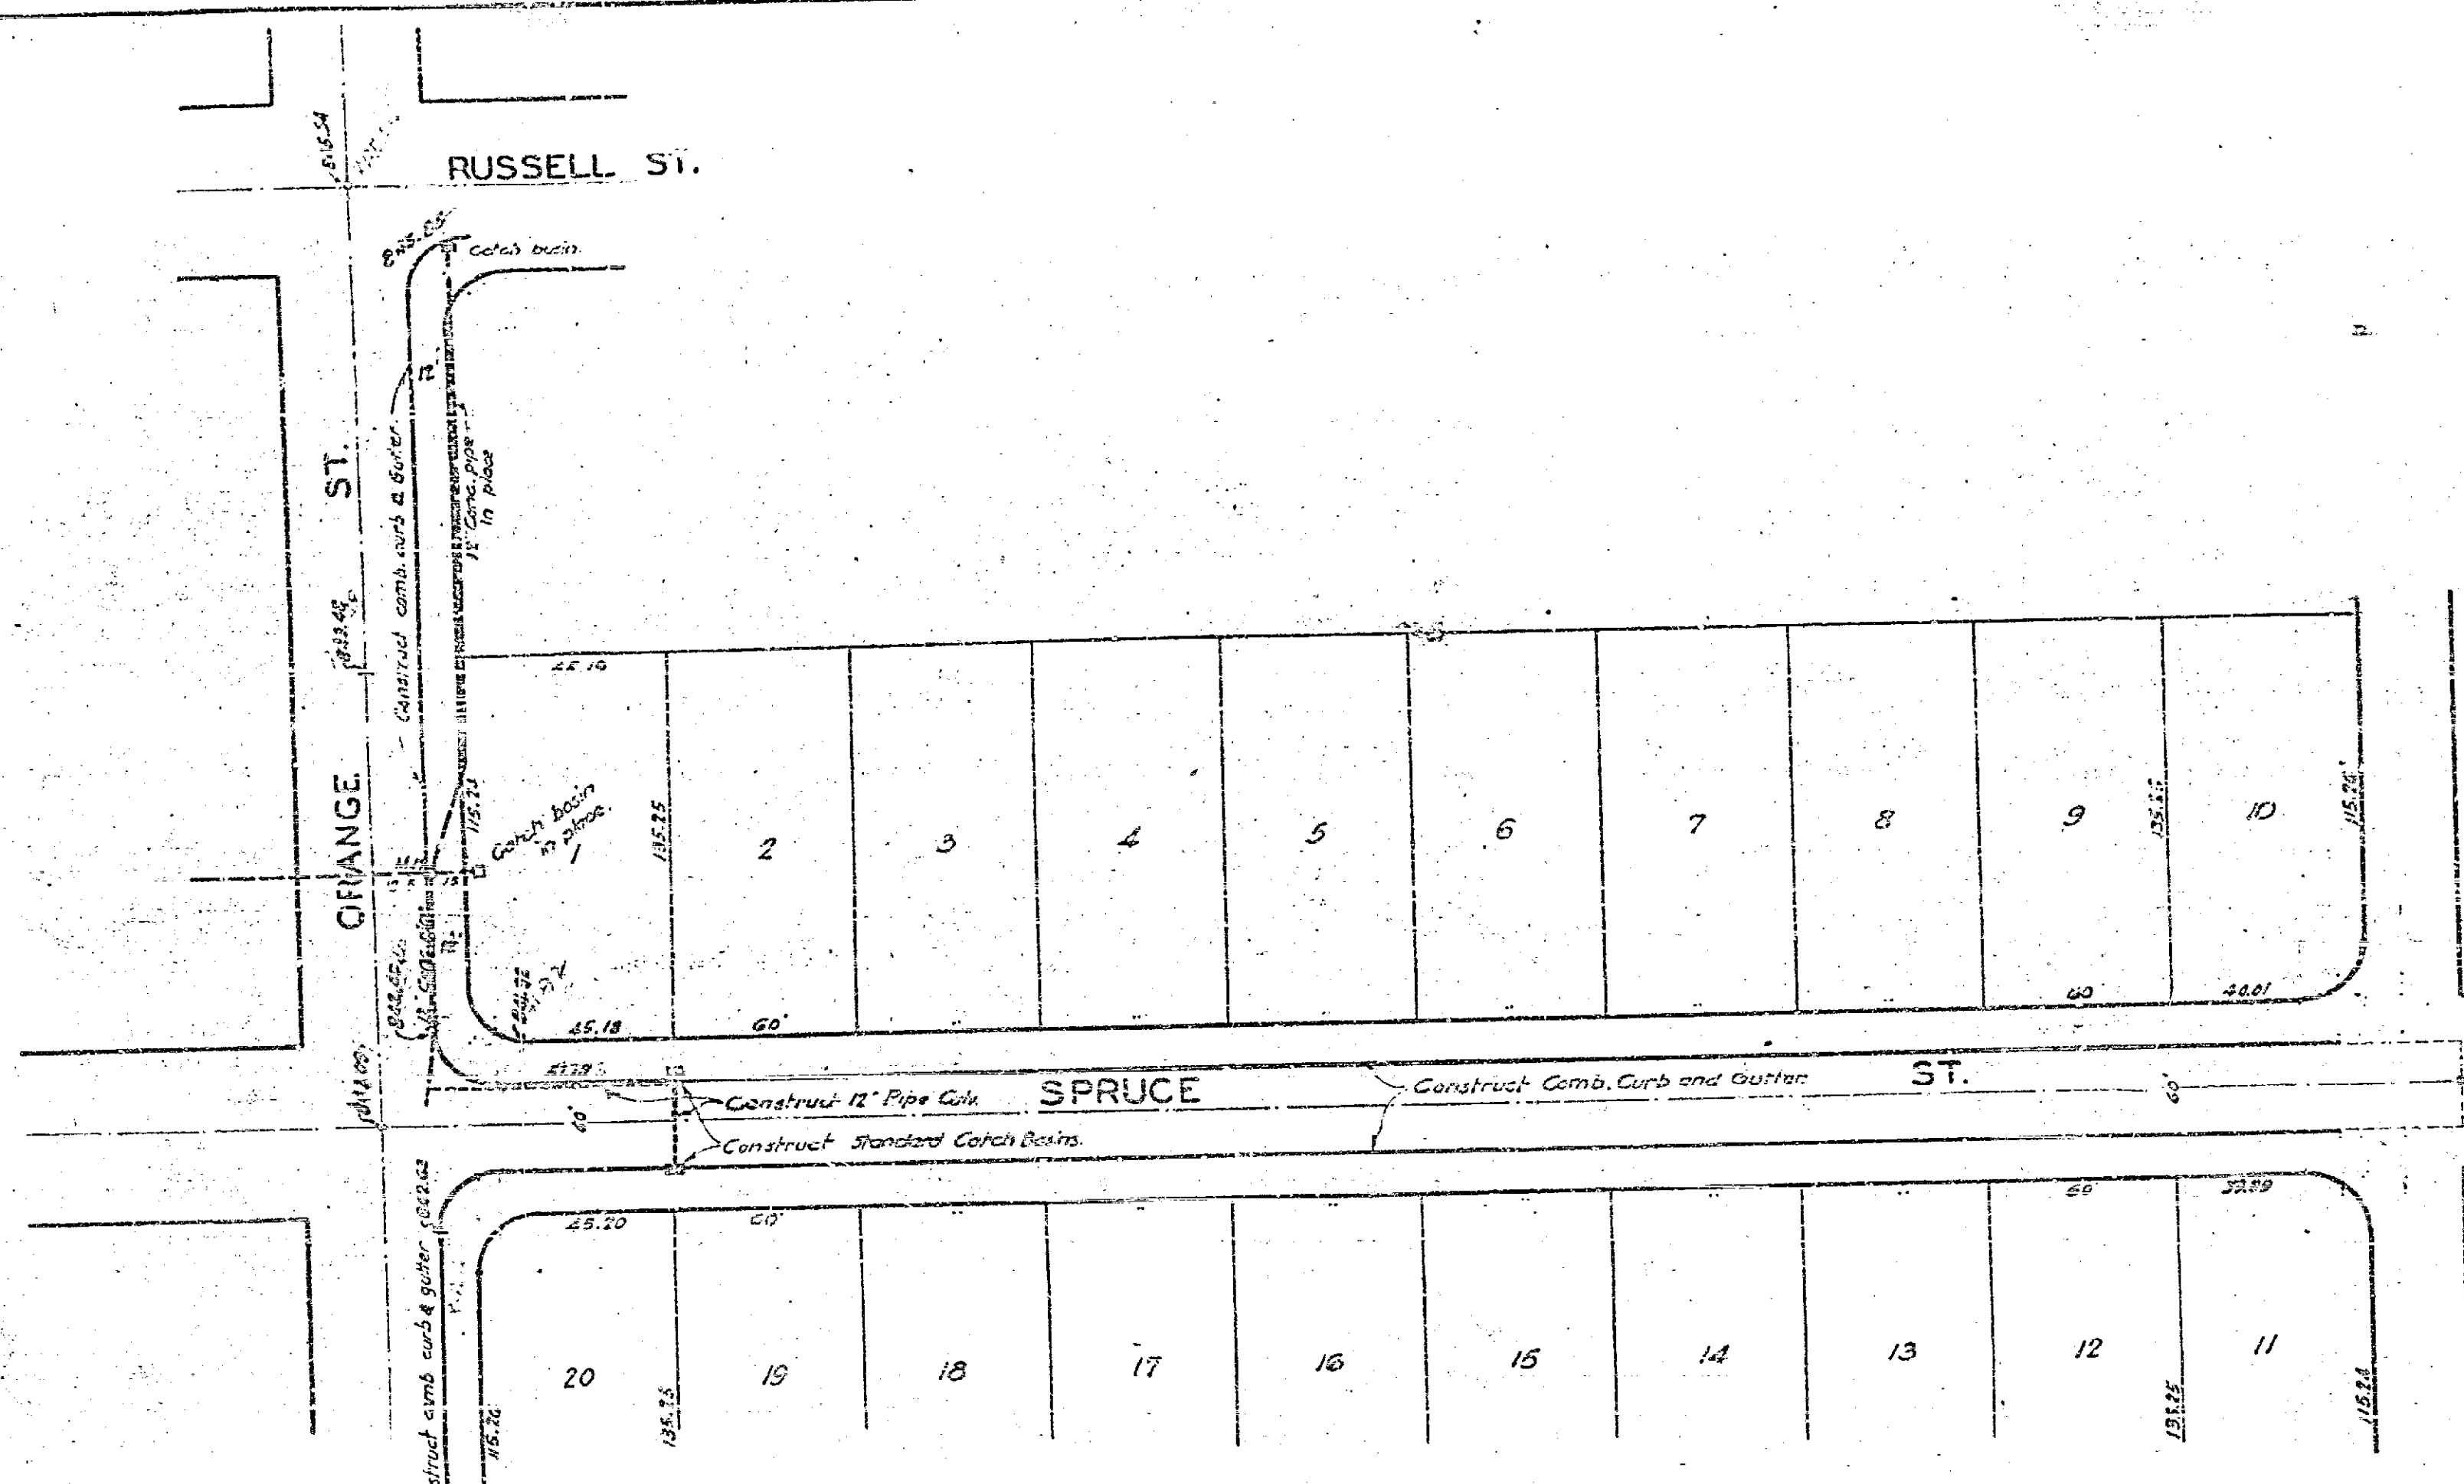

343