


SCALE: 1"=100'

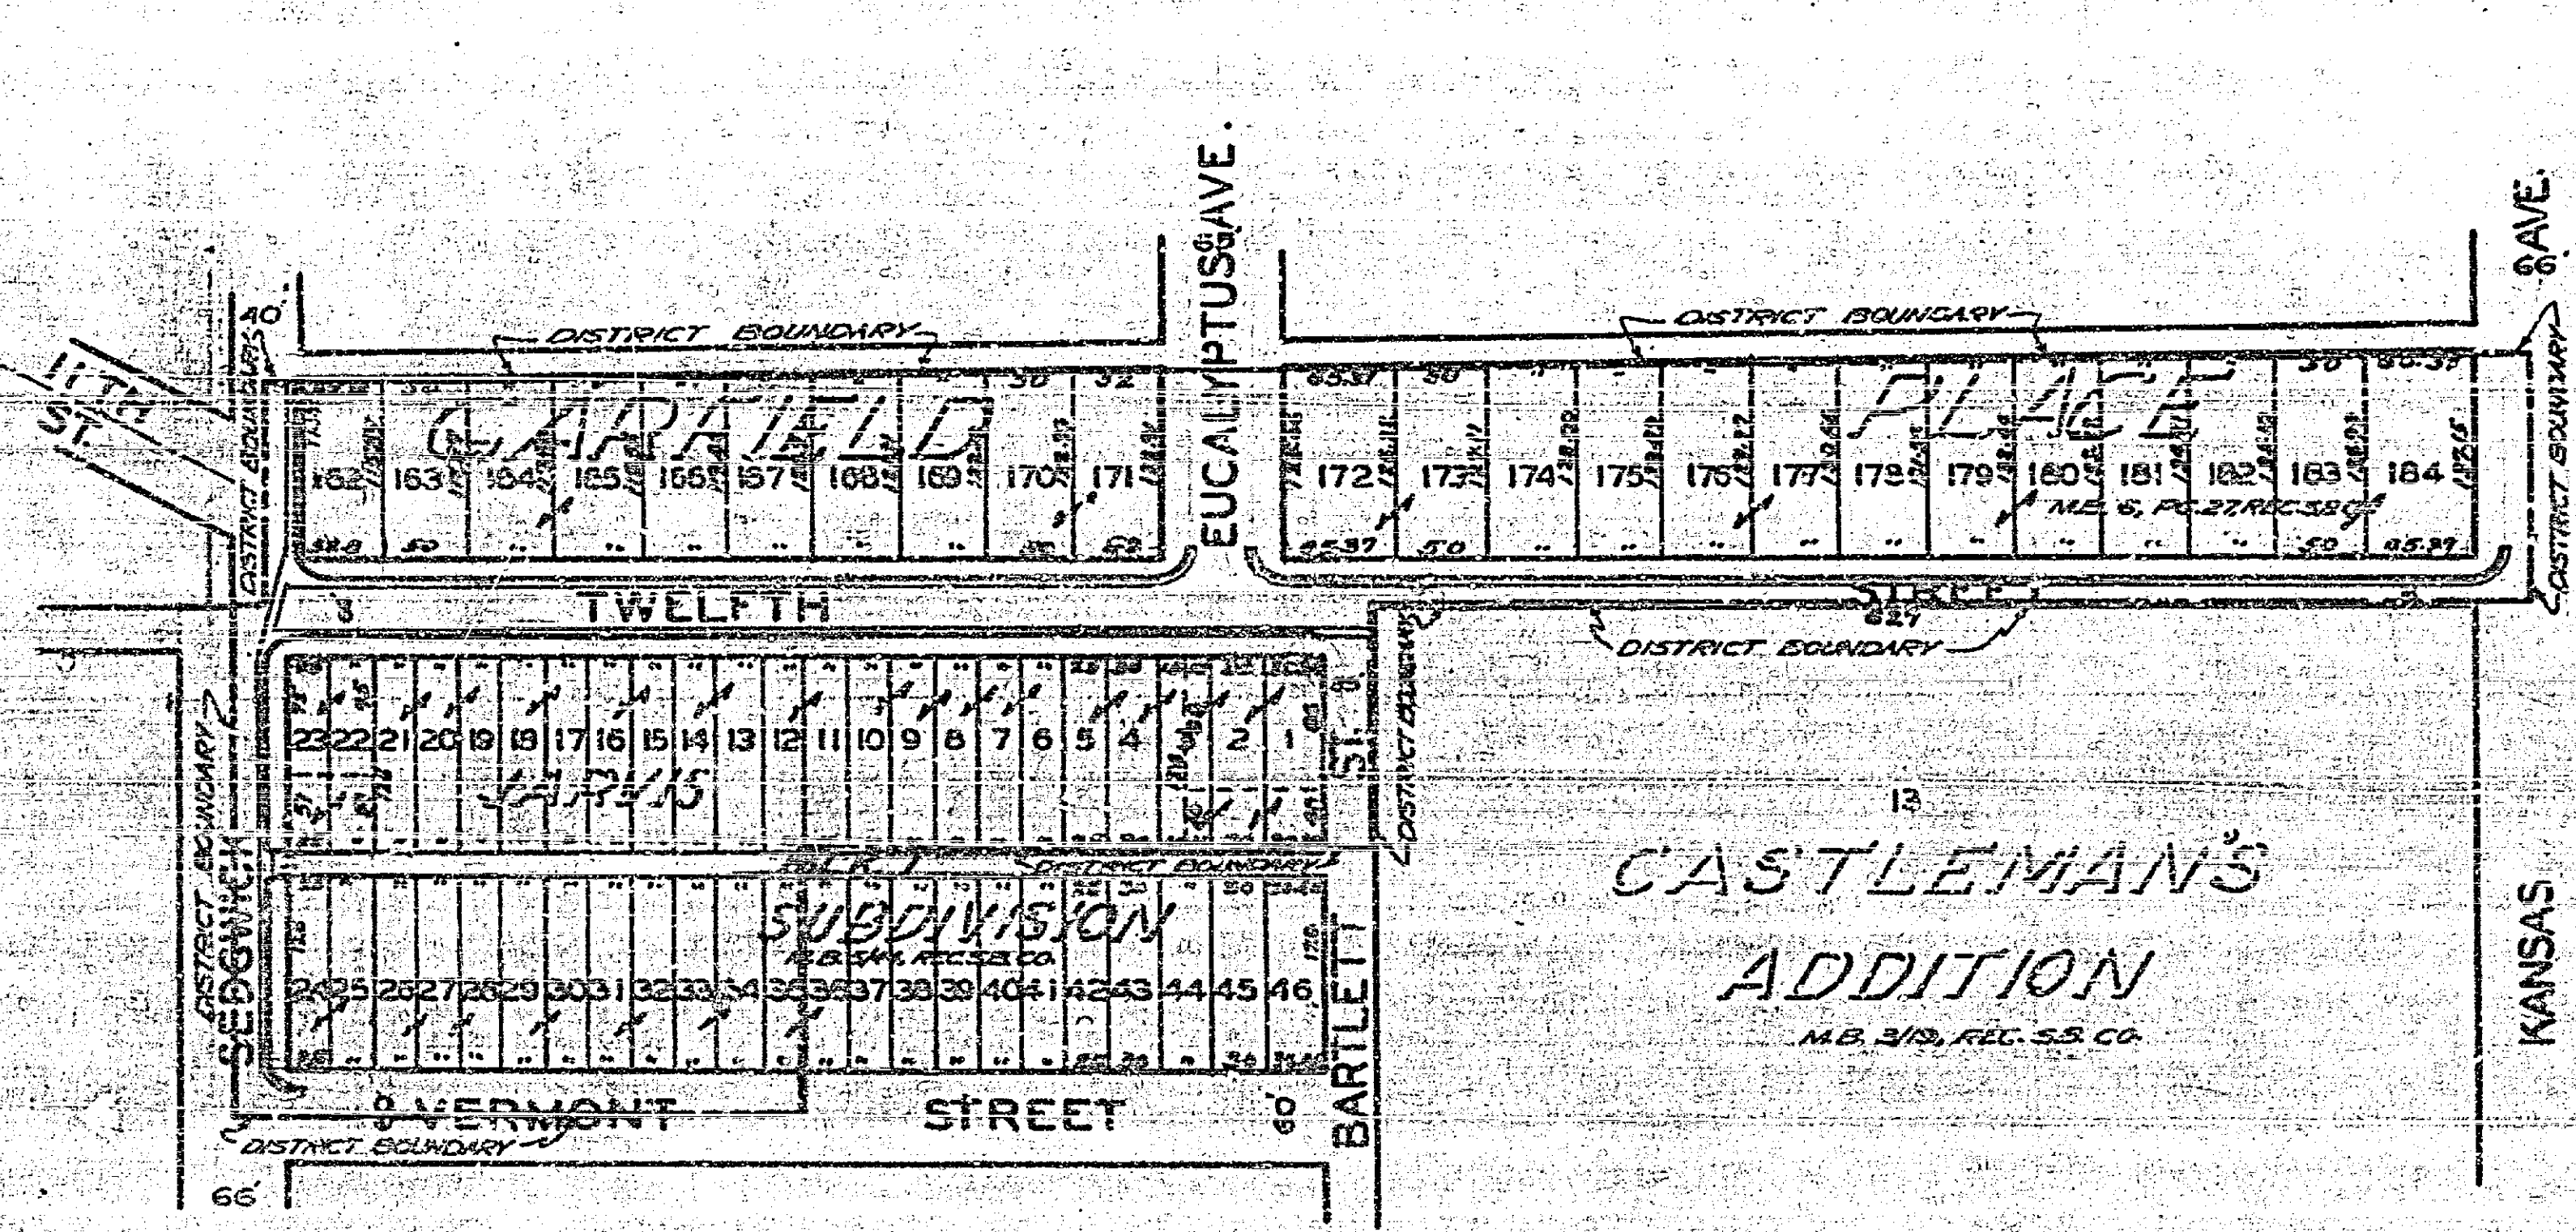

MAP NO 352-A  
 SHOWING THE LANDS INCLUDED WITHIN  
 THE ASSESSMENT DISTRICT TO BE BENEFITED  
 BY THE CONSTRUCTION OF CONCRETE CURBS  
 AND GUTTERS IN THE MATTER OF

**TWELFTH STREET AND SEDGWICK AVENUE  
 IMPROVEMENT DISTRICT**  
 RIVERSIDE, CALIFORNIA

APPROVED *M. H. Irvine*  
 M.H. IRVINE, RES. CE. NO. 201  
 CITY ENGINEER

THE PLAN APPROVED AND ADOPTED  
 BY THE MAYOR AND COUNCIL OF THE  
 CITY OF RIVERSIDE, STATE OF CALIFORNIA  
 ON THIS \_\_\_ DAY OF \_\_\_ 1950  
 CITY CLERK

DISTRICT BOUNDARY SHOWN THUS

352 A