


**MAP of PROPOSED IMPROVEMENTS on WALNUT ST.**  
**FROM 8TH ST. to HOUGHTON AVE.**


SCALE  
 1 inch Hor. = 80 ft. 1 inch Ver. = 6 ft.

J.P. Campbell,  
 City Engineer.

Sidewalk not to be constructed — Cement Sidewalk to be constructed shown thus: —  
 Cement Curb to be constructed shown thus: —  
 Concrete Gullies to be constructed shown thus: —  
 Roadbed to be graded, gravelled, and oiled shown thus: —  

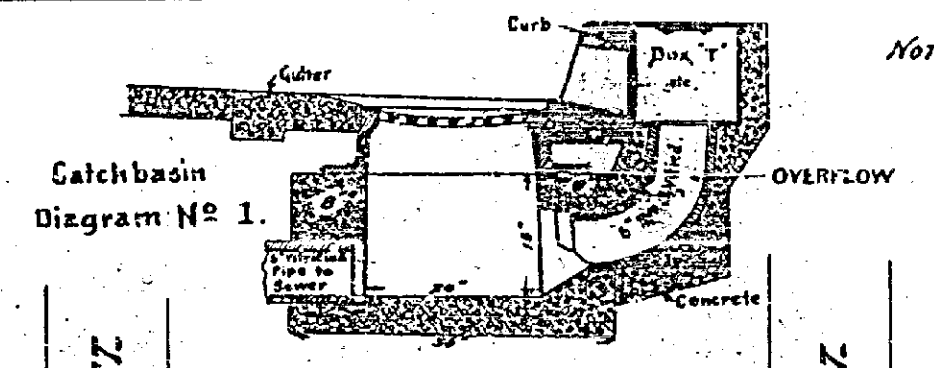

Note — Box 'T' in Diagram No. 1 & No. 2 is casting letter 'D'.

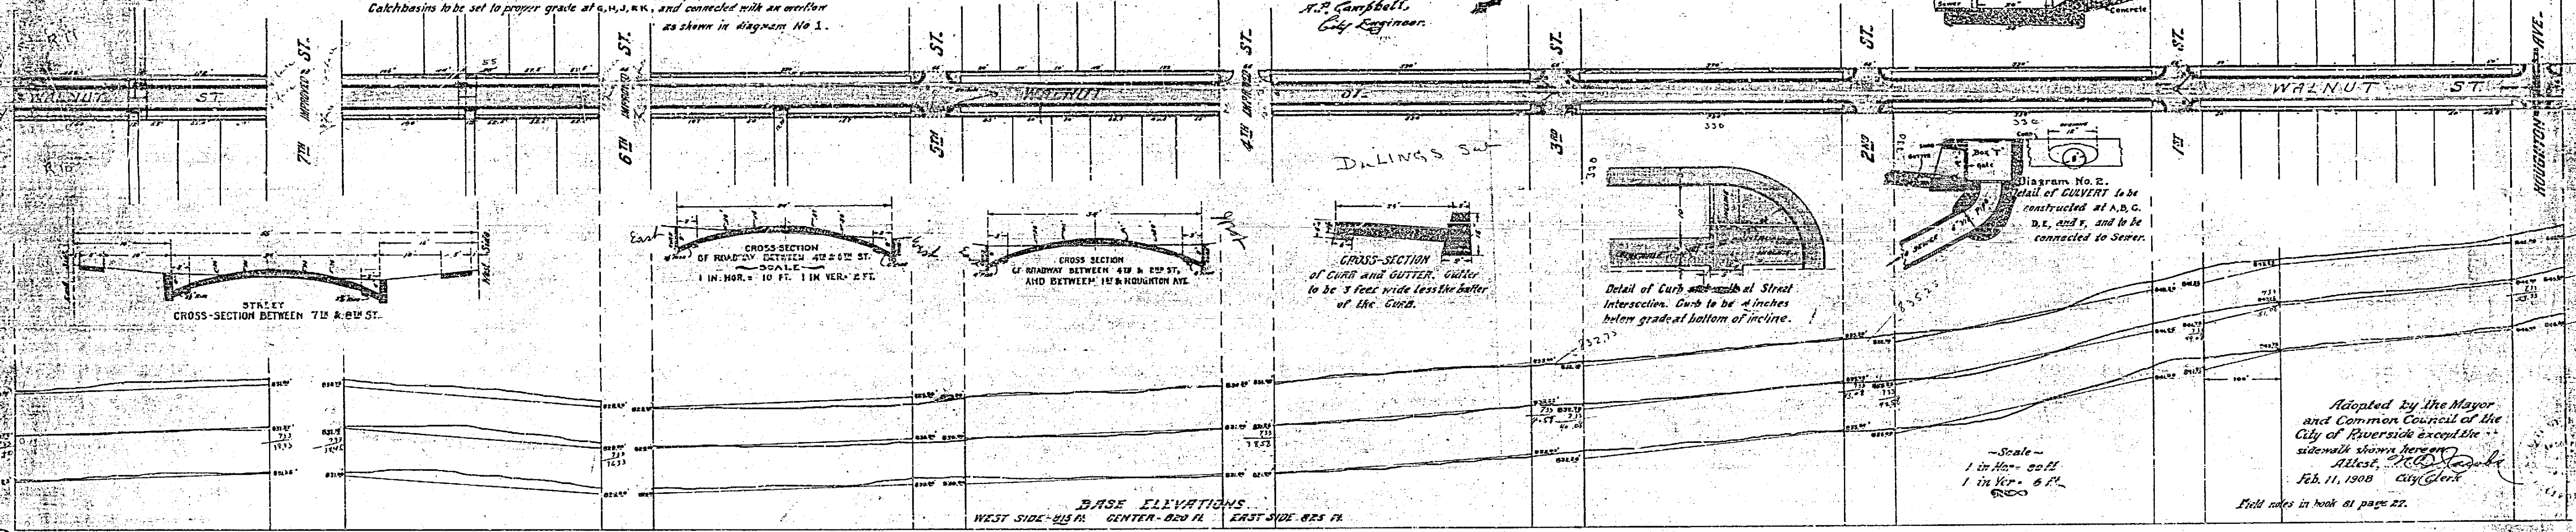

STREET CROSS-SECTION BETWEEN 7TH & 8TH ST.

CROSS-SECTION OF ROADWAY BETWEEN 4TH & 5TH ST.

CROSS-SECTION OF ROADWAY BETWEEN 4TH & 5TH ST. AND BETWEEN 1ST & HOUGHTON AVE.

CROSS-SECTION OF CURB AND GUTTER. GUTTER to be 3 feet wide less the batter of the curb.

Detail of Curb and Gutter at Street Intersection. Curb to be 4 inches below grade at bottom of incline.

Diagram No. 2. Detail of CULVERT to be constructed at A, B, C, D, E, and F, and to be connected to Sewer.

BASE ELEVATIONS.  

Scale —  
 1 in Hor. = 80 ft.  
 1 in Ver. = 6 ft.

Adopted by the Mayor and Common Council of the City of Riverside except the sidewalk shown hereon.  
 Attest, *[Signature]*  
 Feb. 11, 1908 City Clerk


360