





Office Copy
Do not remove from
the file.

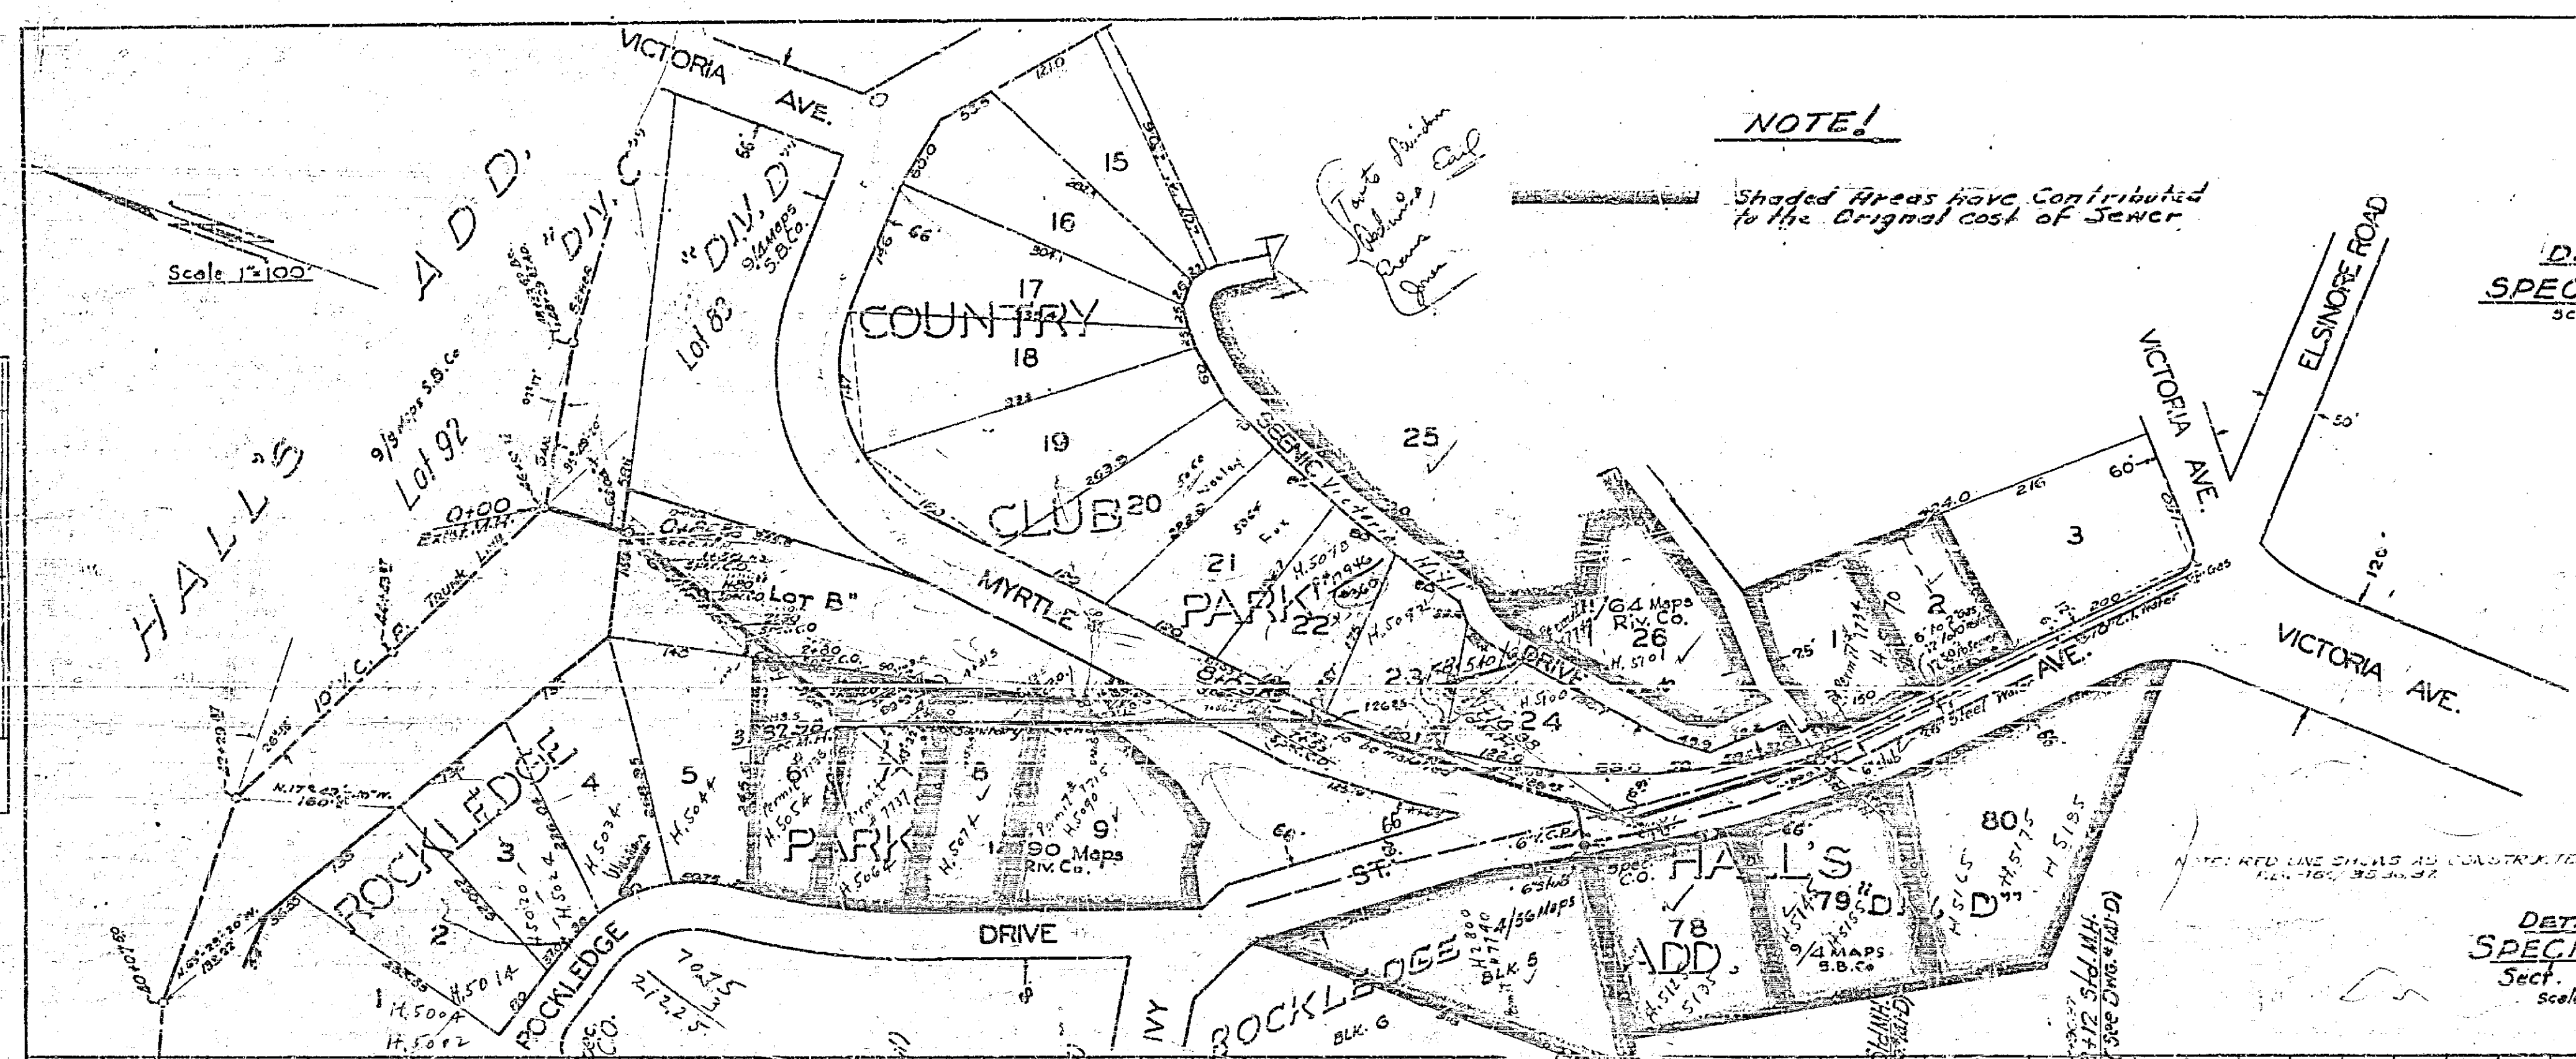

**DETAIL
SPECIAL CLEANOUT**
SCALE 1"=1'

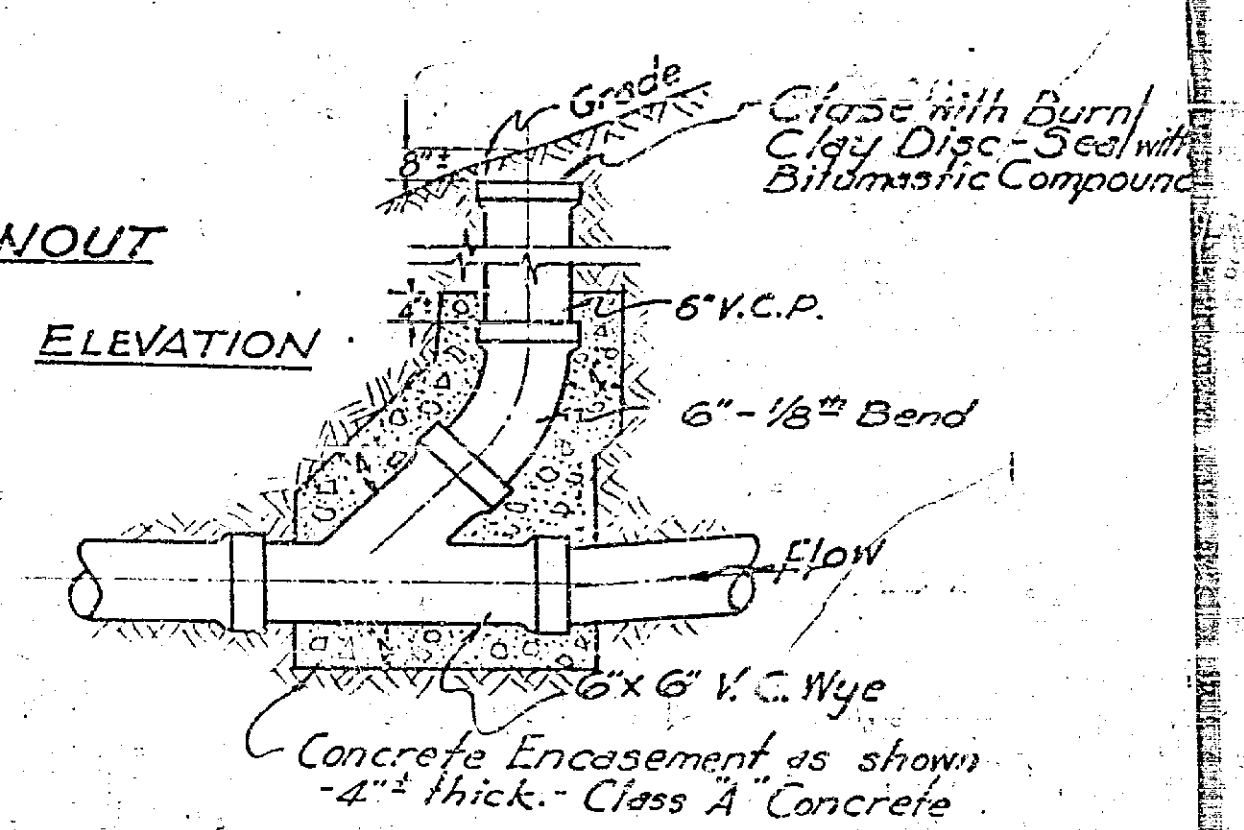


**DETAIL of
SPECIAL MANHOLE**
Sect. View
Scale 1/2"=1'

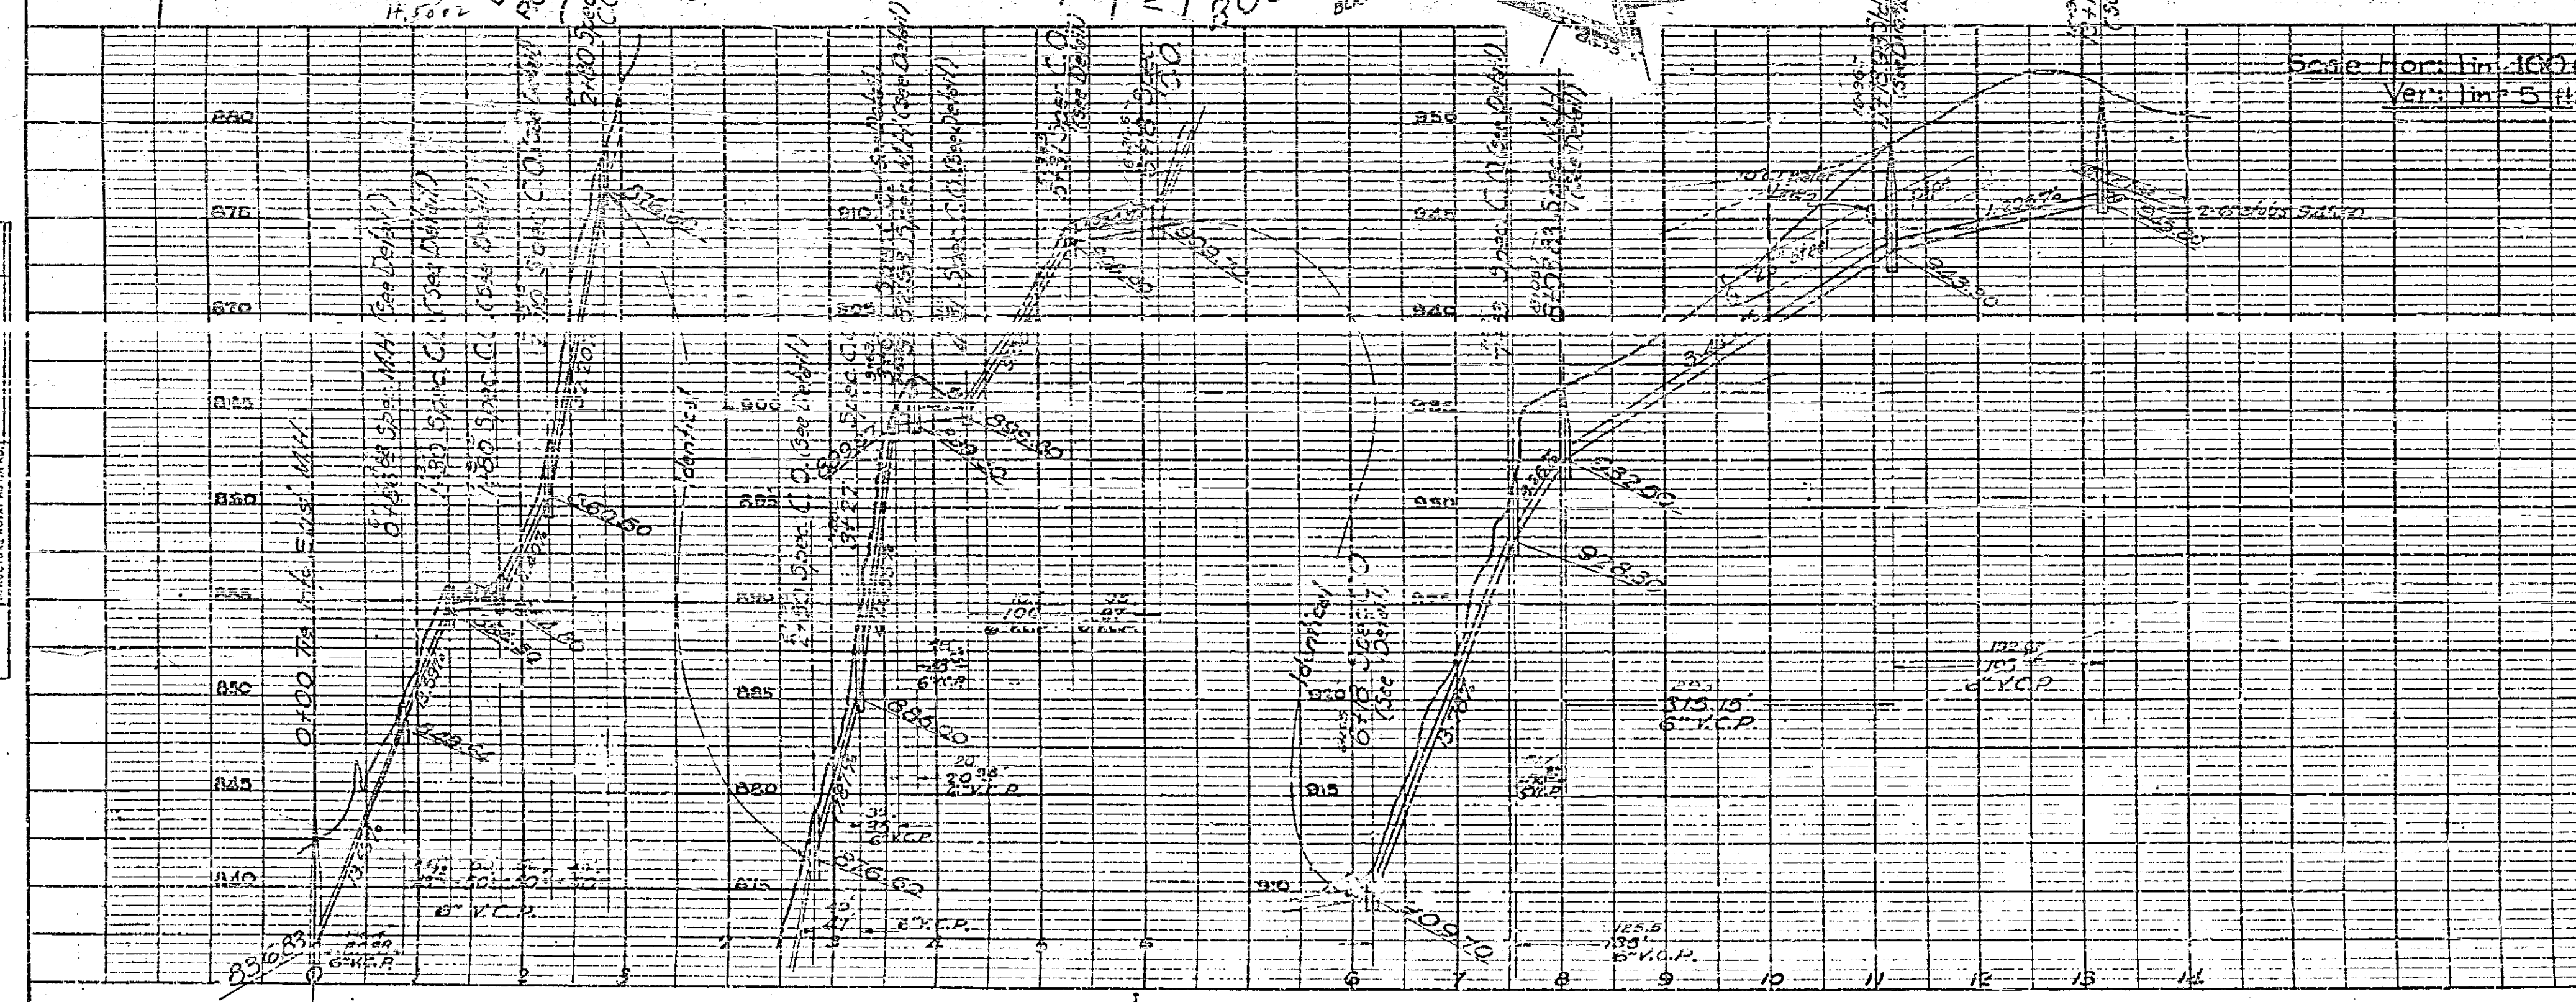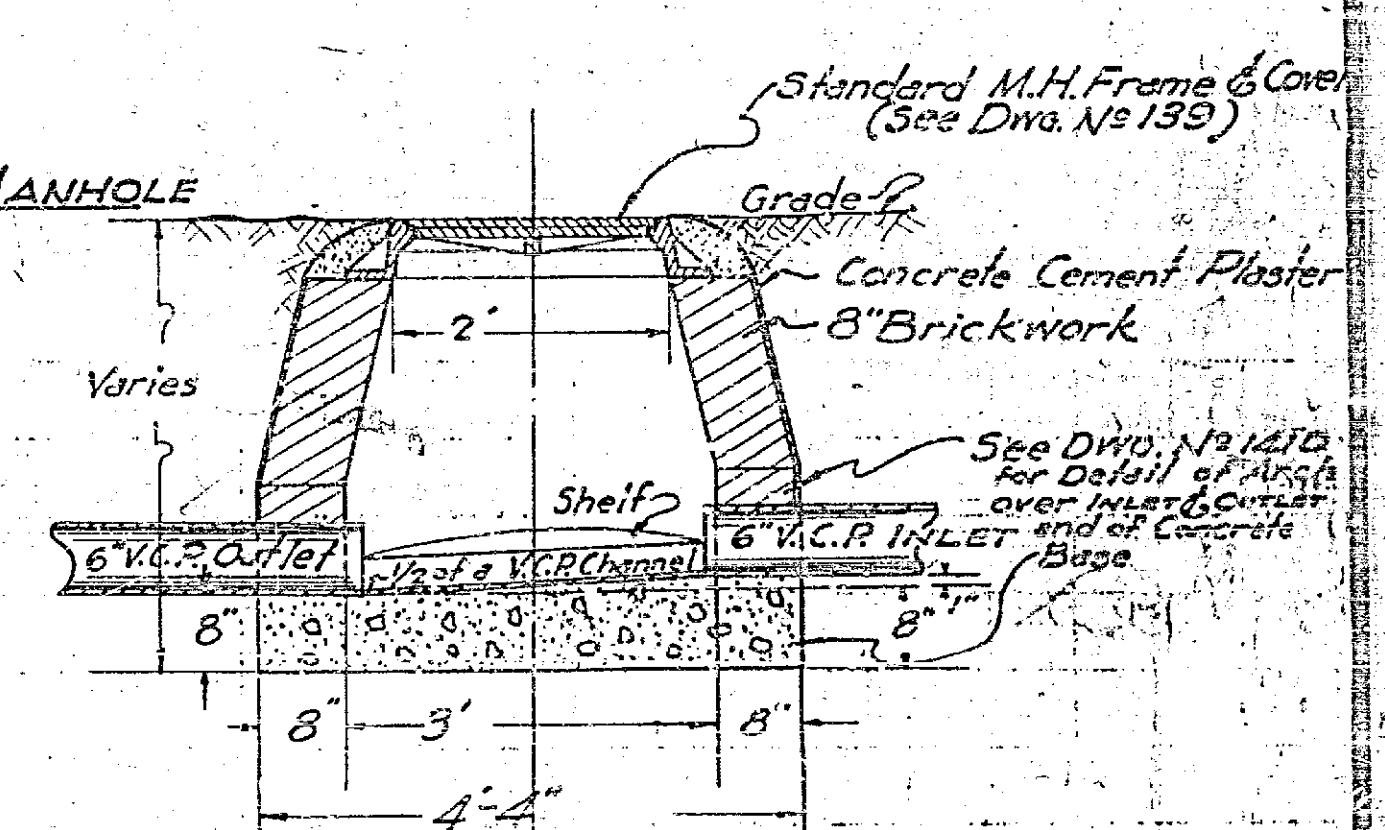


PLAN & PROFILE
No. - 369
**MYRTLE AVENUE
SANITARY SEWER**
CITY OF RIVERSIDE
CALIFORNIA
1948

APPROVED
City Engineer
Registered Civil Engineer
No. 3011


369

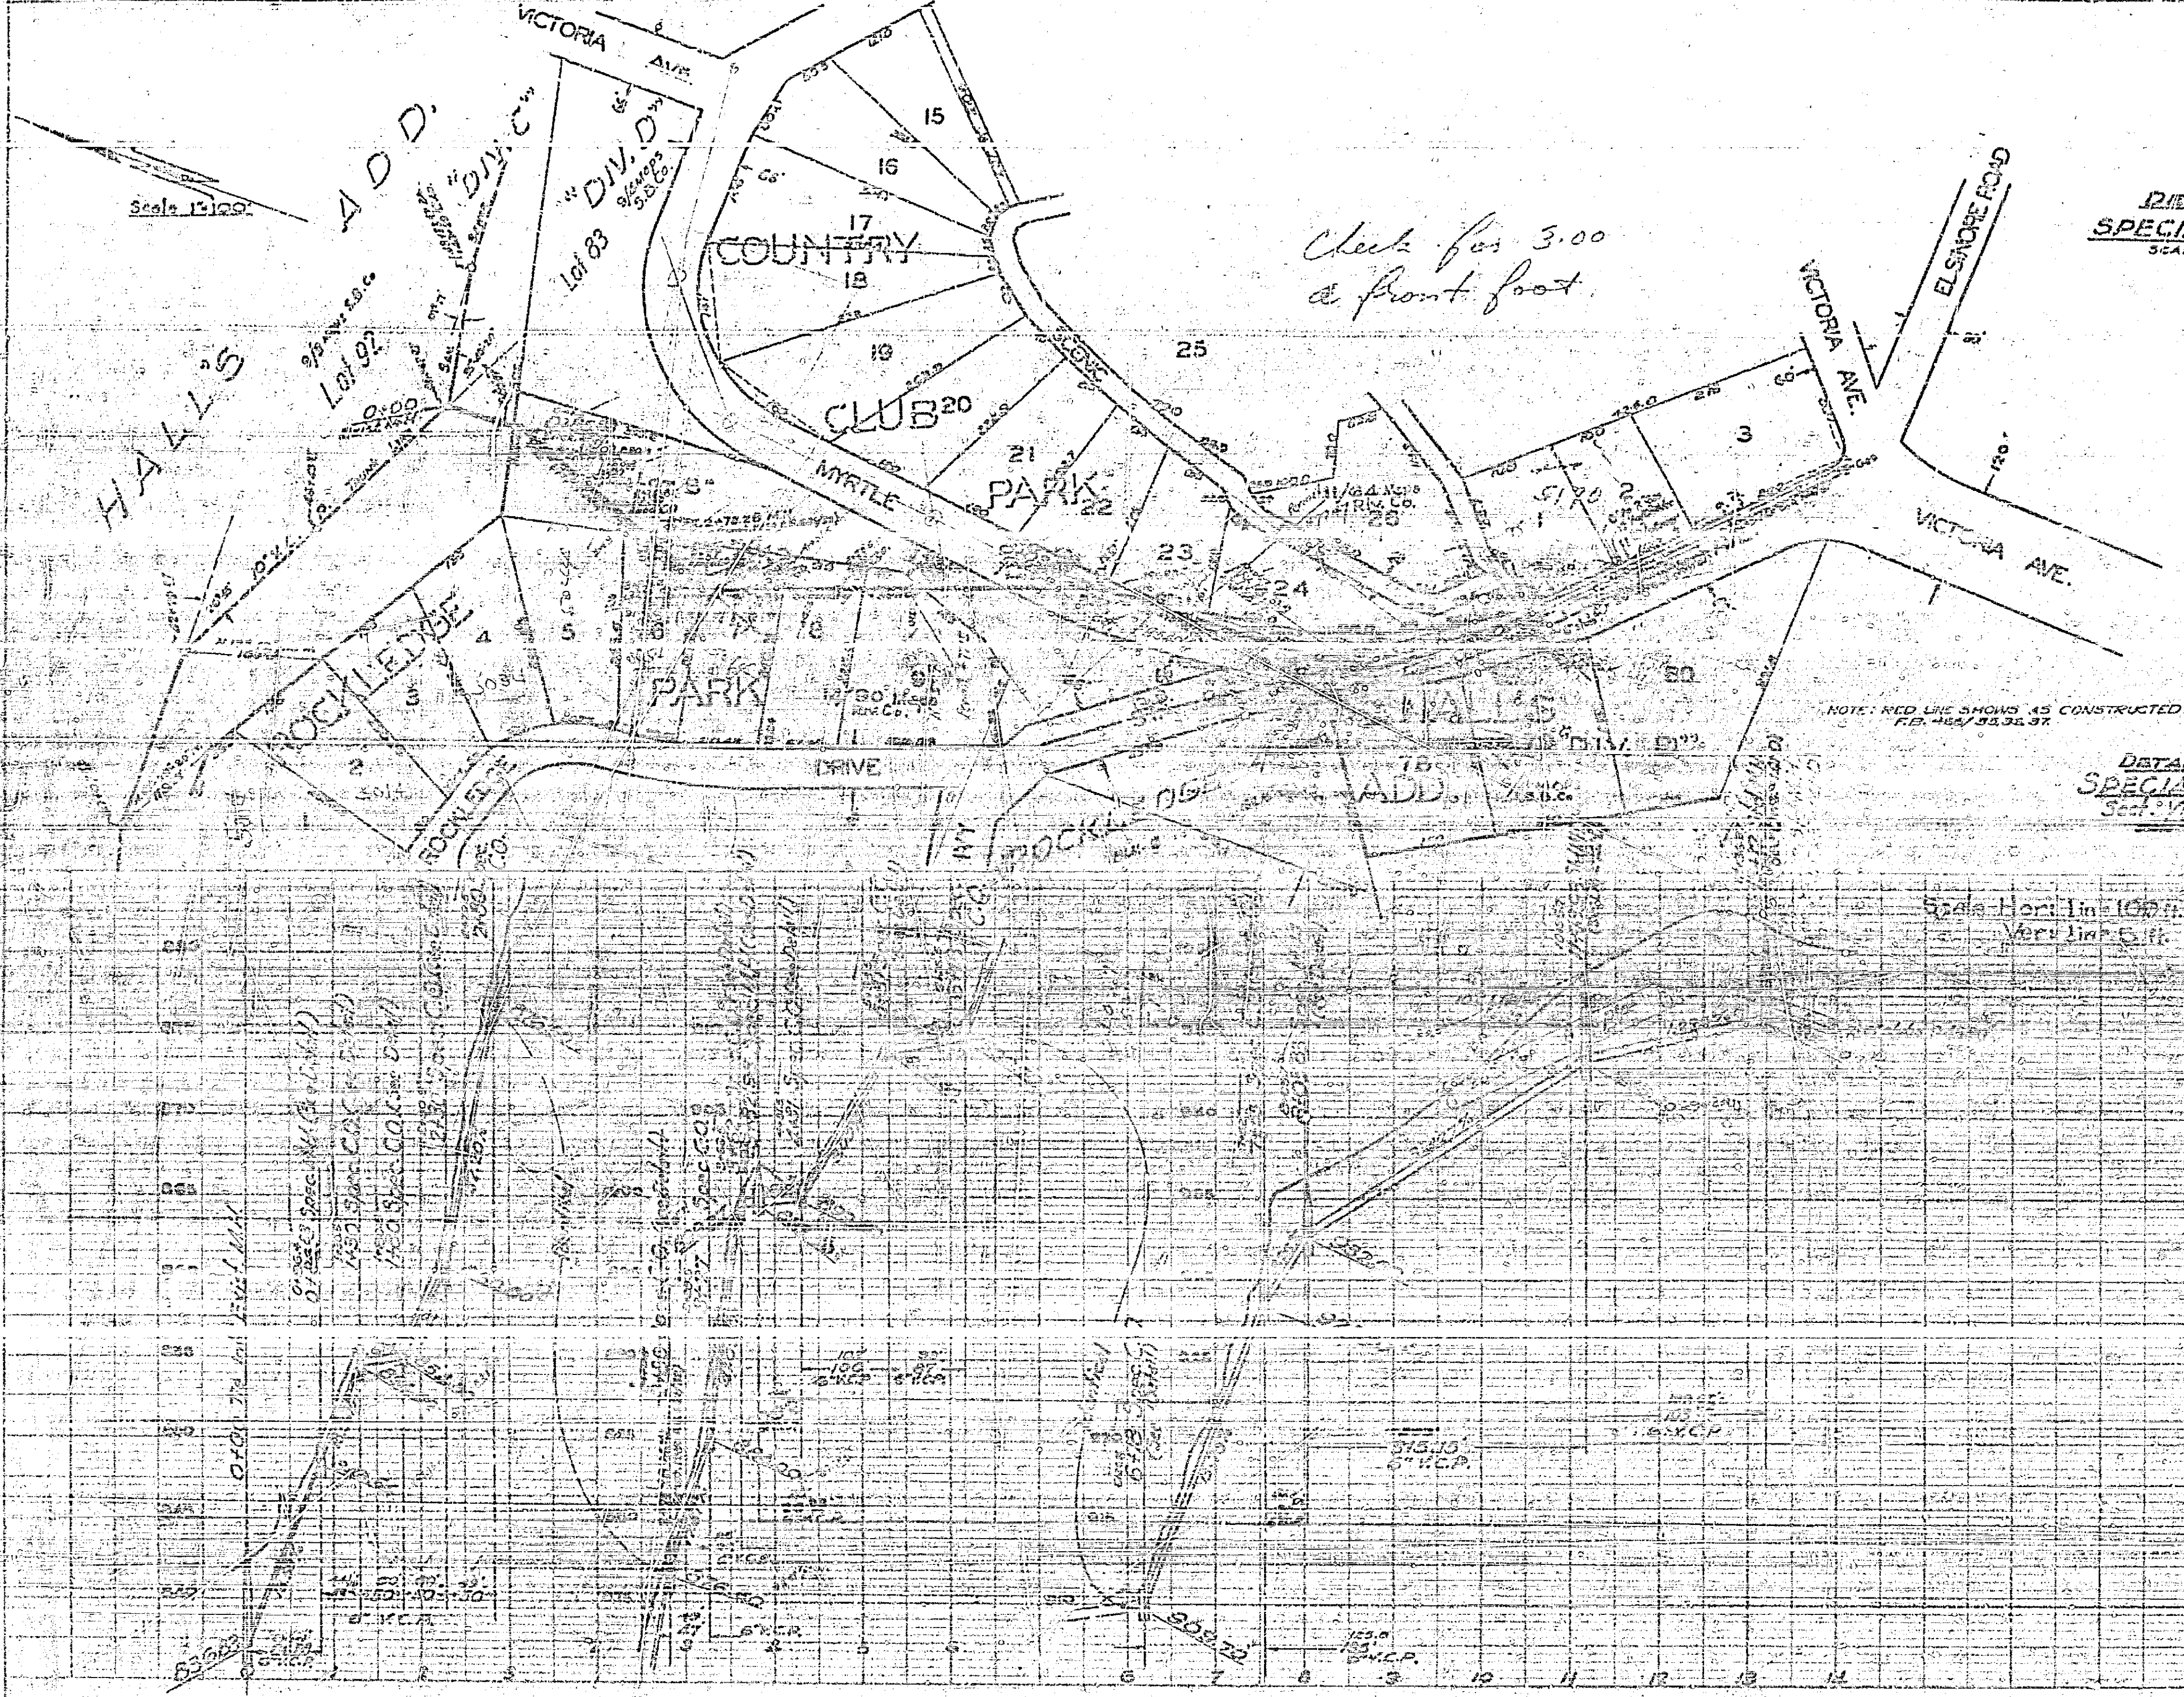

DETAIL SPECIAL CLEANOUT
SCALE 1"=1'

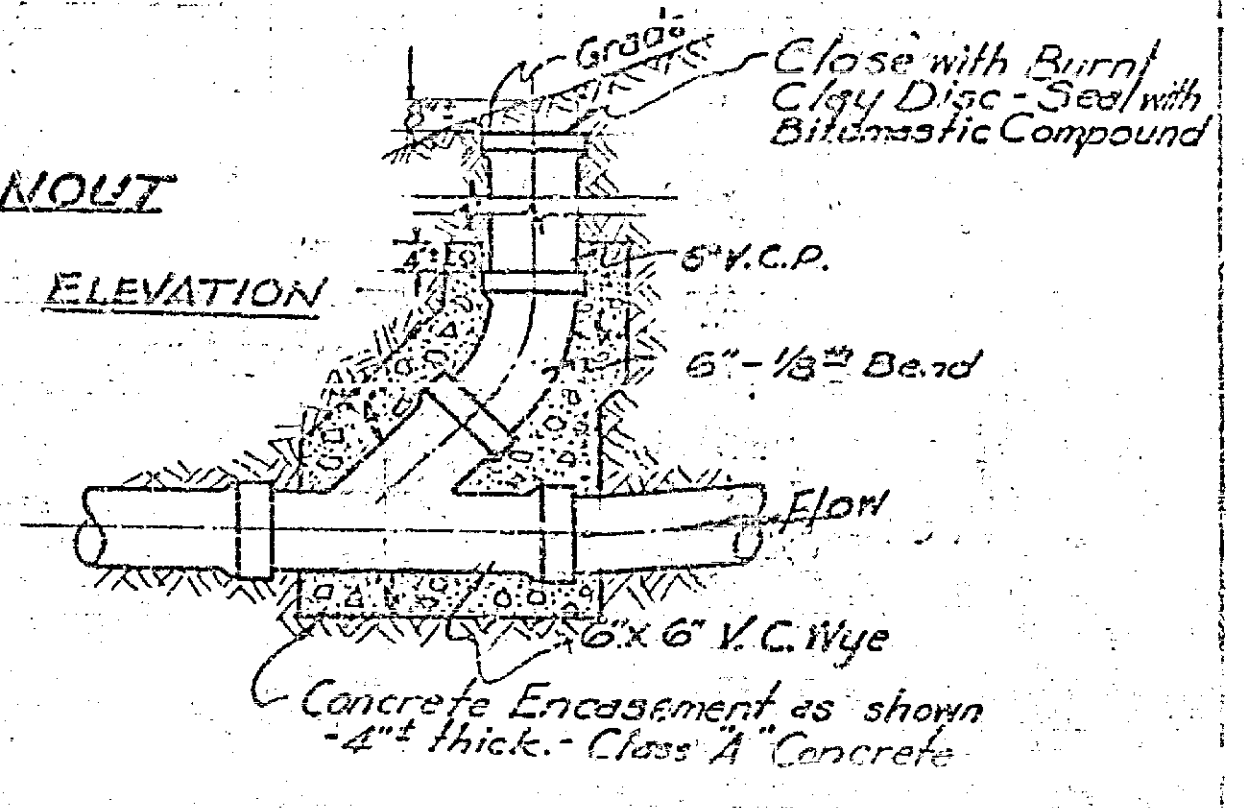

DETAIL of SPECIAL MANHOLE
Scale - Vertical

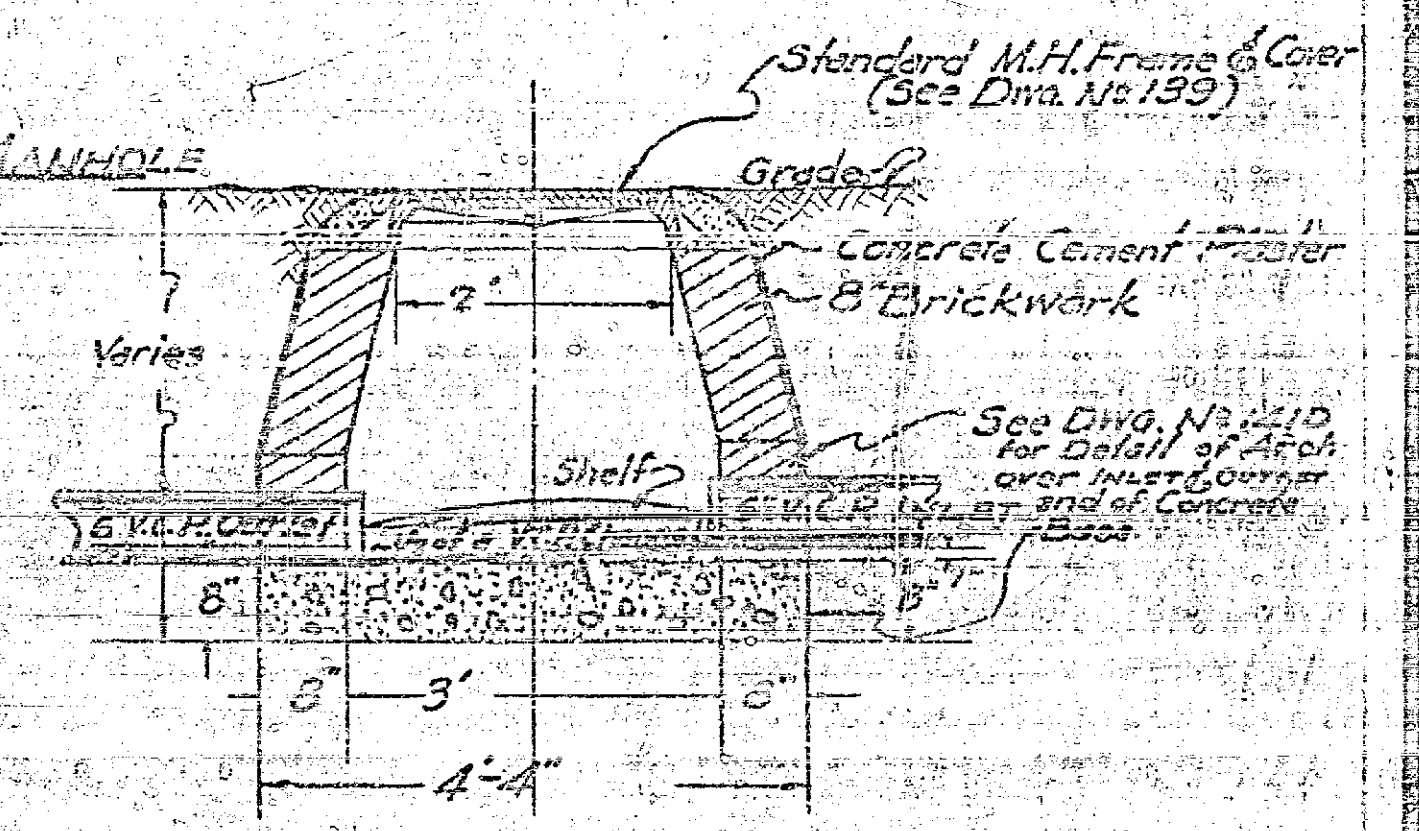

F.B. 427,466

PLAN & PROFILE

**MYRTLE AVENUE
SANITARY SEWER**
CITY OF RIVERSIDE
CALIFORNIA
1948

APPROVED
City Engineer
Registered Civil Engineer

369