



PROPERTY OF
CITY OF RIVERSIDE
CITY ENGINEERING DEPT.

PROPERTY OF
CITY OF RIVERSIDE
CITY ENGINEERING DEPT.

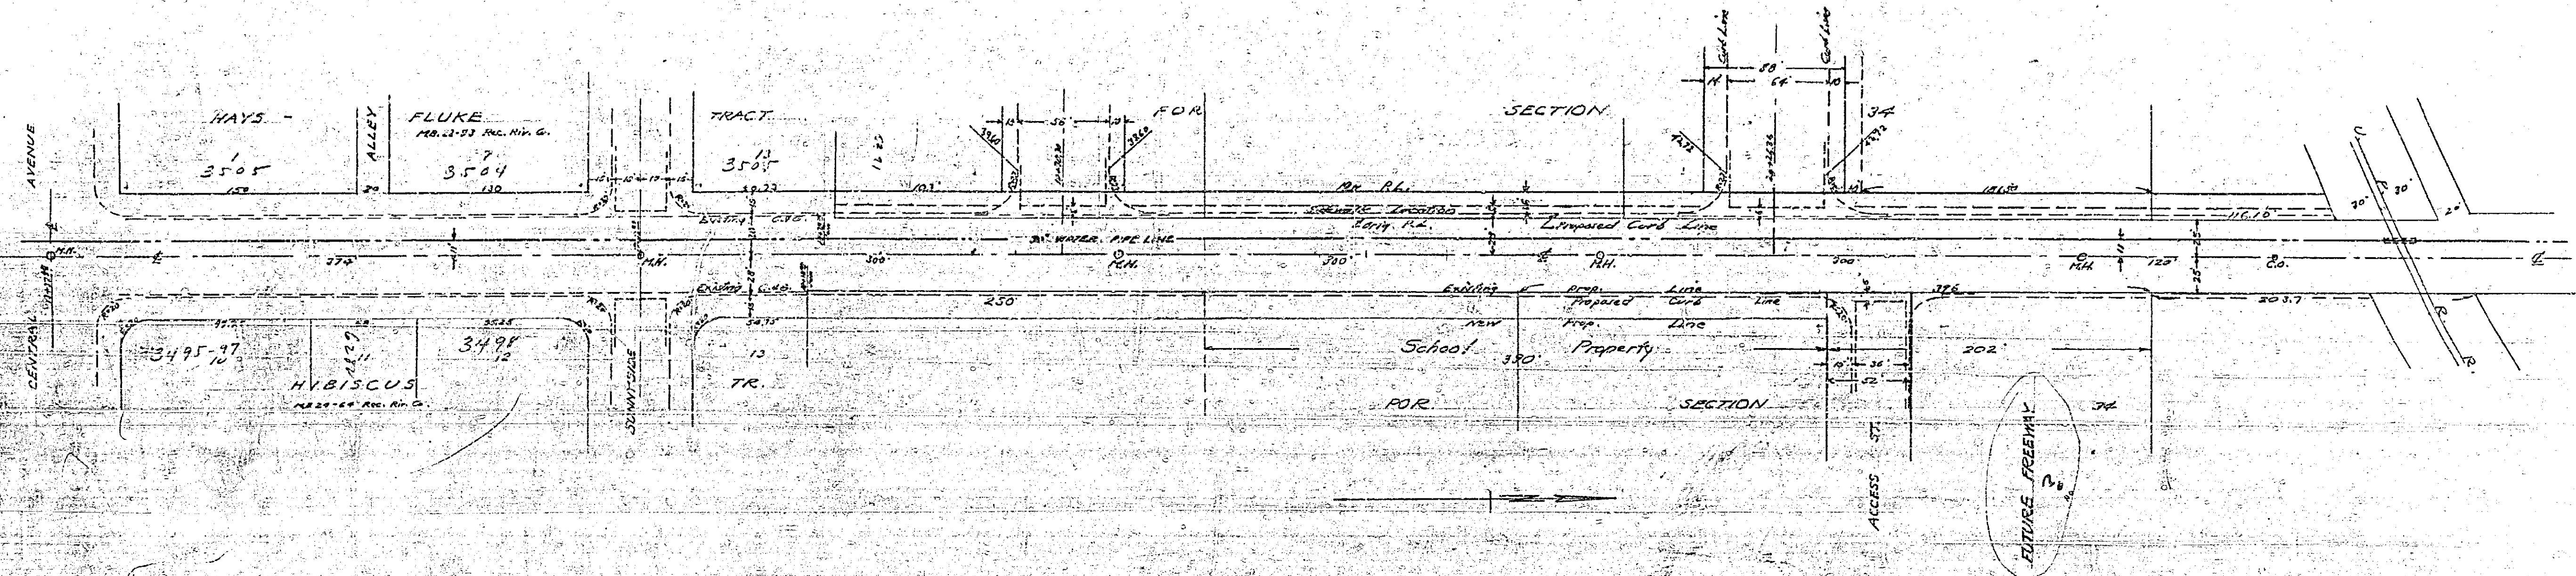


PLAN AND PROFILE
 No. 375
 SHOWING LOCATION AND GRADES FOR CURB
 ON RIVERSIDE AVENUE
 BETWEEN CENTRAL AVENUE AND U.P. R.R.
 I.B. #34-58 JAN. 1952
 HOR. 1" = 100 FT.
 VERT. 1" = 4 FT.
 CURB GRADES APPROVED *M. J. Davis*
 SEWER GRADES APPROVED _____

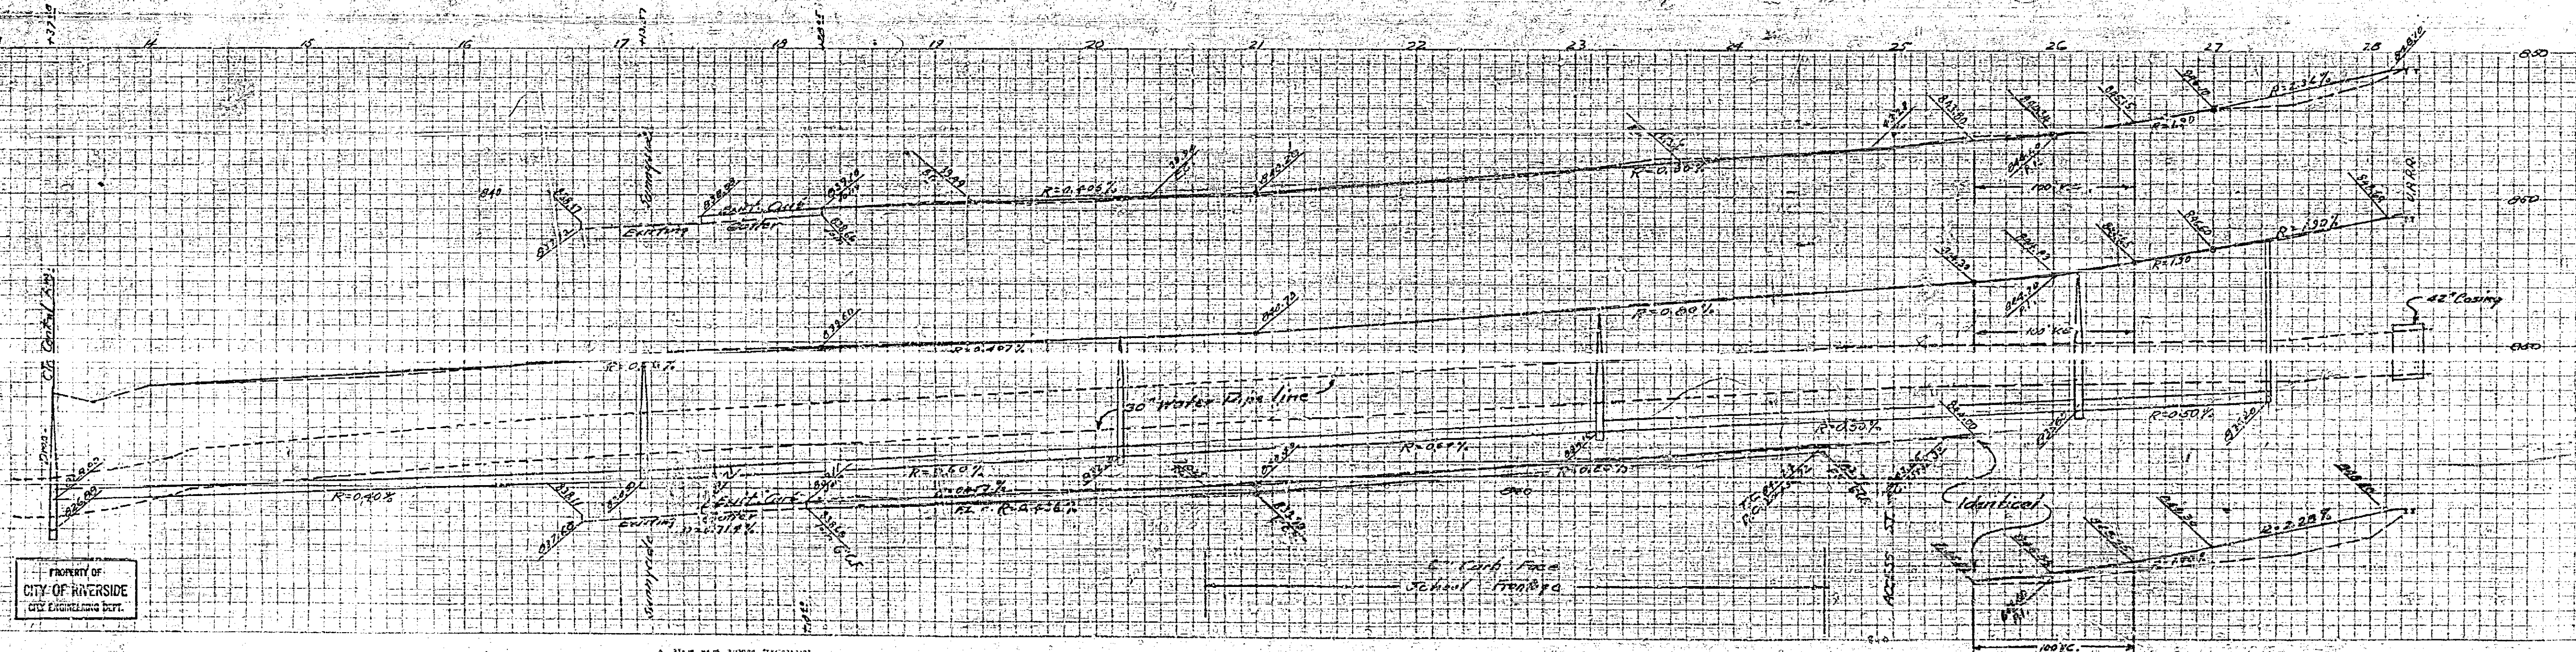


PROPERTY OF
CITY OF RIVERSIDE
CITY ENGINEERING DEPT.

PROPERTY OF
CITY OF RIVERSIDE
CITY ENGINEERING DEPT.

375

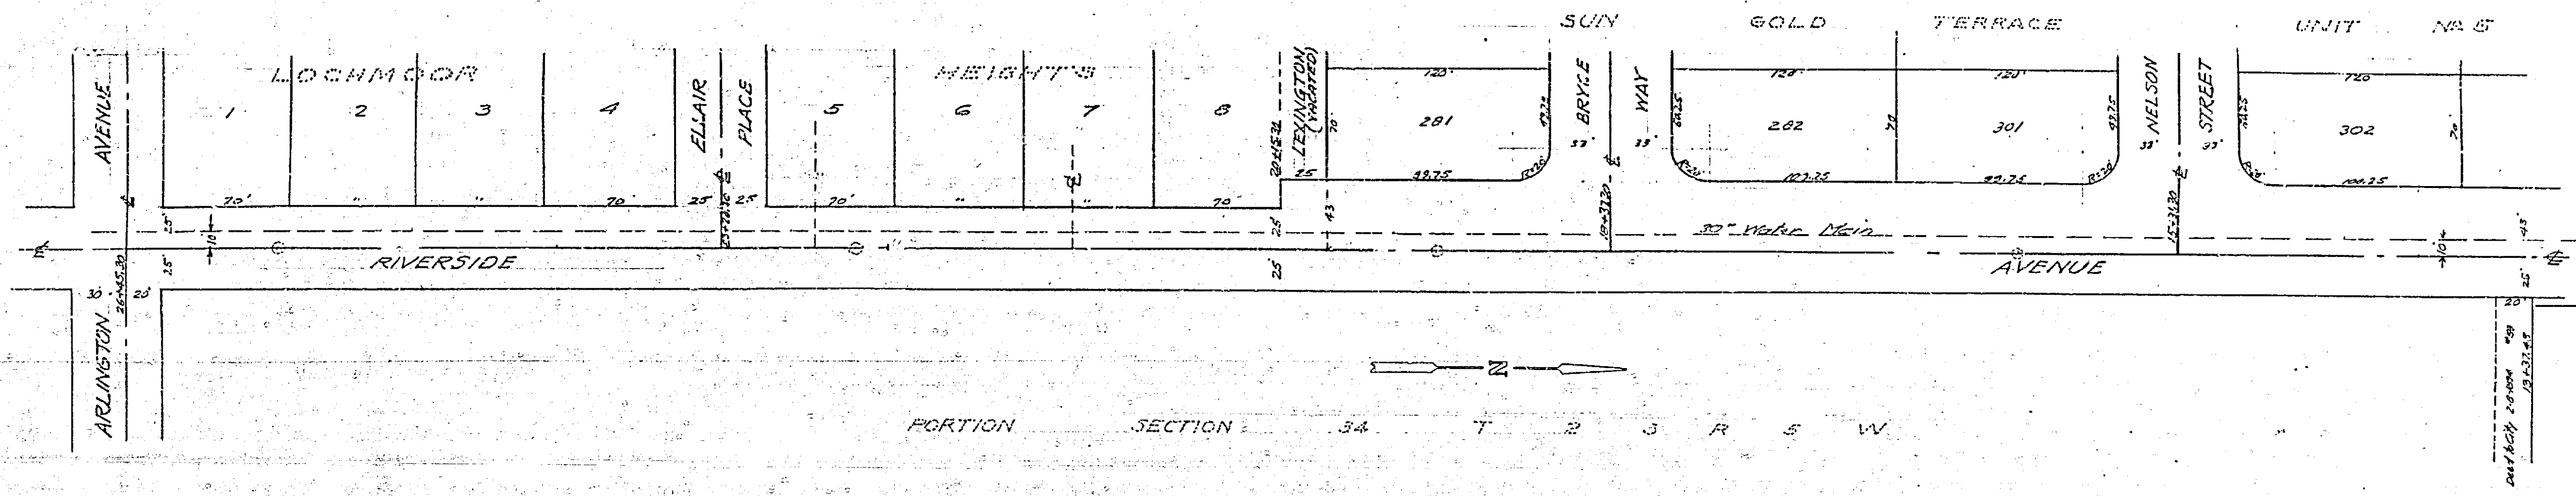

See 47

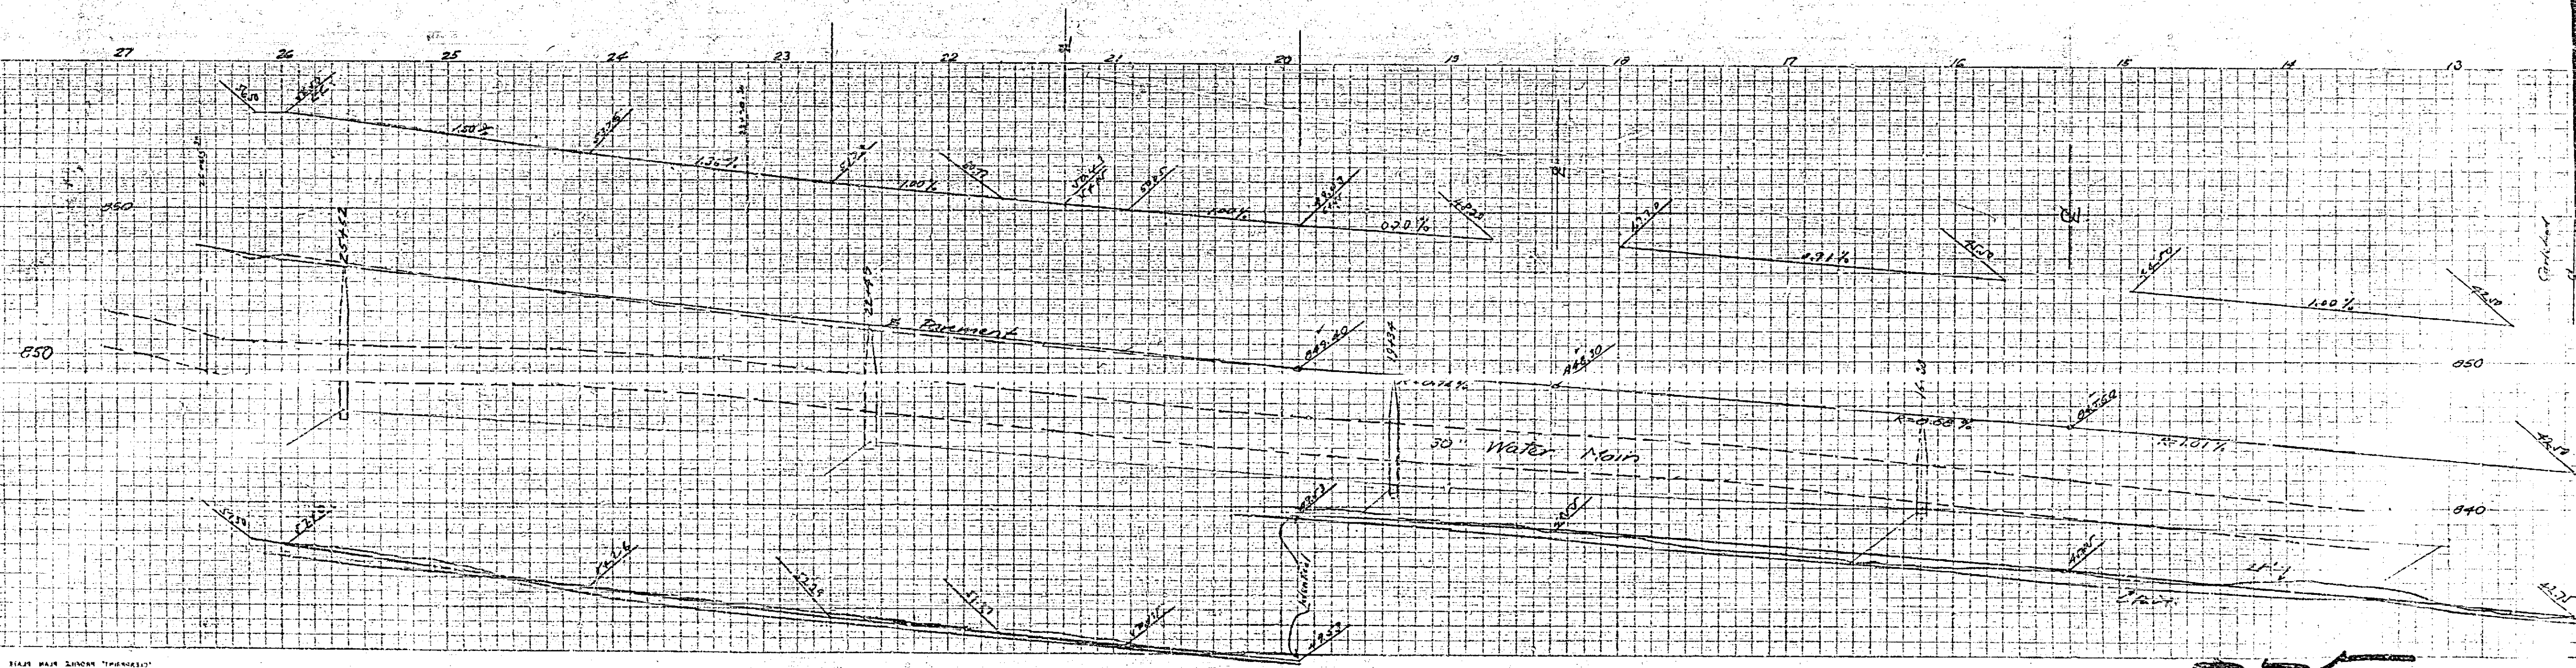

375

A STAIN MARK LINDEN THURGOOD
"CO" STAIN MARK LINDEN THURGOOD
MADE IN U.S.A.

A STAIN MARK LINDEN THURGOOD
"CO" STAIN MARK LINDEN THURGOOD
MADE IN U.S.A.

A STAIN MARK LINDEN THURGOOD
"CO" STAIN MARK LINDEN THURGOOD
MADE IN U.S.A.