
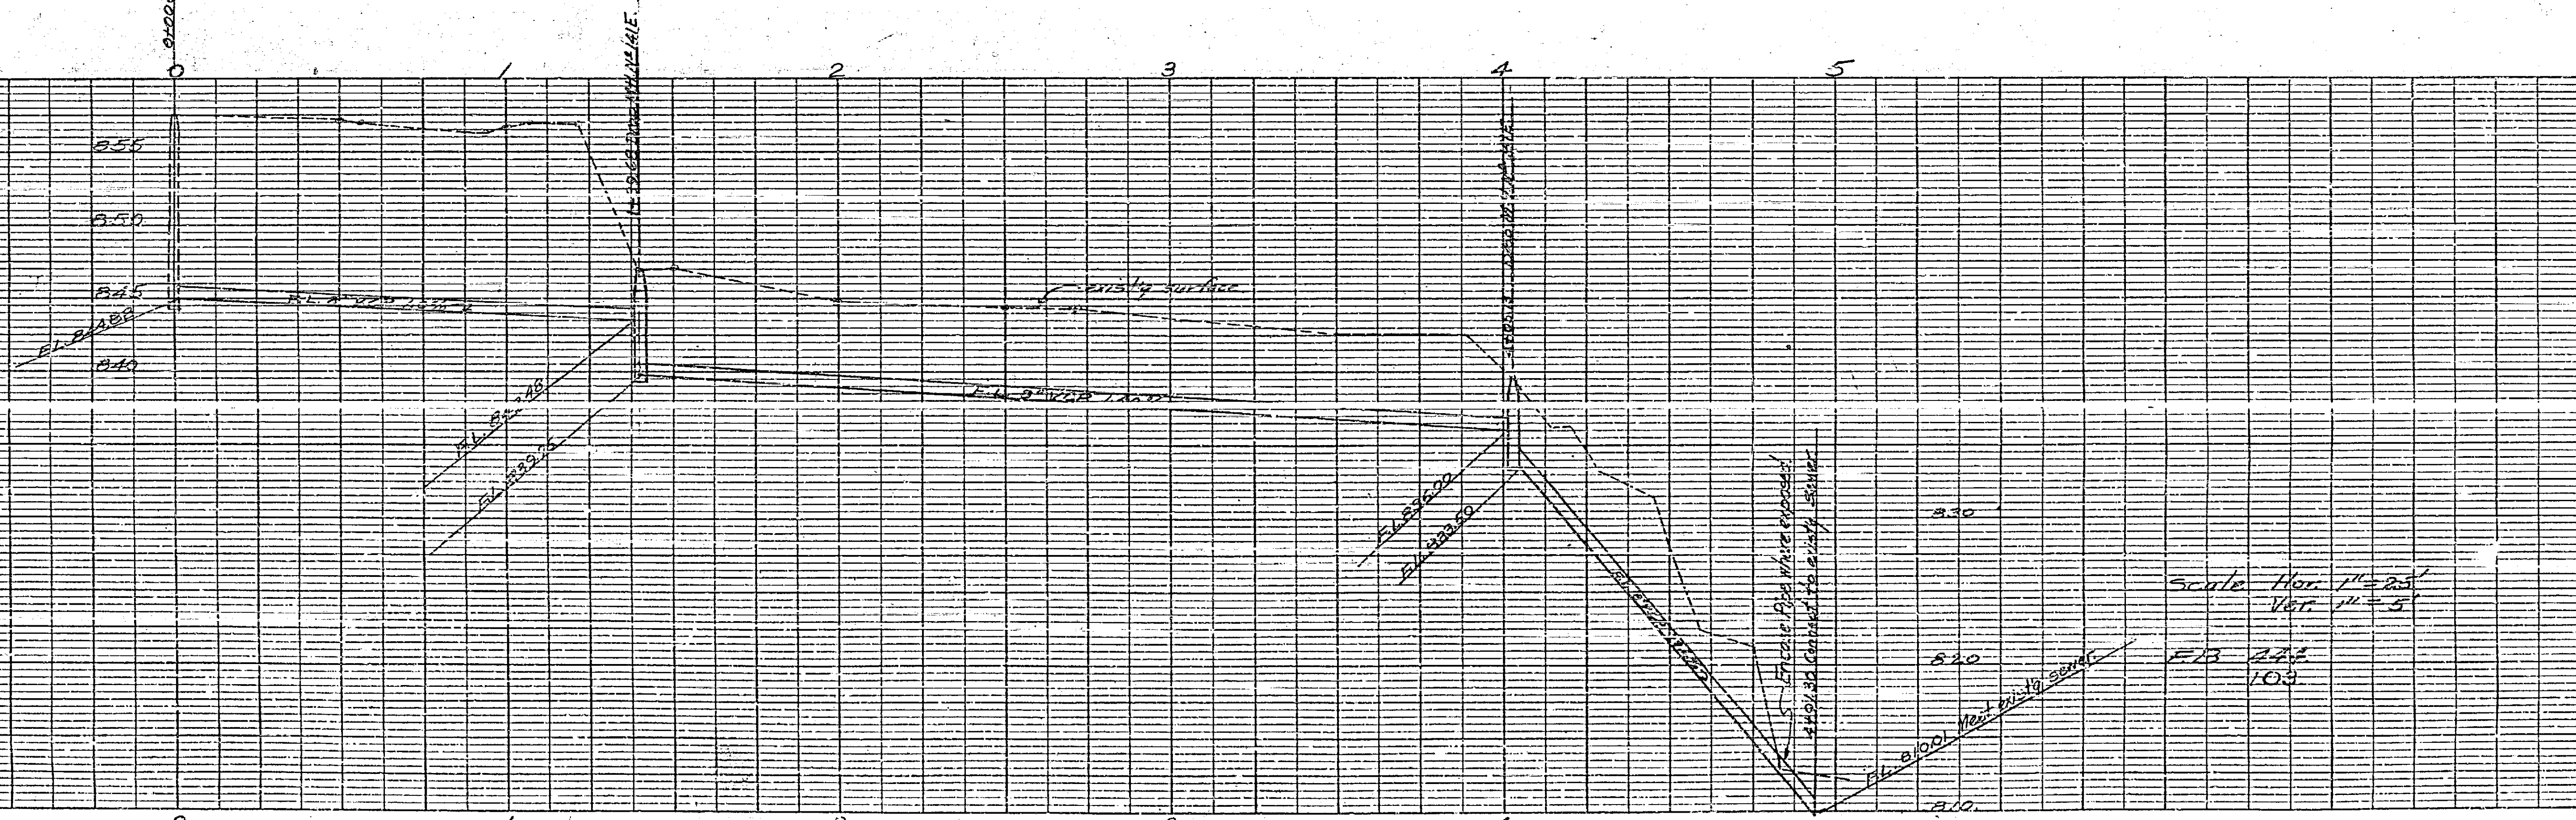


PROPOSED SEWER  
 POLYTECHNIC HIGH SCHOOL  
 No 378

Approved M. H. IRVINE REG. CEN. #3011.  
 CITY ENGINEER.

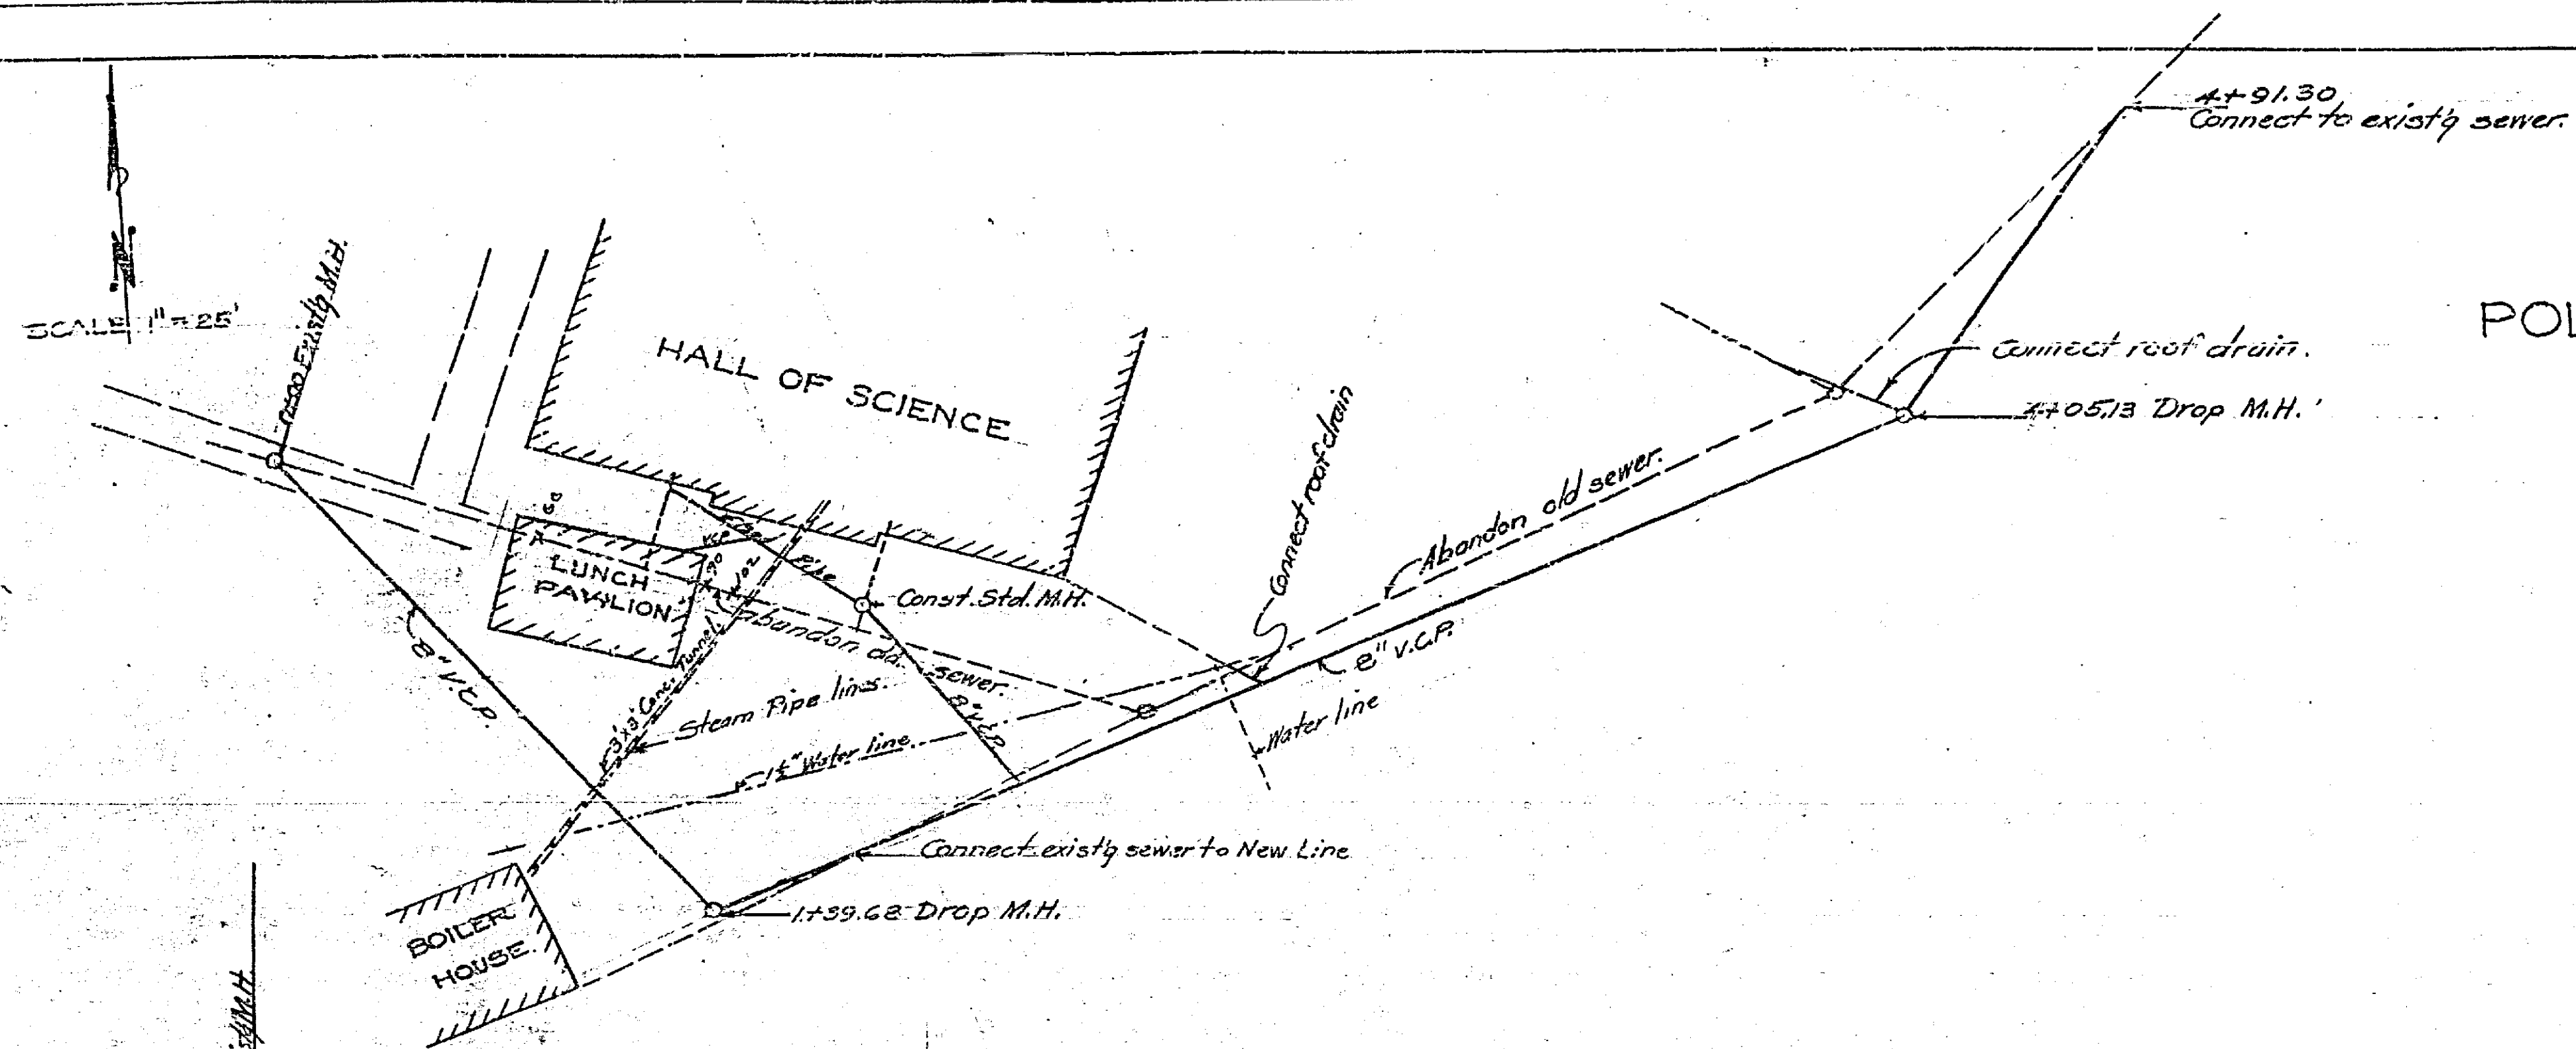



Scale Hor. 1"=25'  
 Ver. 1"=5'

EL. 822  
 103

DATE	
BY	
CHECKED	
APPROVED	
PLANNED	
NOTED	
NOTE BOOK	
NO.	
PLAN	
NO.	

DATE	
BY	
CHECKED	
APPROVED	
PLANNED	
NOTED	
NOTE BOOK	
NO.	
PROFILE	
NO.	



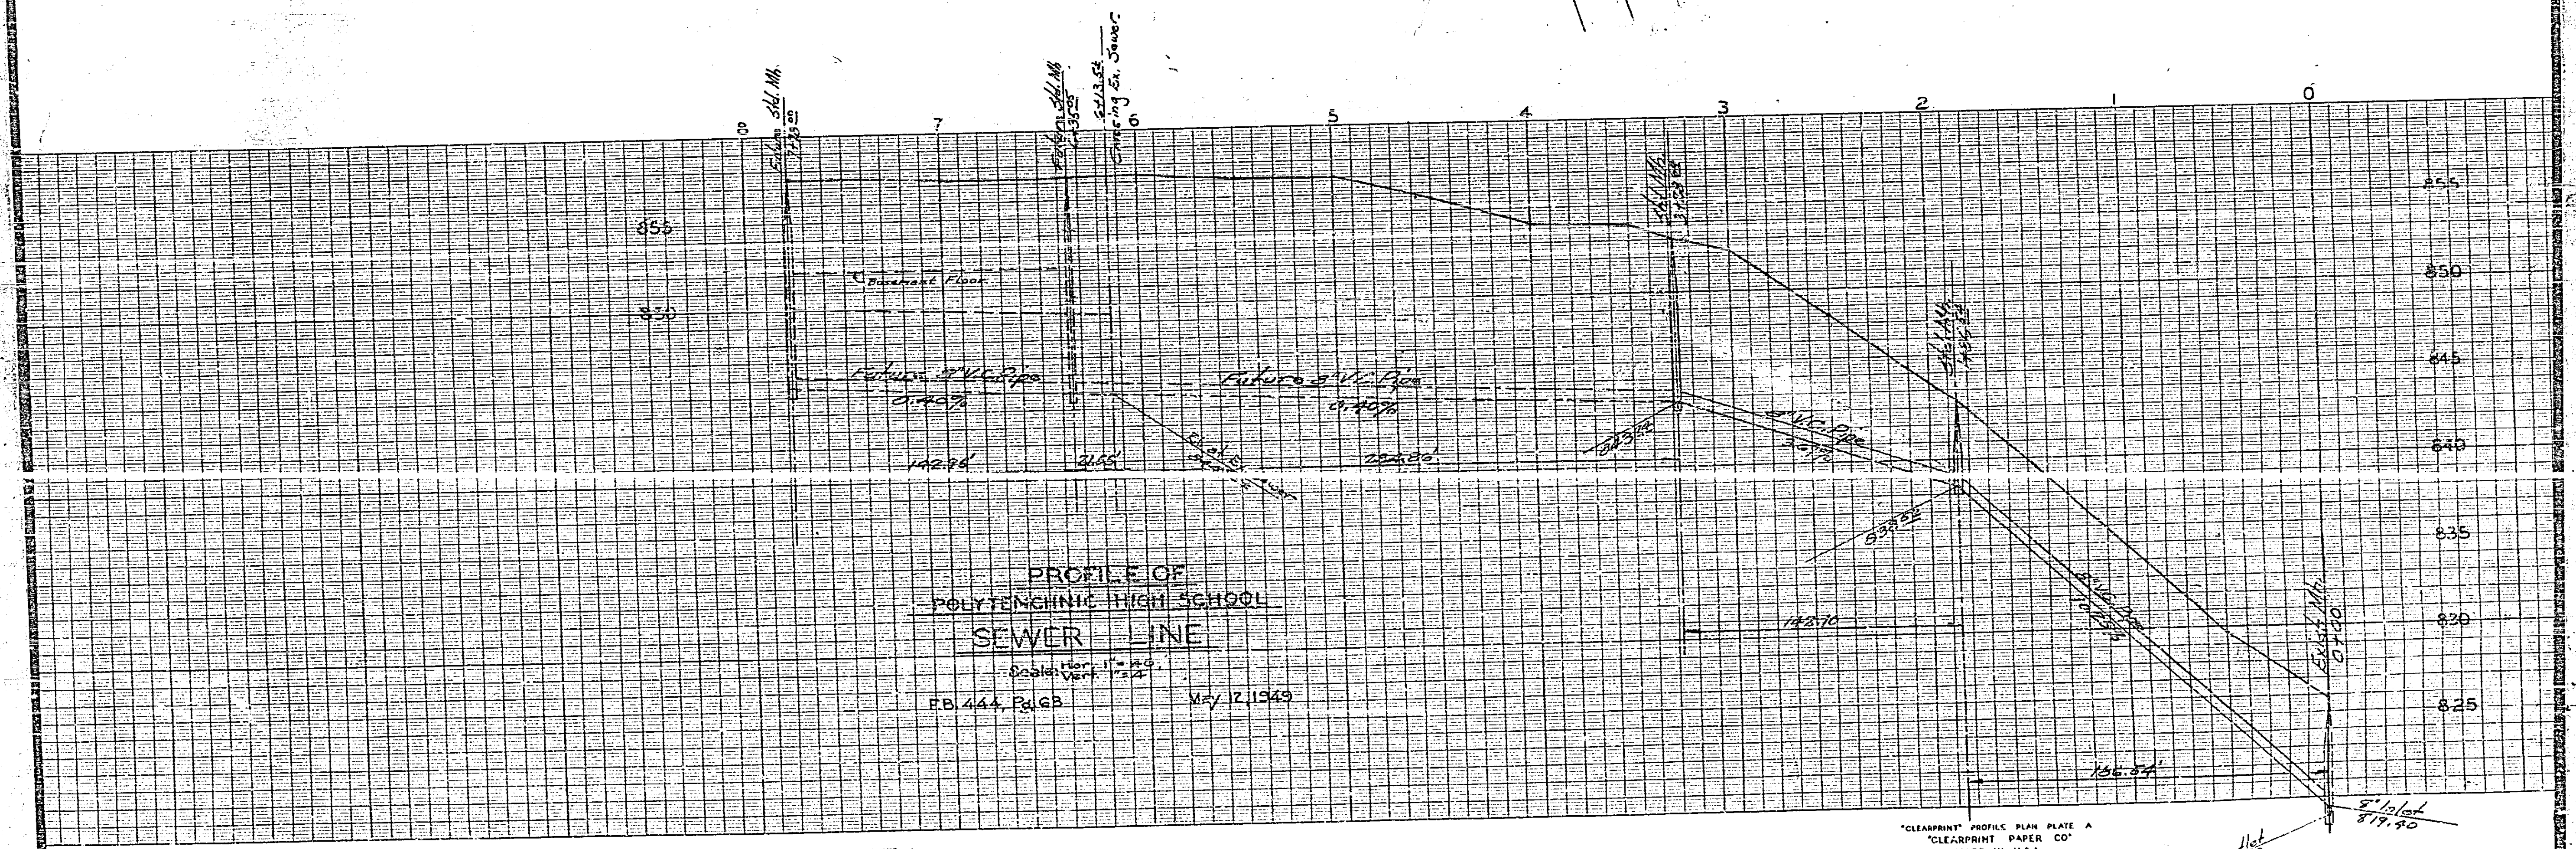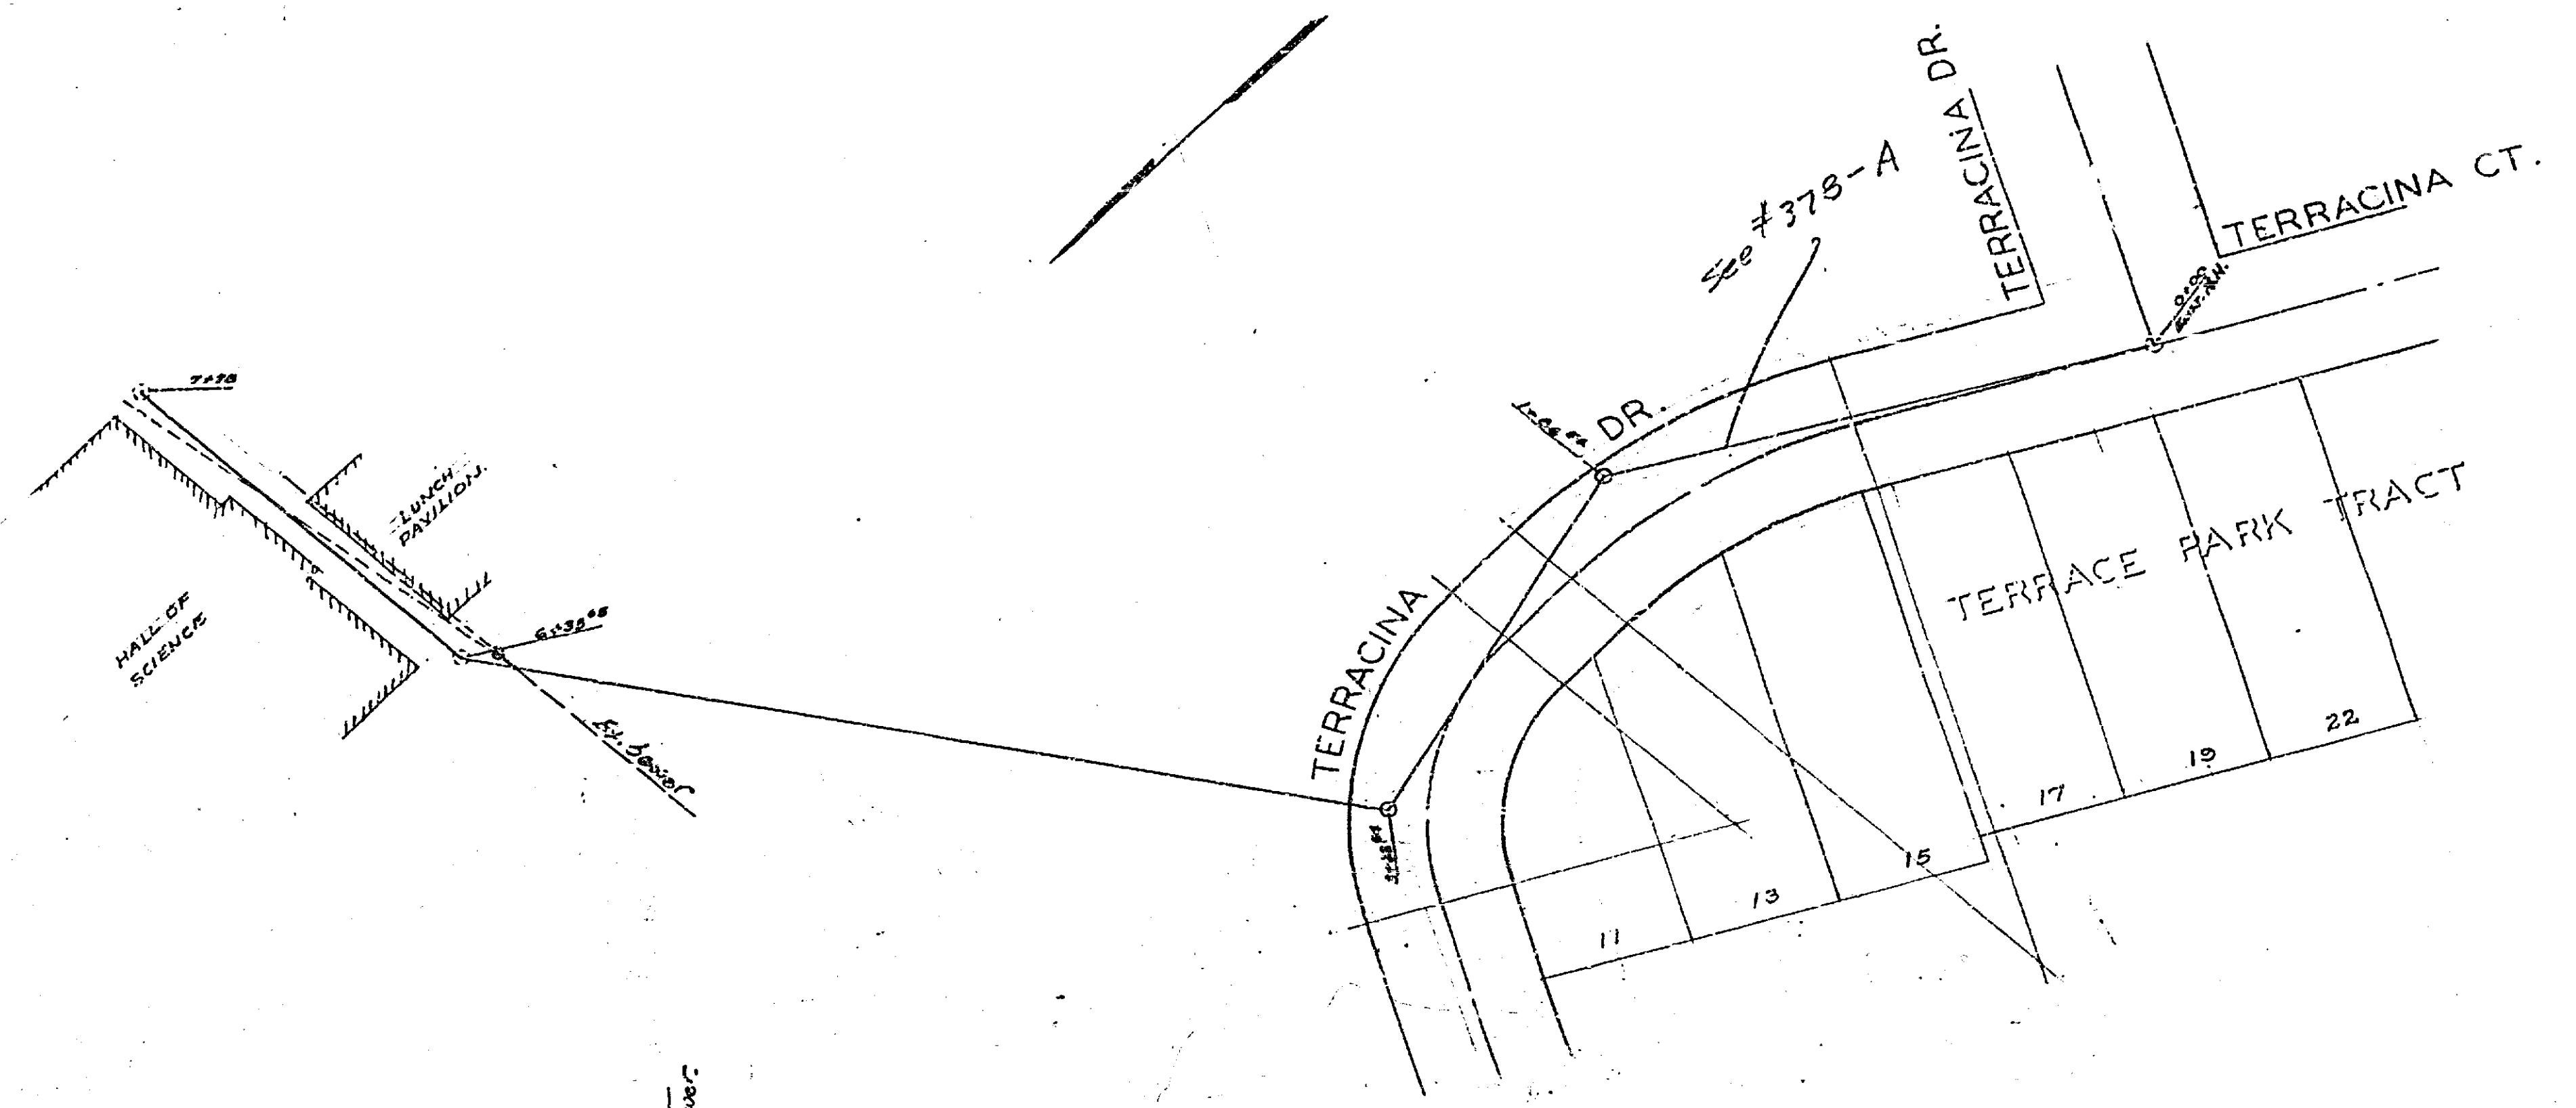

PROFILE OF  
 POLYTECHNIC HIGH SCHOOL  
 SEWER LINE  
 Scale: Vert. 1" = 5.0'  
 Hor. 1" = 25.0'  
 FB 444, P&EB May 12, 1949

"CLEARPRINT" PROFILE PLAN PLATE A  
 "CLEARPRINT PAPER CO"  
 MADE IN U.S.A.

"CLEARPRINT" PROFILE PLAN PLATE A  
 "CLEARPRINT PAPER CO"  
 MADE IN U.S.A.

378

8" Outlet  
 Elev. 817.90

378