


378-A
 PROFILE OF
 NORTH RIVERSIDE & TERRACINA DR.
 SEWER LINE
 SCALE HOR 1" = 50'
 VERT 1" = 5'
 FB 444 PG. 63 MAY 25 1949

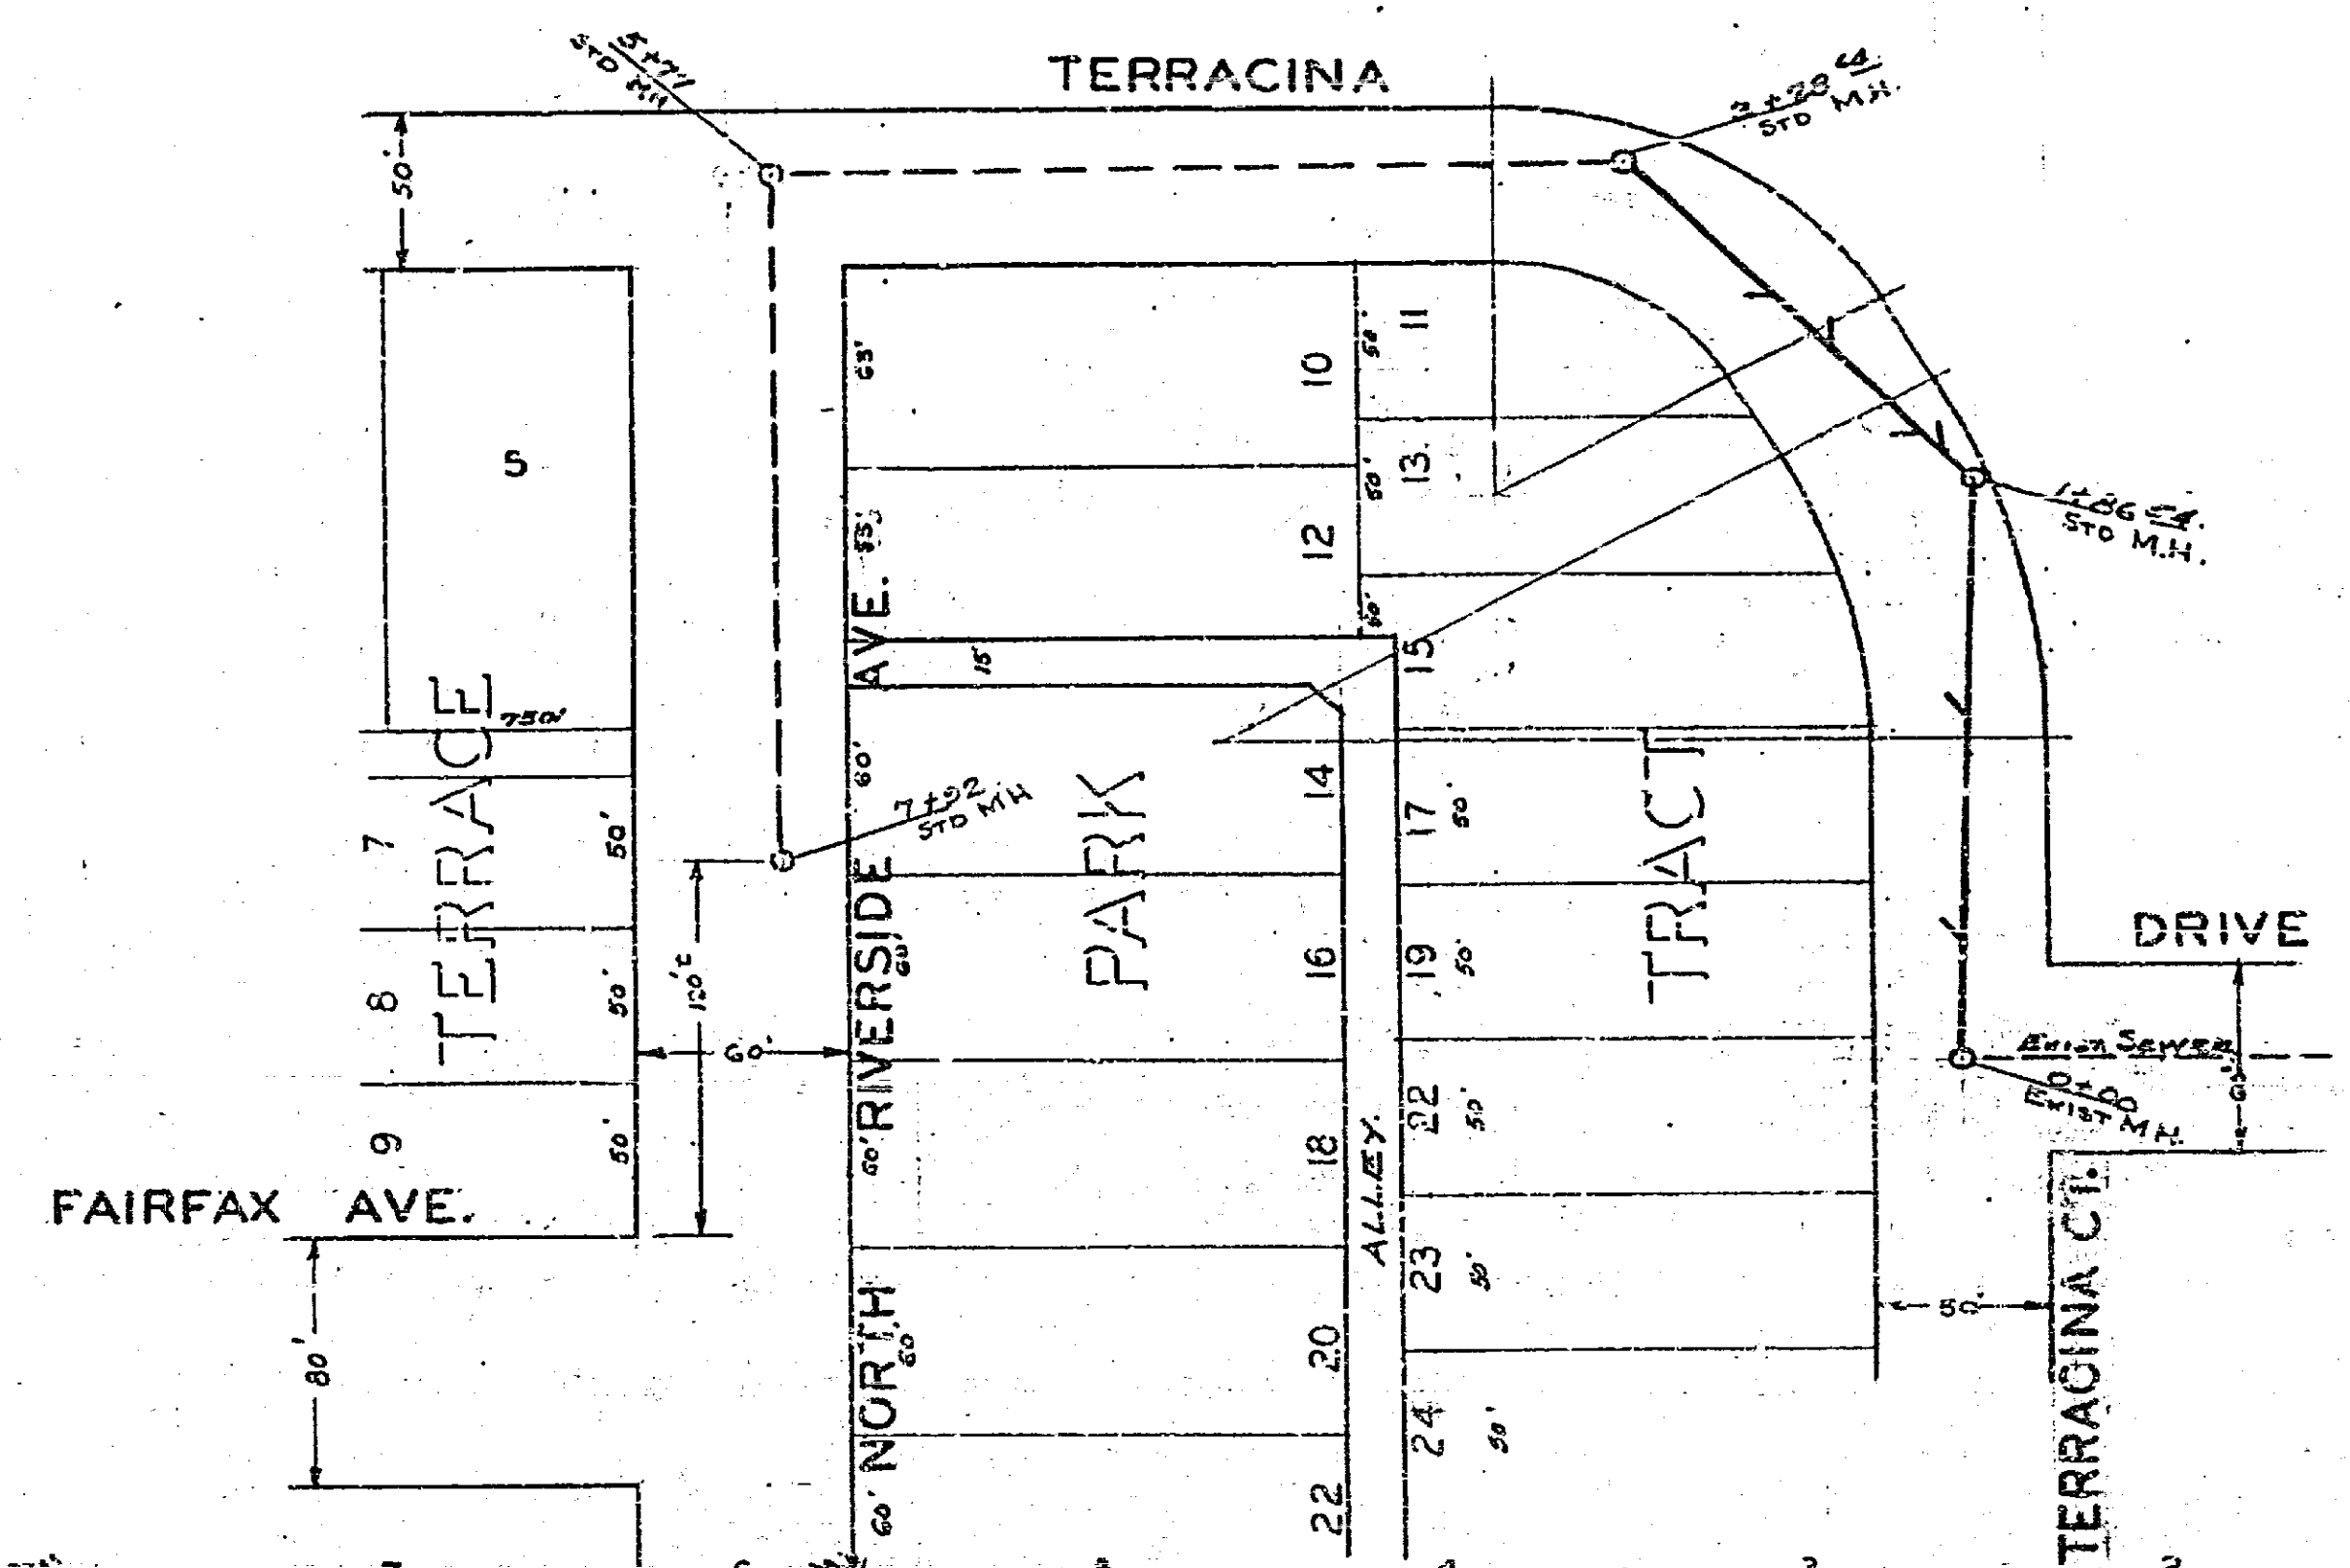

APPROVED BY *M. N. Duvine*
 CITY ENGINEER

