


MISSING

PROPERTY OF
CITY OF RIVERSIDE
CITY ENGINEERING DEPT.

PROPERTY OF
CITY OF RIVERSIDE
CITY ENGINEERING DEPT.

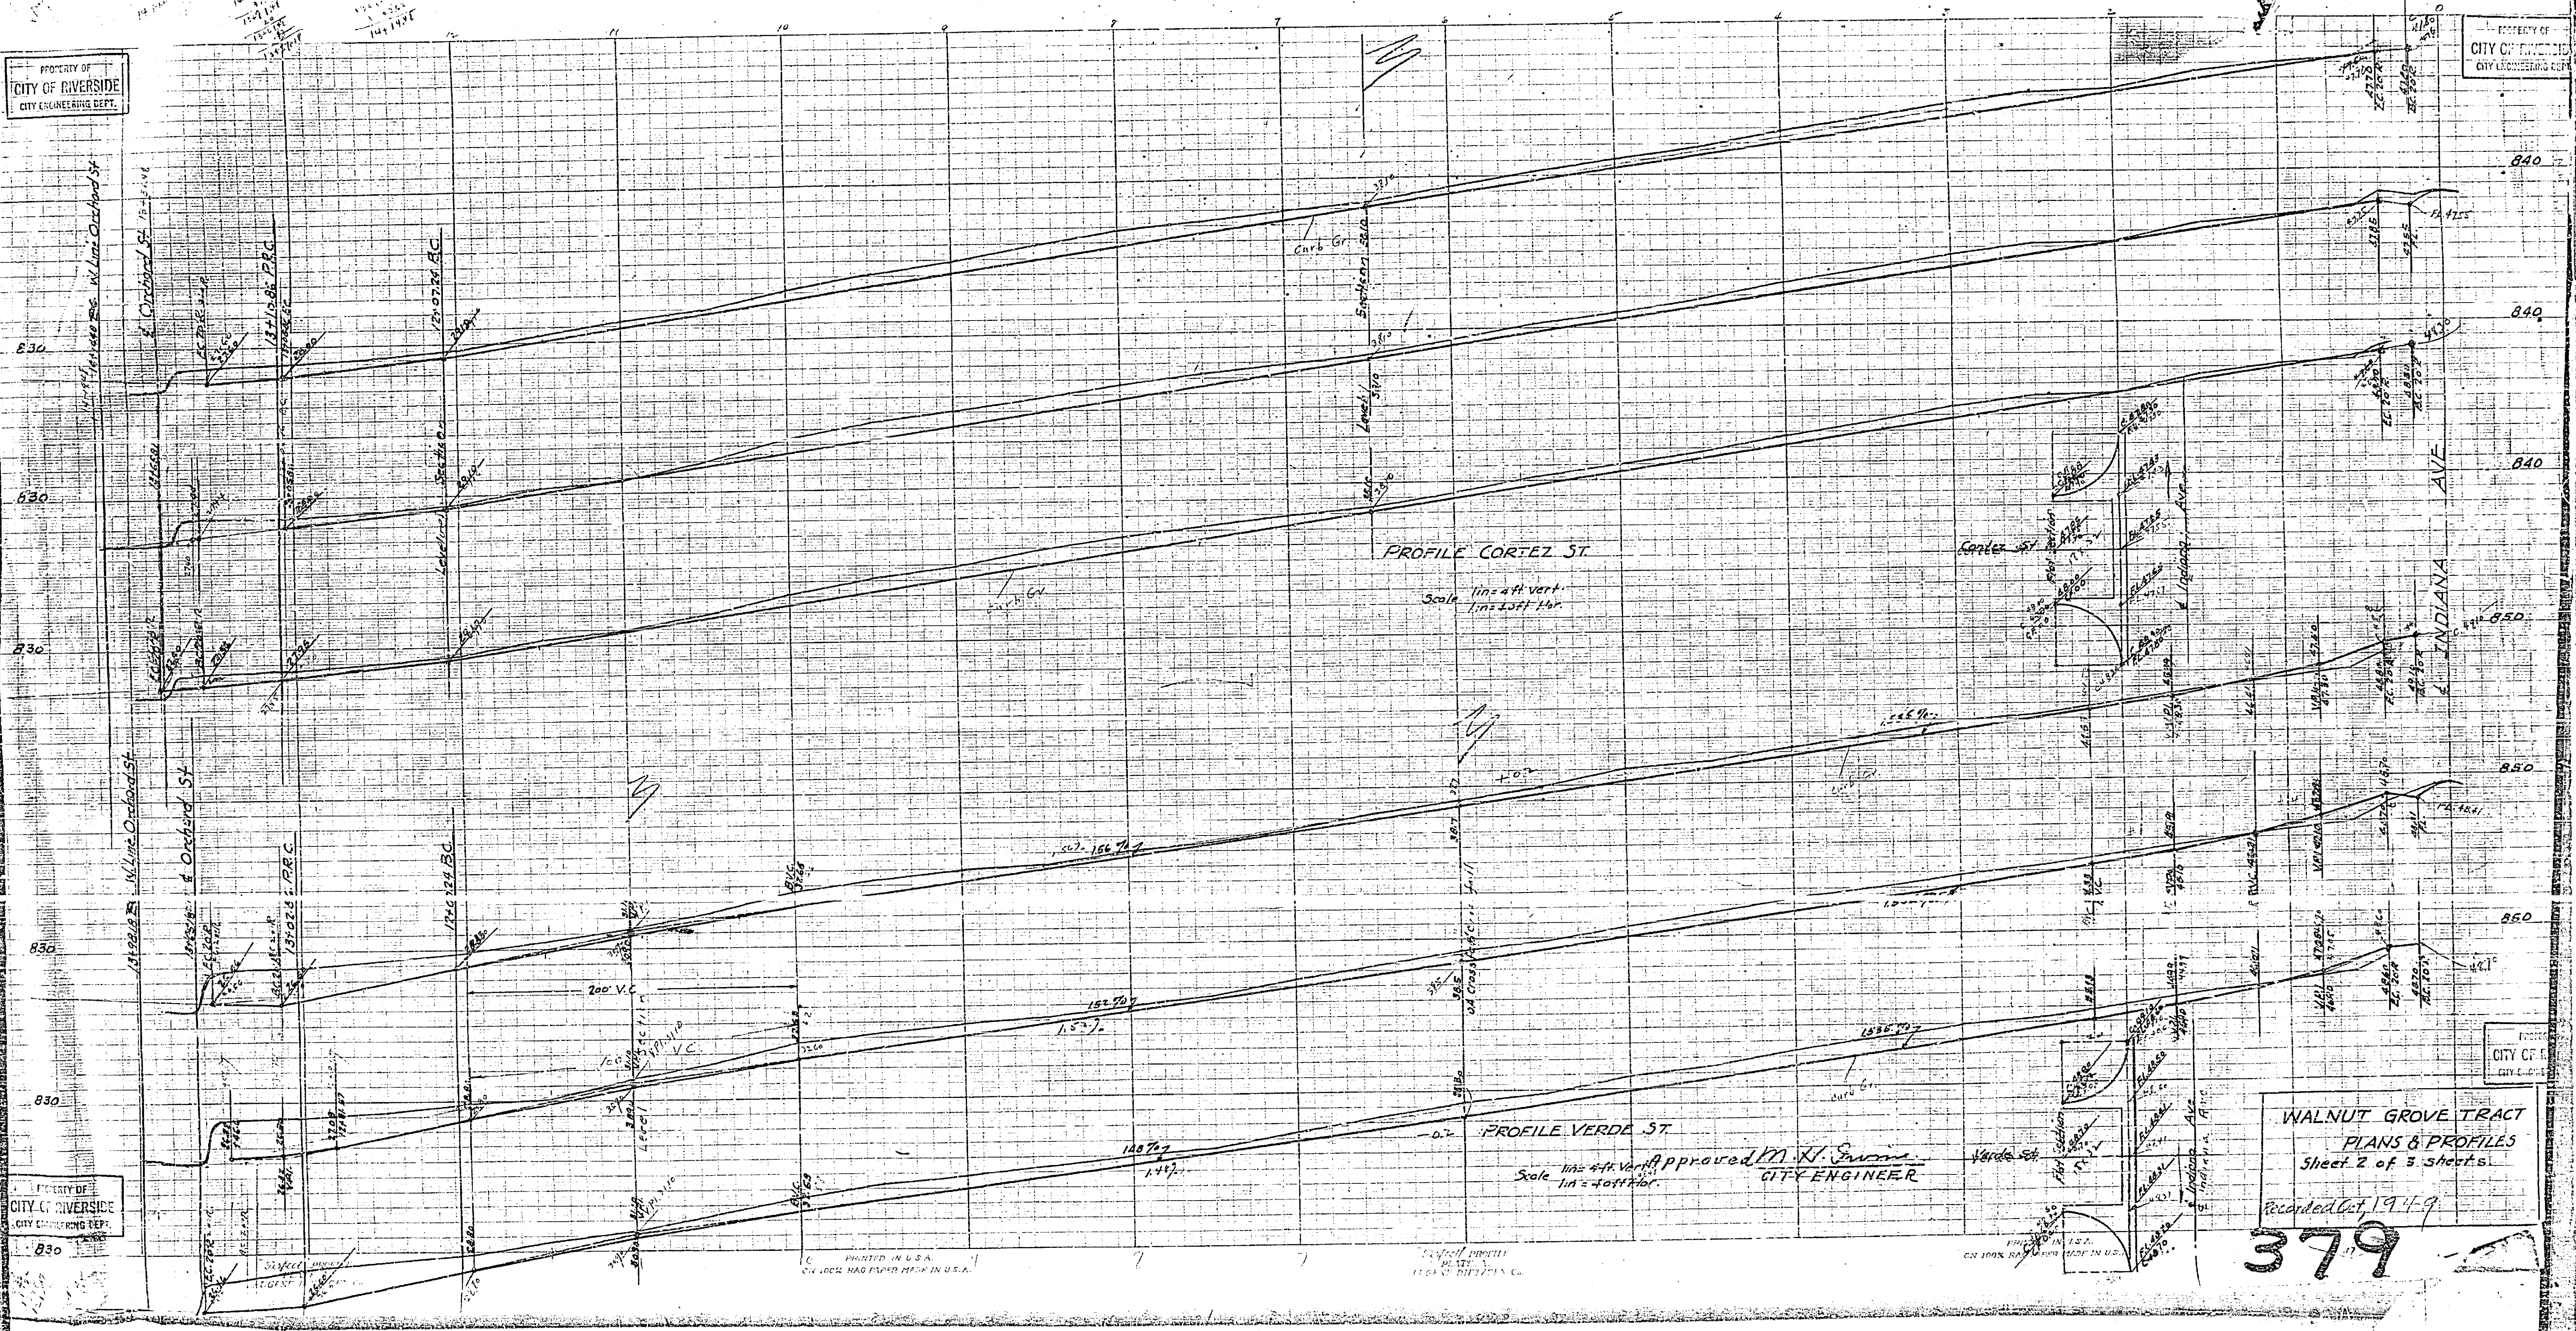

PROPERTY OF
CITY OF RIVERSIDE
CITY ENGINEERING DEPT.

PROPERTY OF
CITY OF RIVERSIDE
CITY ENGINEERING DEPT.

WALNUT GROVE TRACT
PLANS & PROFILES
Sheet 2 of 3 sheets

Recorded Oct. 1949

379


PRINTED IN U.S.A.
CITY OF RIVERSIDE, CALIF.

PRINTED IN U.S.A.
CITY OF RIVERSIDE, CALIF.

PRINTED IN U.S.A.
CITY OF RIVERSIDE, CALIF.

PROPERTY OF
CITY OF RIVERSIDE
CITY ENGINEERING DEPT.

PROPERTY OF
CITY OF RIVERSIDE
CITY ENGINEERING DEPT.

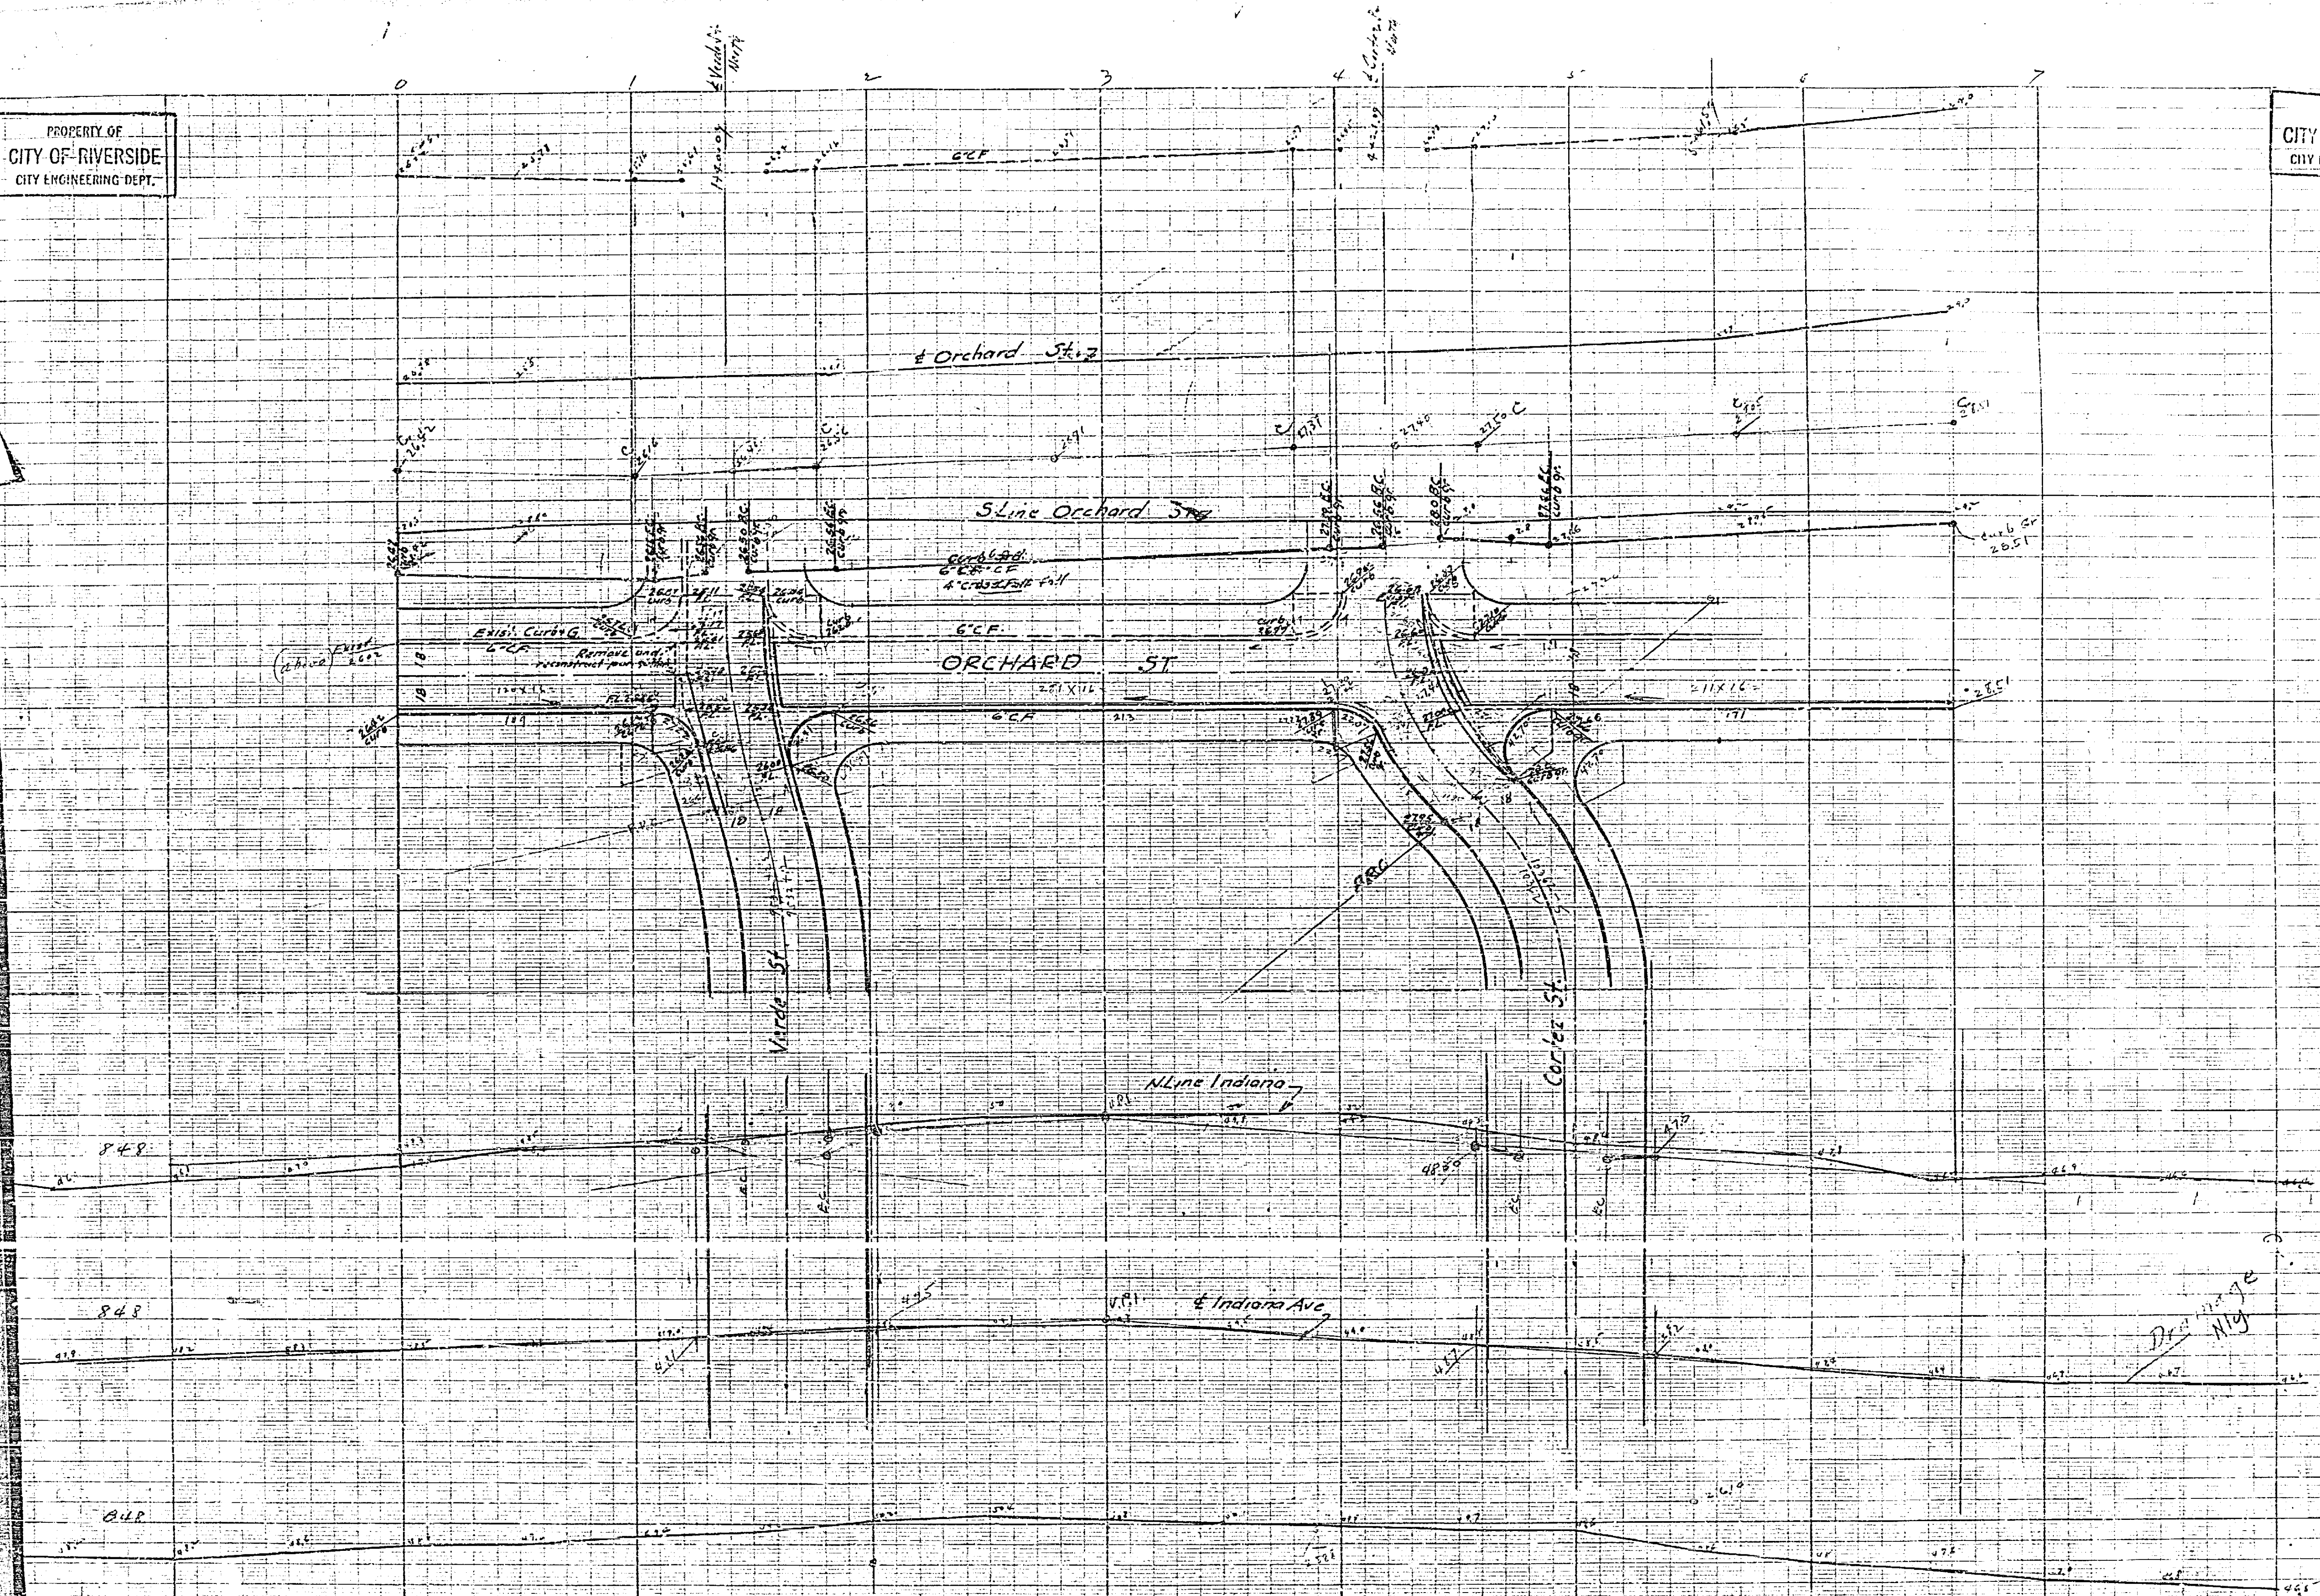

Approved *[Signature]*
CITY ENGINEER

WALNUT GROVE TR.
PLANS & PROFILES
Sheet 3 of 3 sheets
Recorded Oct. 1949

PROPERTY OF
CITY OF RIVERSIDE
CITY ENGINEERING DEPT.

PROPERTY OF
CITY OF RIVERSIDE
CITY ENGINEERING DEPT.

PRINTED IN U.S.A.
ON 100% RAS PAPER MADE IN U.S.A.

Profile
PLATE 3
EUGENE LITZEN Co.

PRINTED IN U.S.A.
100% RAS PAPER MADE IN U.S.A.

379