

MAP OF PROPOSED IMPROVEMENTS ON ORANGE STREET


FROM FIRST ST. TO SEVENTH ST.

Scale
1 inch = 60 feet.


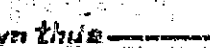
A. P. Campbell
City Engineer.


Approved by the Mayor and Common
Council of the City of Riverside, Cal.

April 6, 1909. Attest: *[Signature]*
City Clerk.

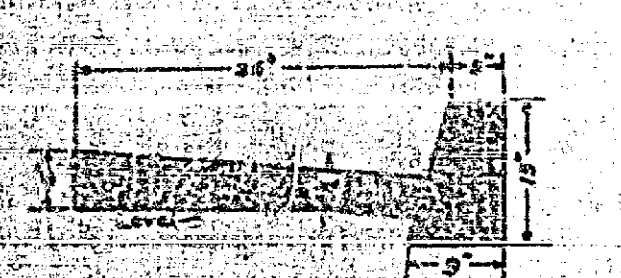

Cross Section of Curb and Gutter.
Gutter to be 36 inches wide less the batter
of the curb.

Notes
Gutter to be constructed shown thus 
Curb to be constructed shown thus 

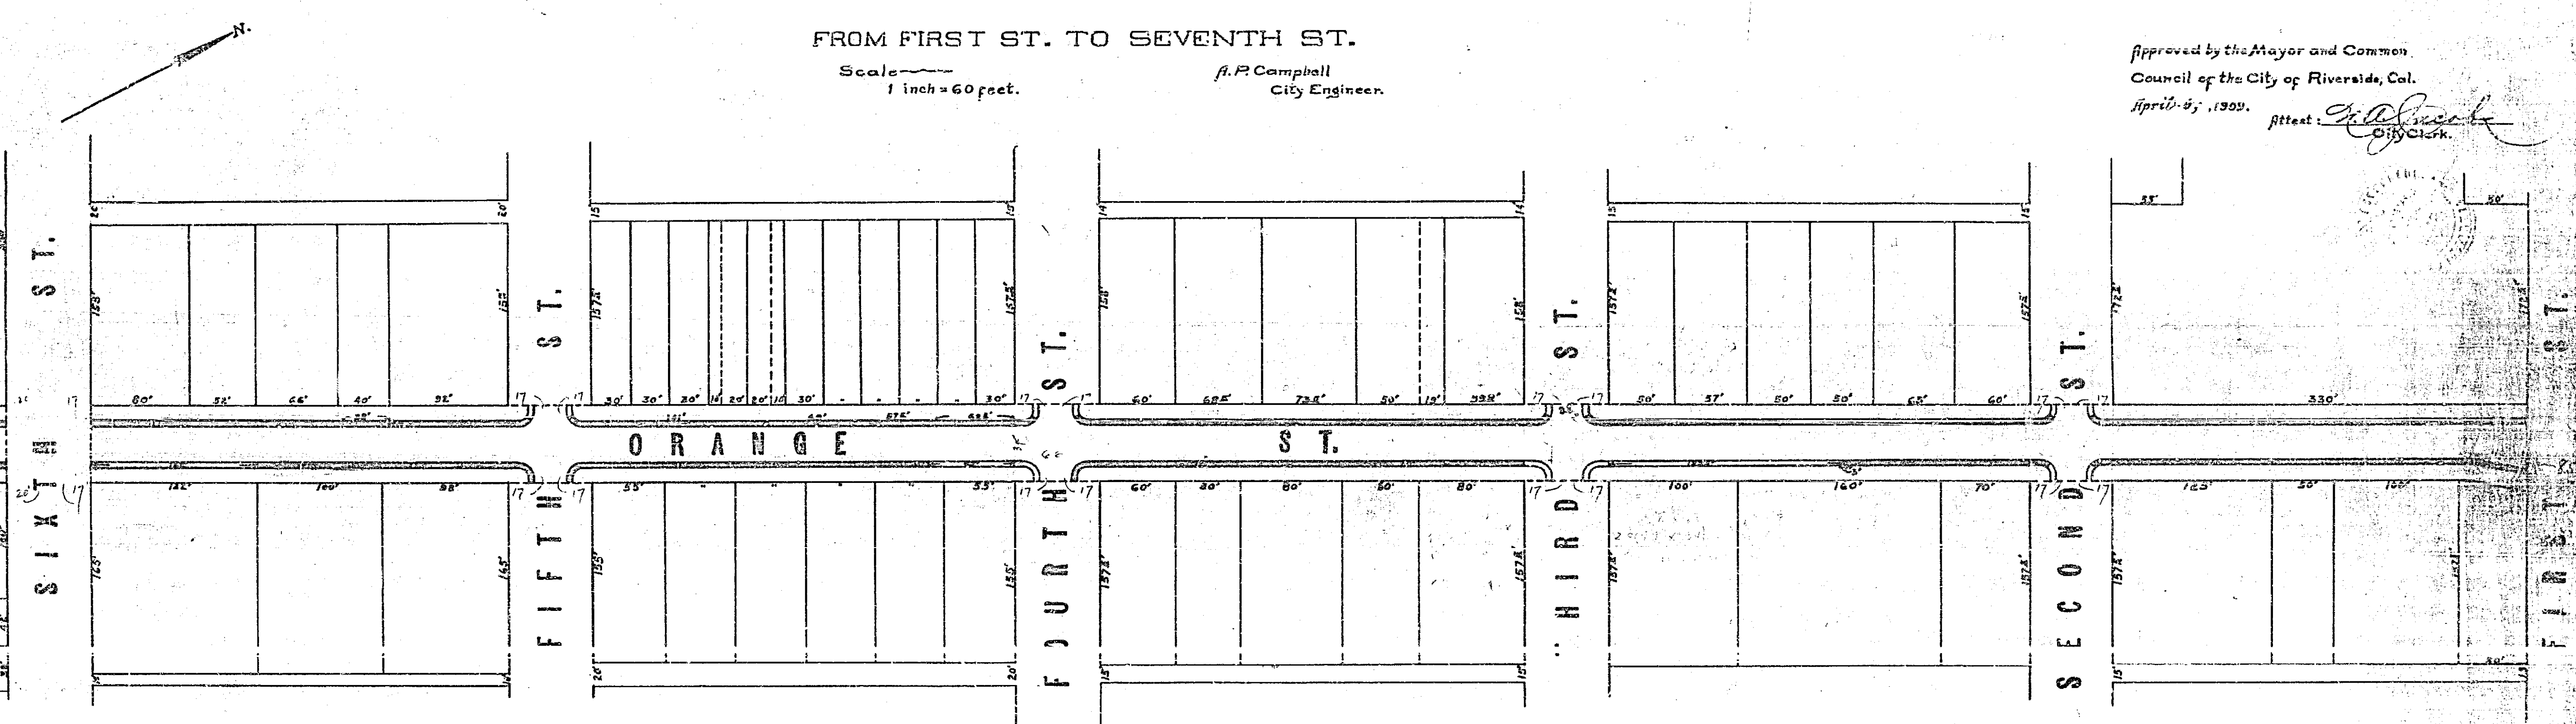

383