
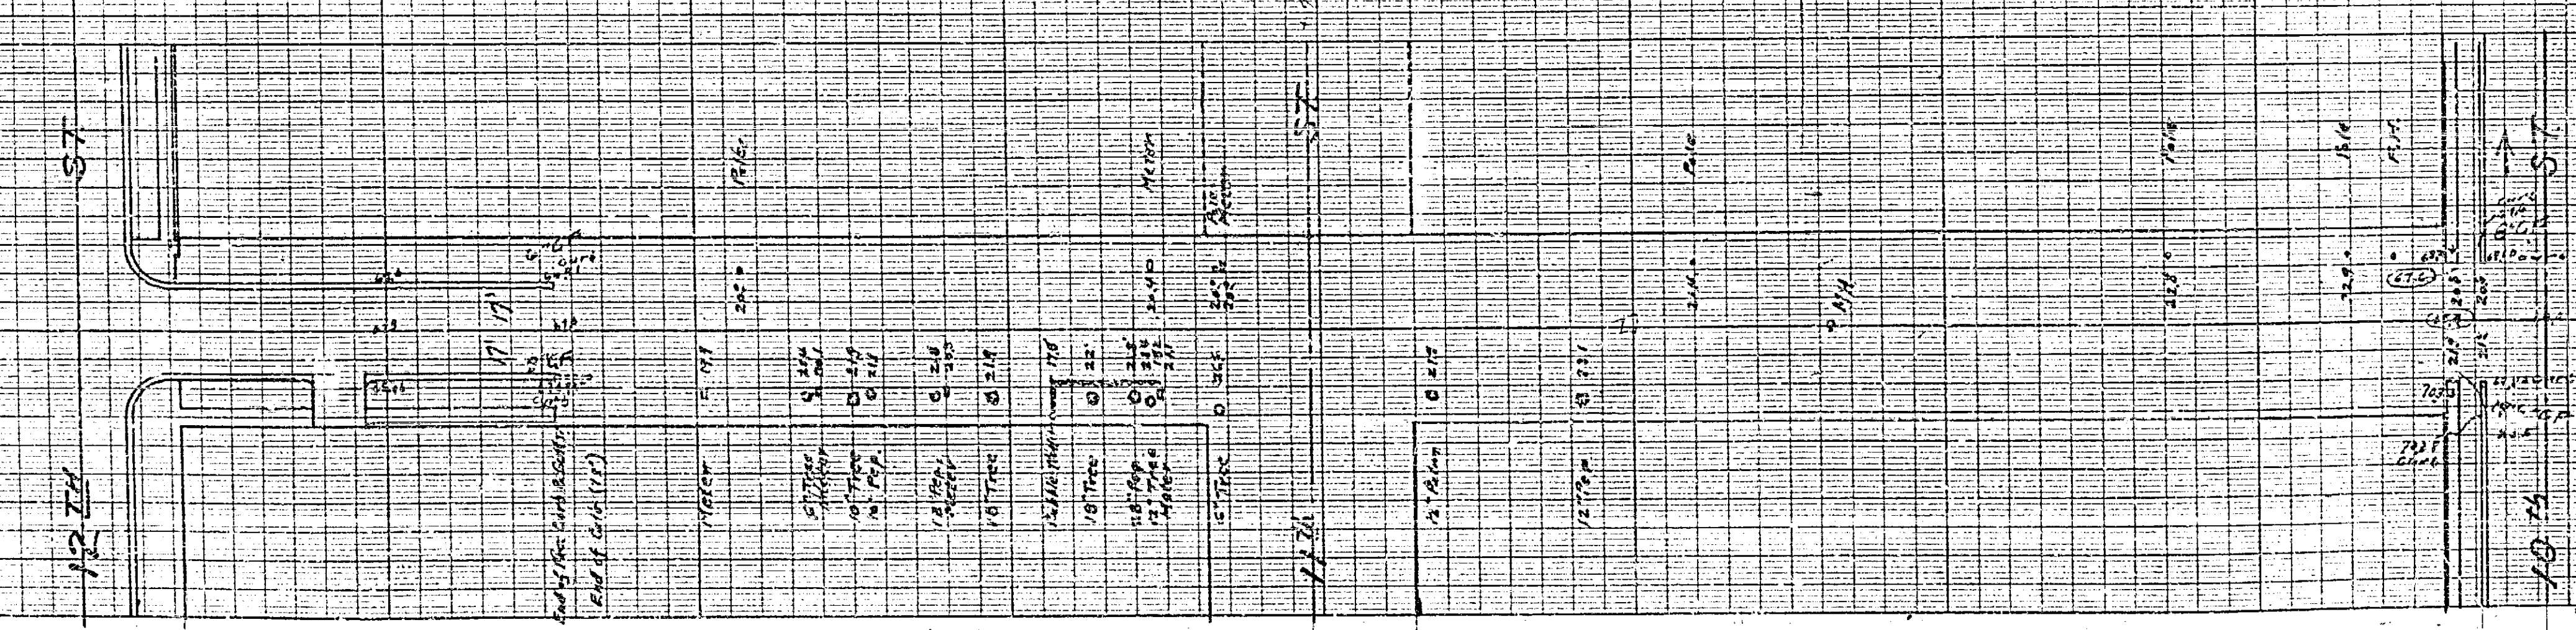


Ref 228-A

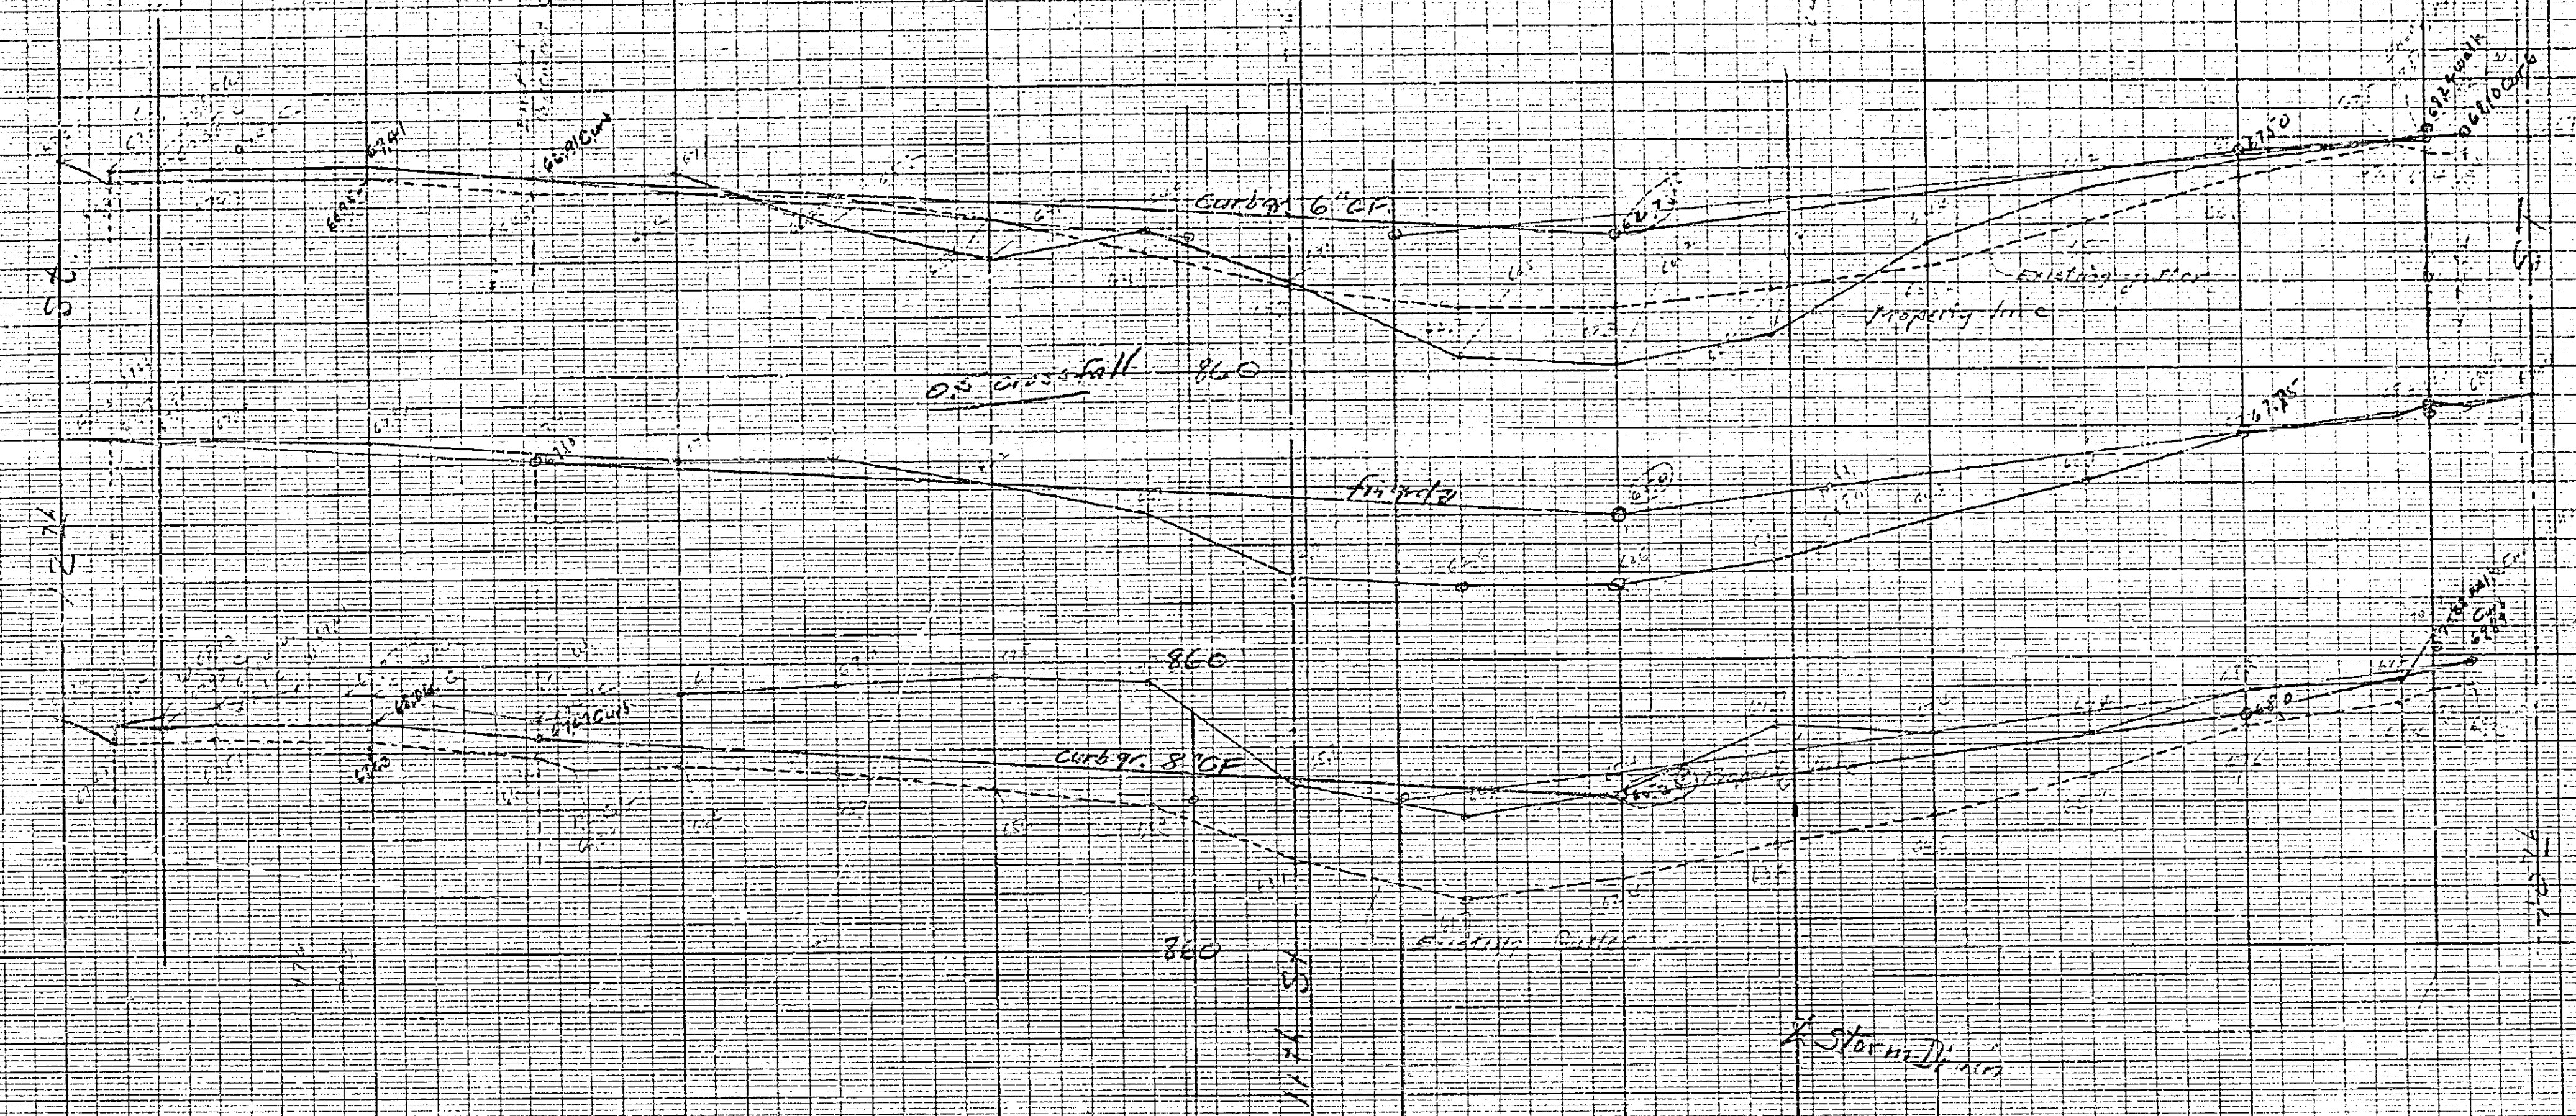

384 B

0 1 2 3 4 5 6 7

0.747
 10.21
 20

0.602
 10.21
 20

0.610
 10.21
 20

VINE ST.
 20.00' WIDE