



PLAN AND PROFILE
 NO. 386-A
 SIERRA ST. - PHOENIX AVE.
 TRUNK LINE SANITARY SEWER

CITY OF RIVERSIDE - CALIFORNIA

SCALES: HOR. 1 IN. = 50 FT.
 VERT. 1 IN. = 5 FT.

F.B. 486 AND 500

APPROVED *M.H. Irvine*
 M.H. IRVINE, REG. C.E. NO. 3011
 CITY ENGINEER

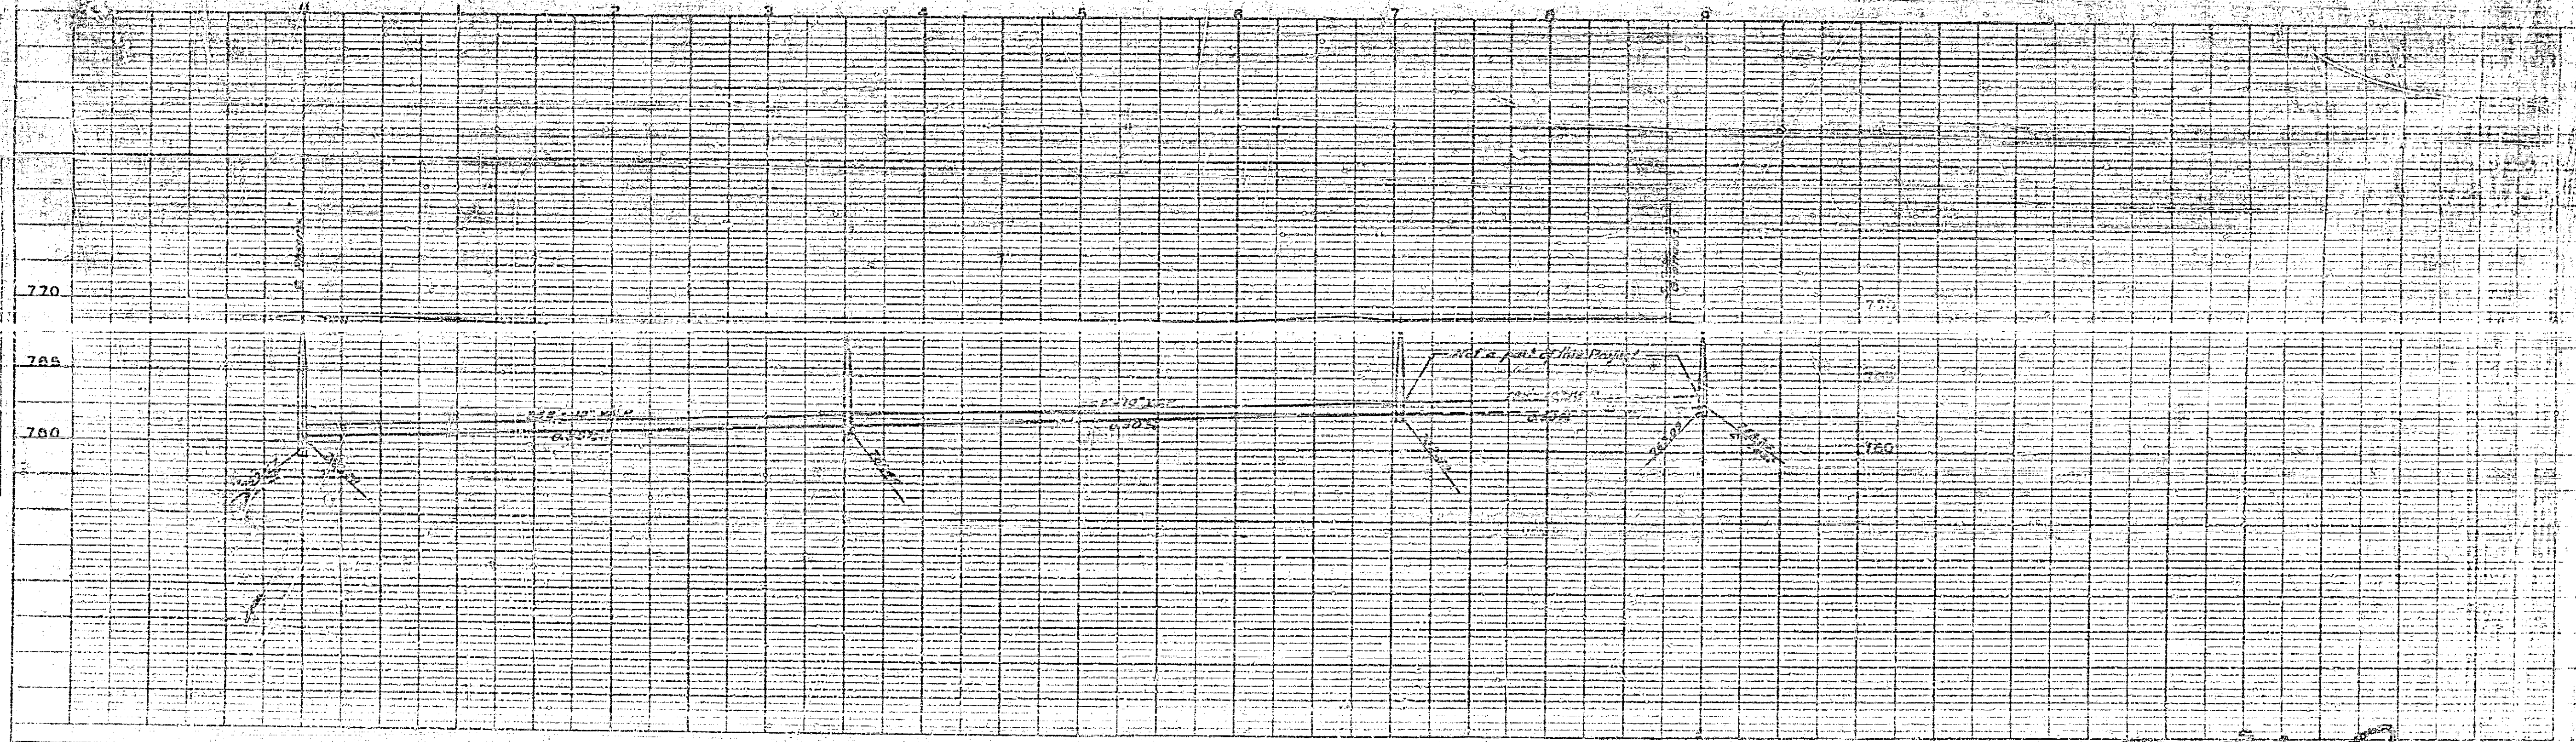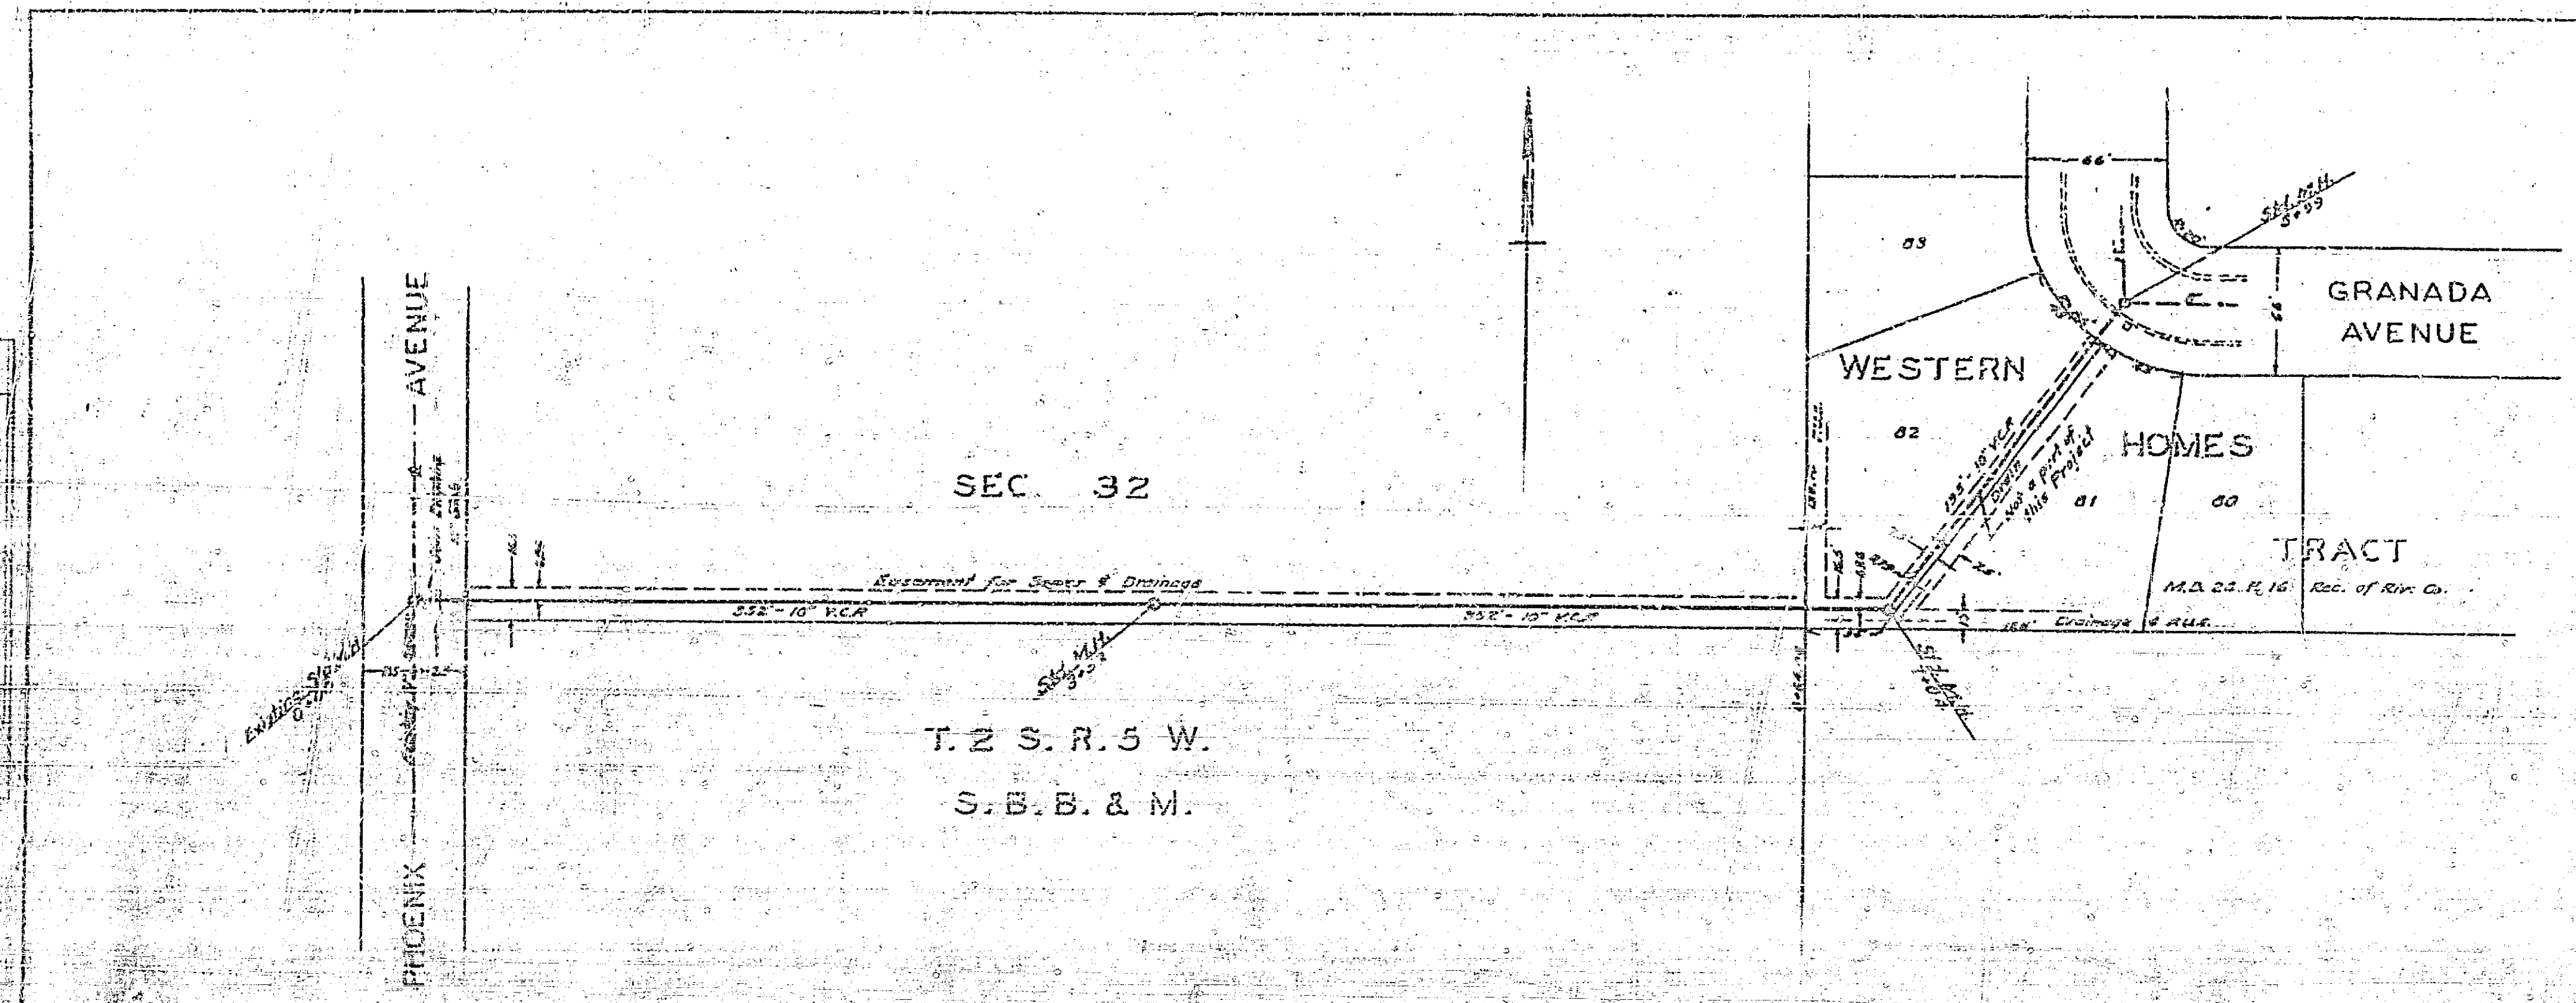

386 A

746 A

STATE OF CALIFORNIA
 ENGINEER & ARCHITECT
 RIVERSIDE, CALIFORNIA