


PLAN AND PROFILE
 NO.389
 FOR THE CONSTRUCTION OF CURBS & GUTTERS ON
MISSION STREET
 BETWEEN VAN BUREN ST AND A POINT 590 FT. WEST

ENGINEERING DEPT CITY OF RIVERSIDE
 BK 367 PG 70

APPROVED *M. H. Quinn*
 CITY ENGINEER
 A CIVIL ENGINEER REGISTERED UNDER
 THE LAWS OF THE STATE OF CALIFORNIA
 REG. NO. 3011

THESE PLANS APPROVED AND ADOPTED BY THE
 MAYOR AND COUNCIL OF THE CITY OF RIVERSIDE
 STATE OF CALIFORNIA ON THIS 7th DAY OF
 APRIL 1922
W. J. Smith
 CITY CLERK
 OF RIVERSIDE CALIFORNIA

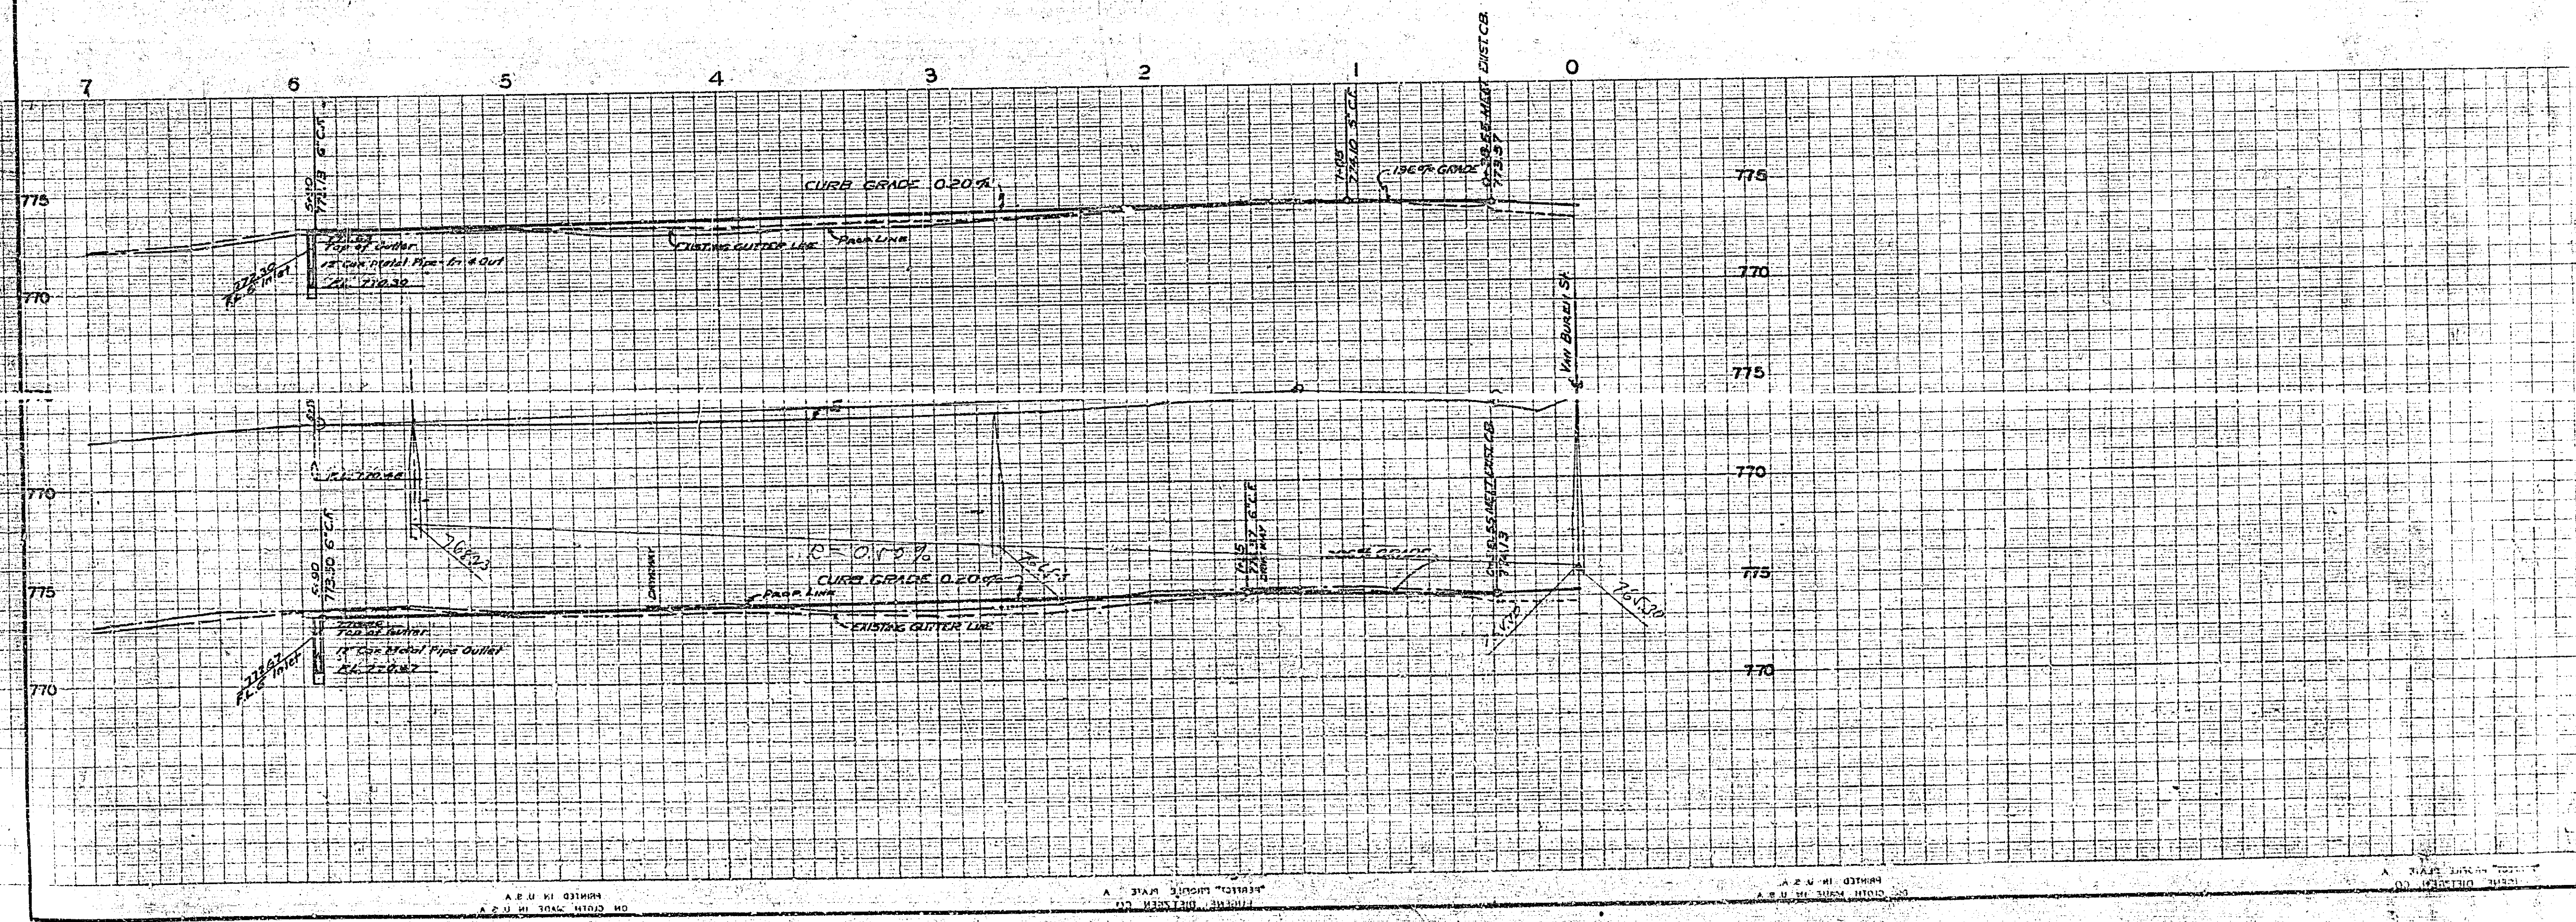

389