


AS 105

N.B. See Private Assessment Book 1, Pg. 49

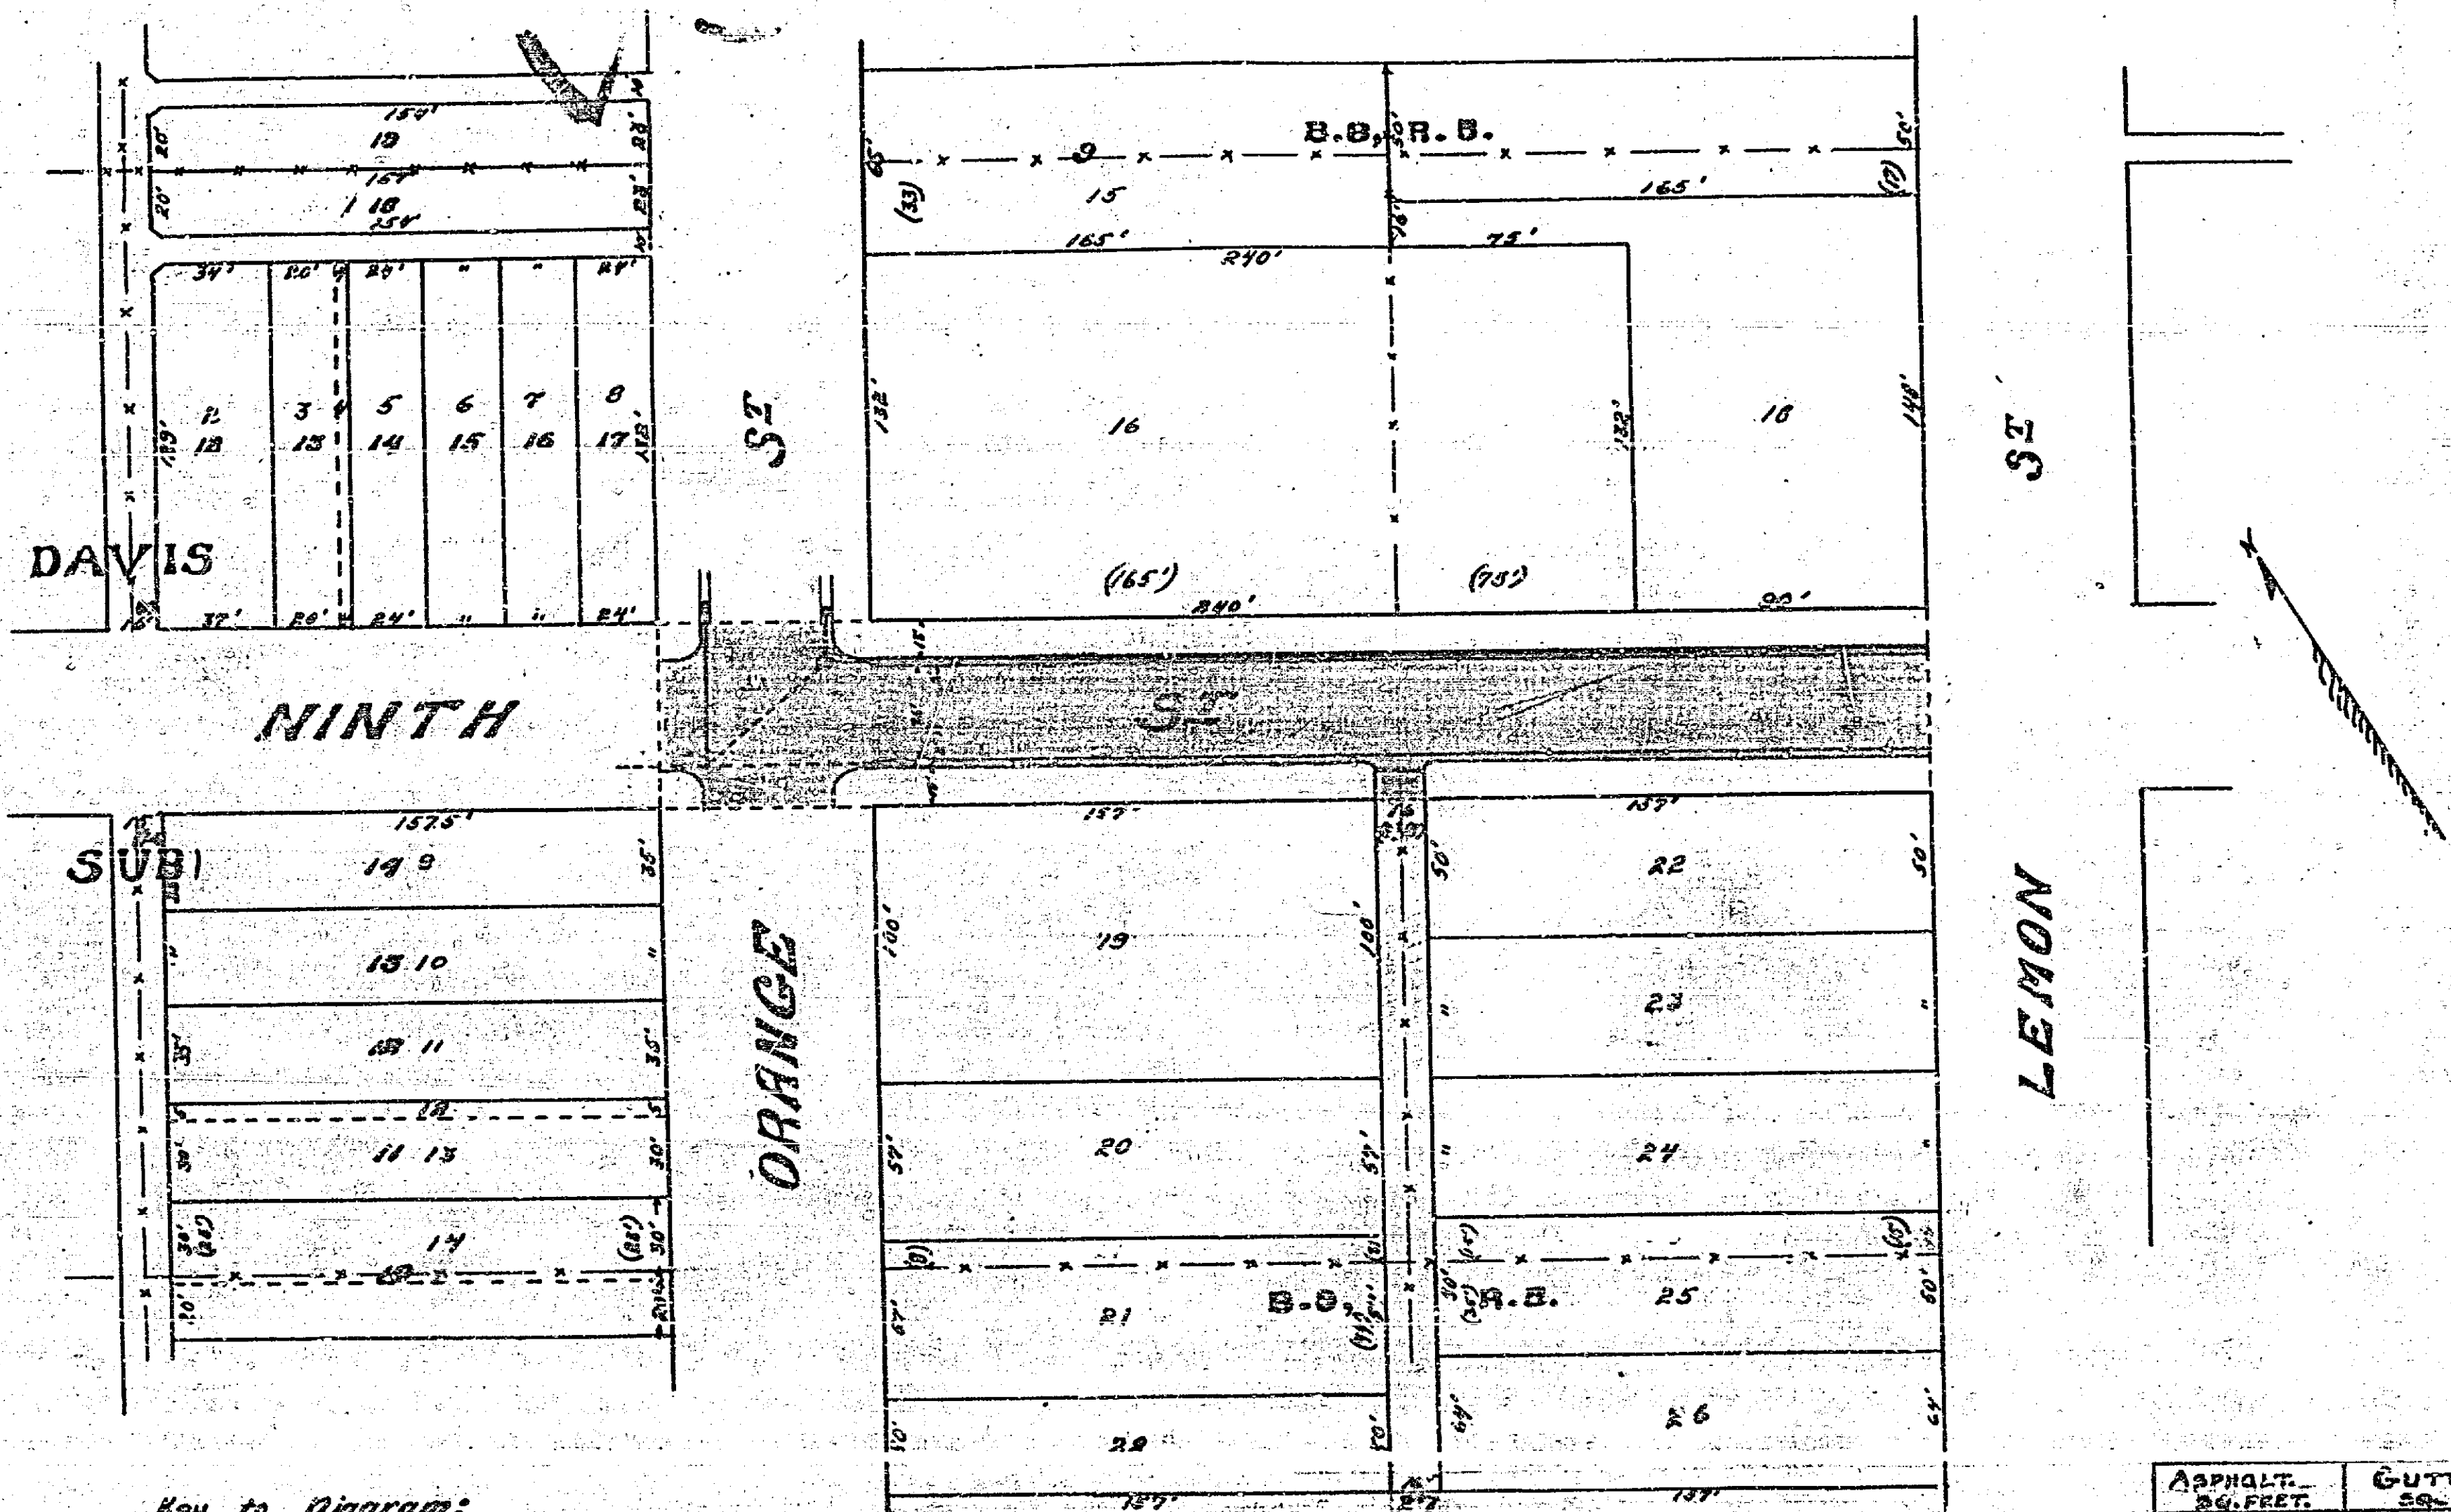

Key to Diagram;

Rehault roadway is shown thus;  
 Complete gutter is shown thus;  
 Drainage sewer is shown thus;

	ASPHALT. SQ. FEET.	GUTTER SQ. FEET.	SEWER PIPE LIN. FEET.
ST CROSSING	73,735.0		83.0
BETWEEN ORANGE ST AND ALLEY IN B.O., R.B.	5,652.0	573.0	330.0
TERMINATION OF ALLEY IN B.O., R.S.	235.0	30.40	
OPPOSITE TERMINATION OF ALLEY IN B.O., R.B.	448.0	85.00	
ALLEY TO LEMON ST.	5,652.0	573.0	
TOTAL	85,722.0	1,261.40	413.0

A-203

392A

A-203