


PLAN PROFILE
 NO 399
 PLEASANT AVENUE
 BETWEEN GROVE VICTORIA AVE.
 FB483 PG 19
 SCALE HOR 1"=40'
 VERT 1"=4'
 APPROVED... CITY ENGINEER

Sewer Constructed Apr 1950

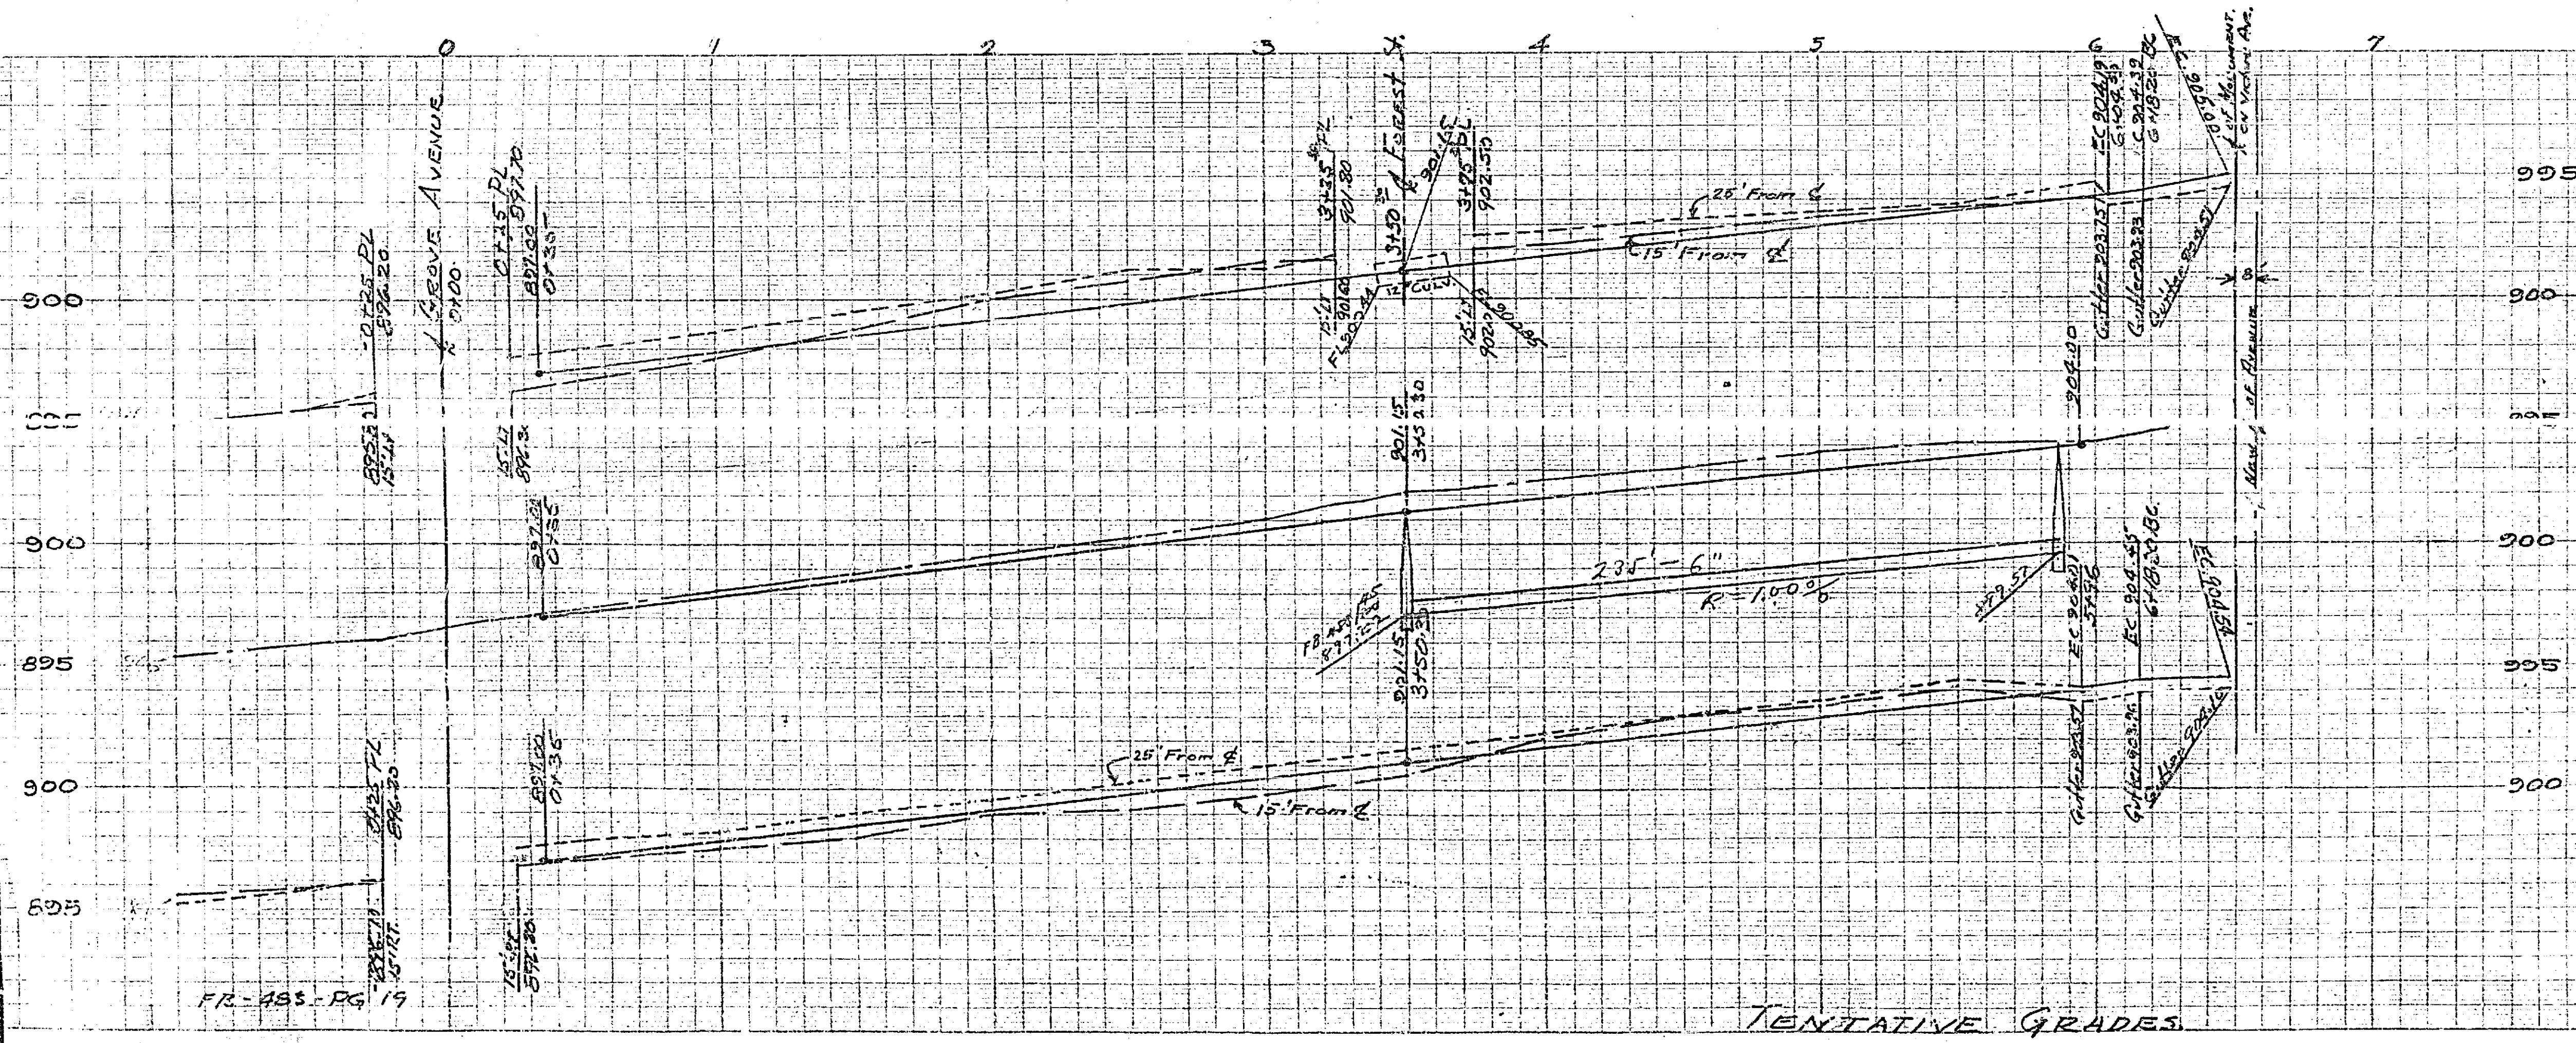

TENTATIVE GRADES

FR-483-PG 19

399

MADE IN U.S.A. OFFPRINTING PAPER CO. (REPRINTED, SHIELD BRAND PAPER)