
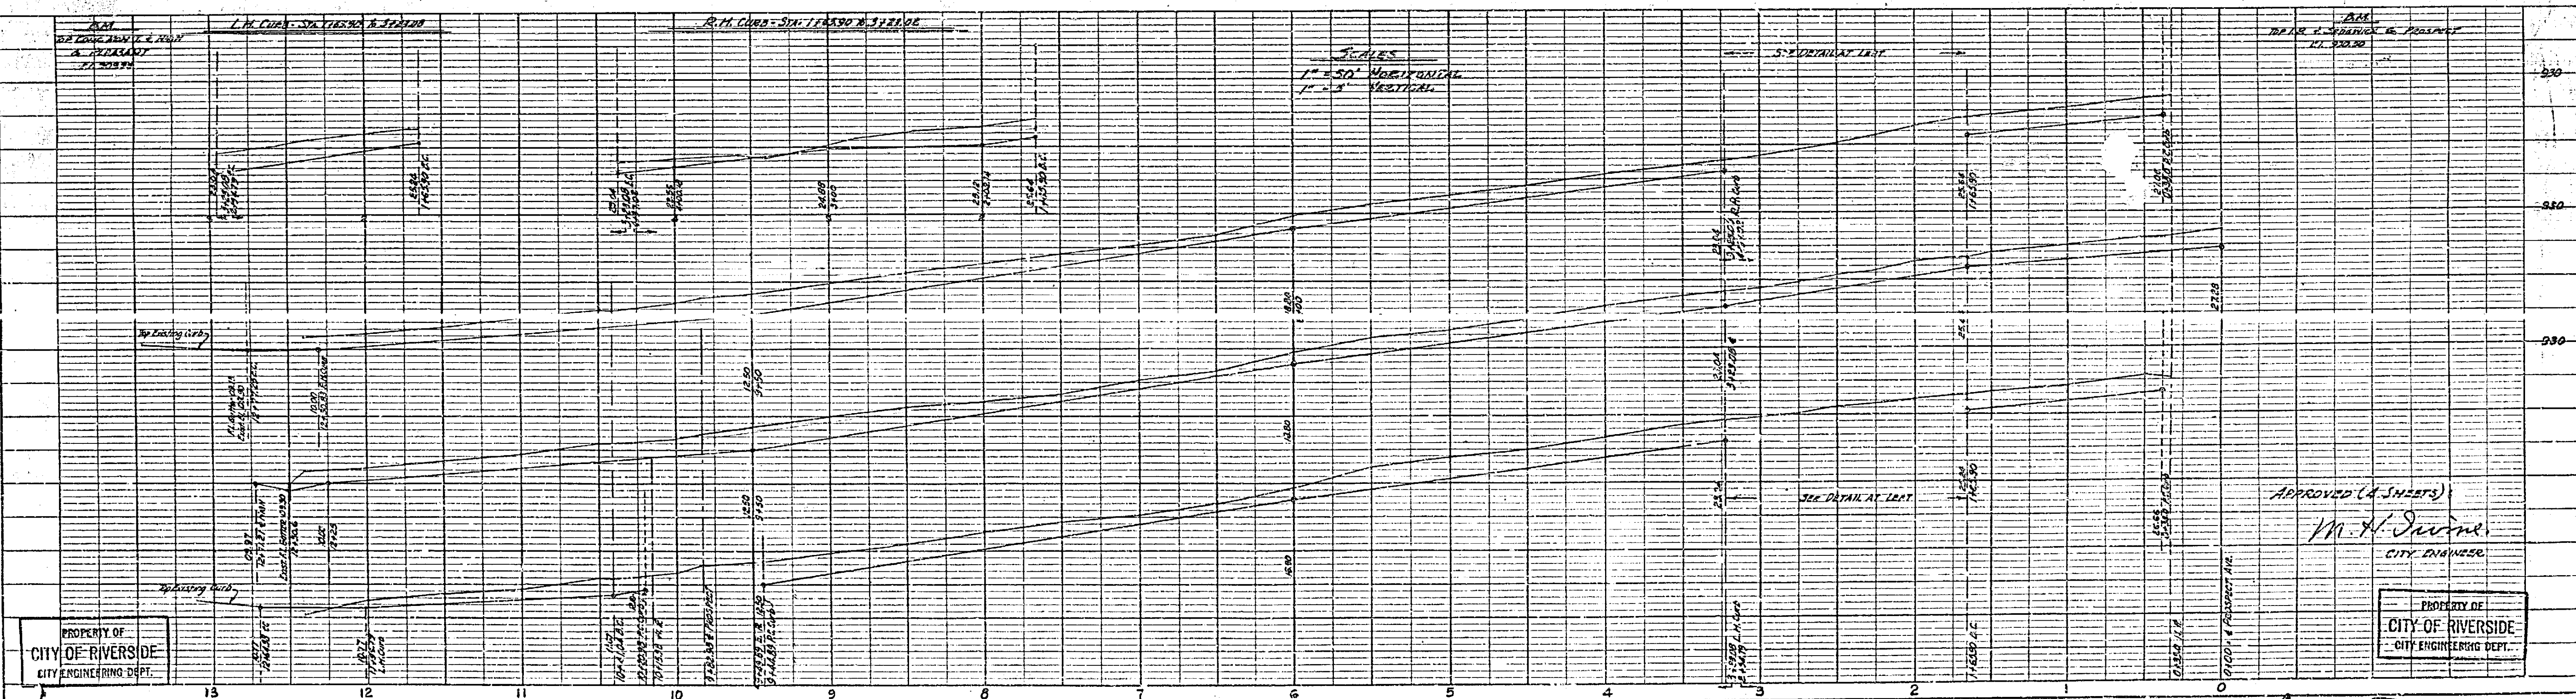


ROAD PROFILES LEEPER'S N^o 4-02 TRACT

STEWART & SULLIVAN-ENGINEER
538 EIGHTH STREET
SAN BERNARDINO, CALIFORNIA.

PROPERTY OF
CITY OF RIVERSIDE
CITY ENGINEERING DEPT.

PROPERTY OF
CITY OF RIVERSIDE
CITY ENGINEERING DEPT.

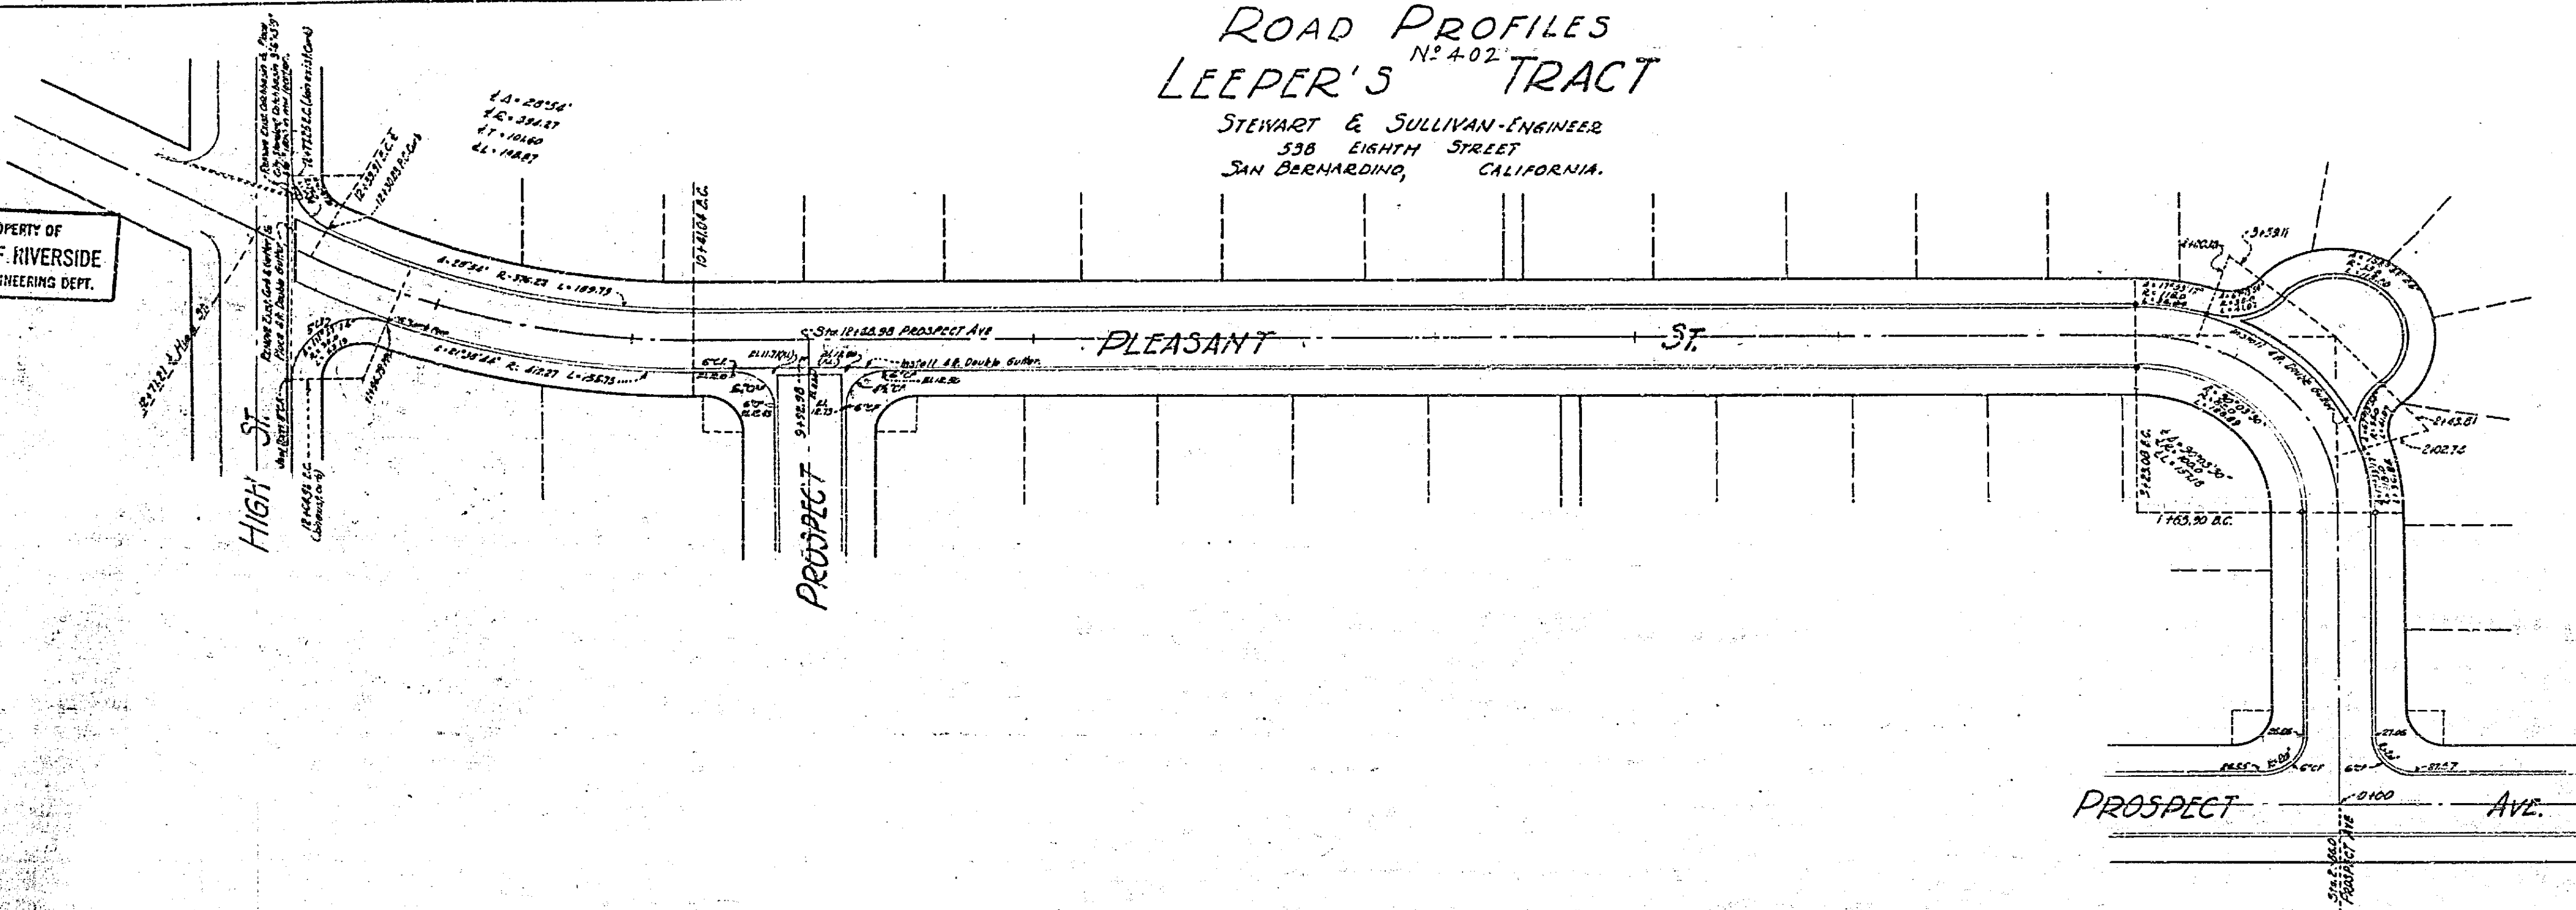

SCALE
1" = 50' HORIZONTAL

APPROVED (4-SHEETS)
M. A. Irvine
CITY ENGINEER

PROPERTY OF
CITY OF RIVERSIDE
CITY ENGINEERING DEPT.

PROPERTY OF
CITY OF RIVERSIDE
CITY ENGINEERING DEPT.


402

PROPERTY OF
CITY OF RIVERSIDE
CITY ENGINEERING DEPT.

PROPERTY OF
CITY OF RIVERSIDE
CITY ENGINEERING DEPT.


ROAD PROFILES No. 402 LEEPER'S TRACT

STEWART & SULLIVAN-ENGINEER
538 EIGHTH STREET
SAN BERNARDINO, CALIFORNIA.

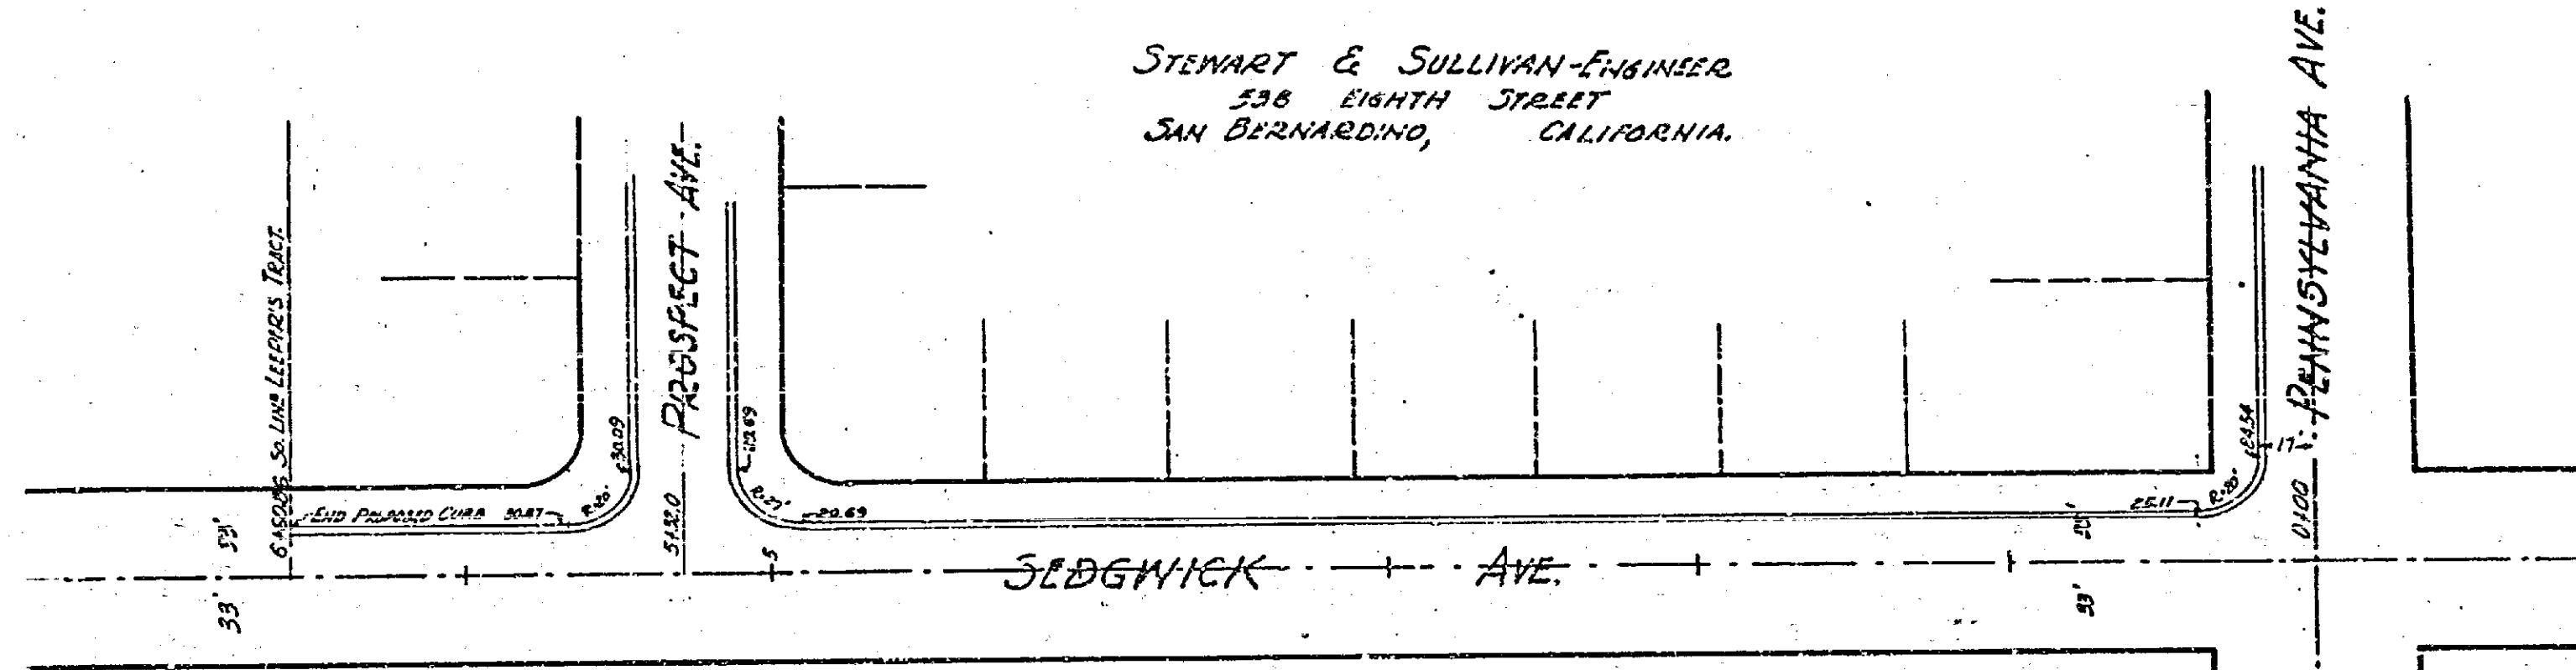

DATE	
BY	
REVISIONS	
NO.	
DATE	
BY	
REVISIONS	
NO.	
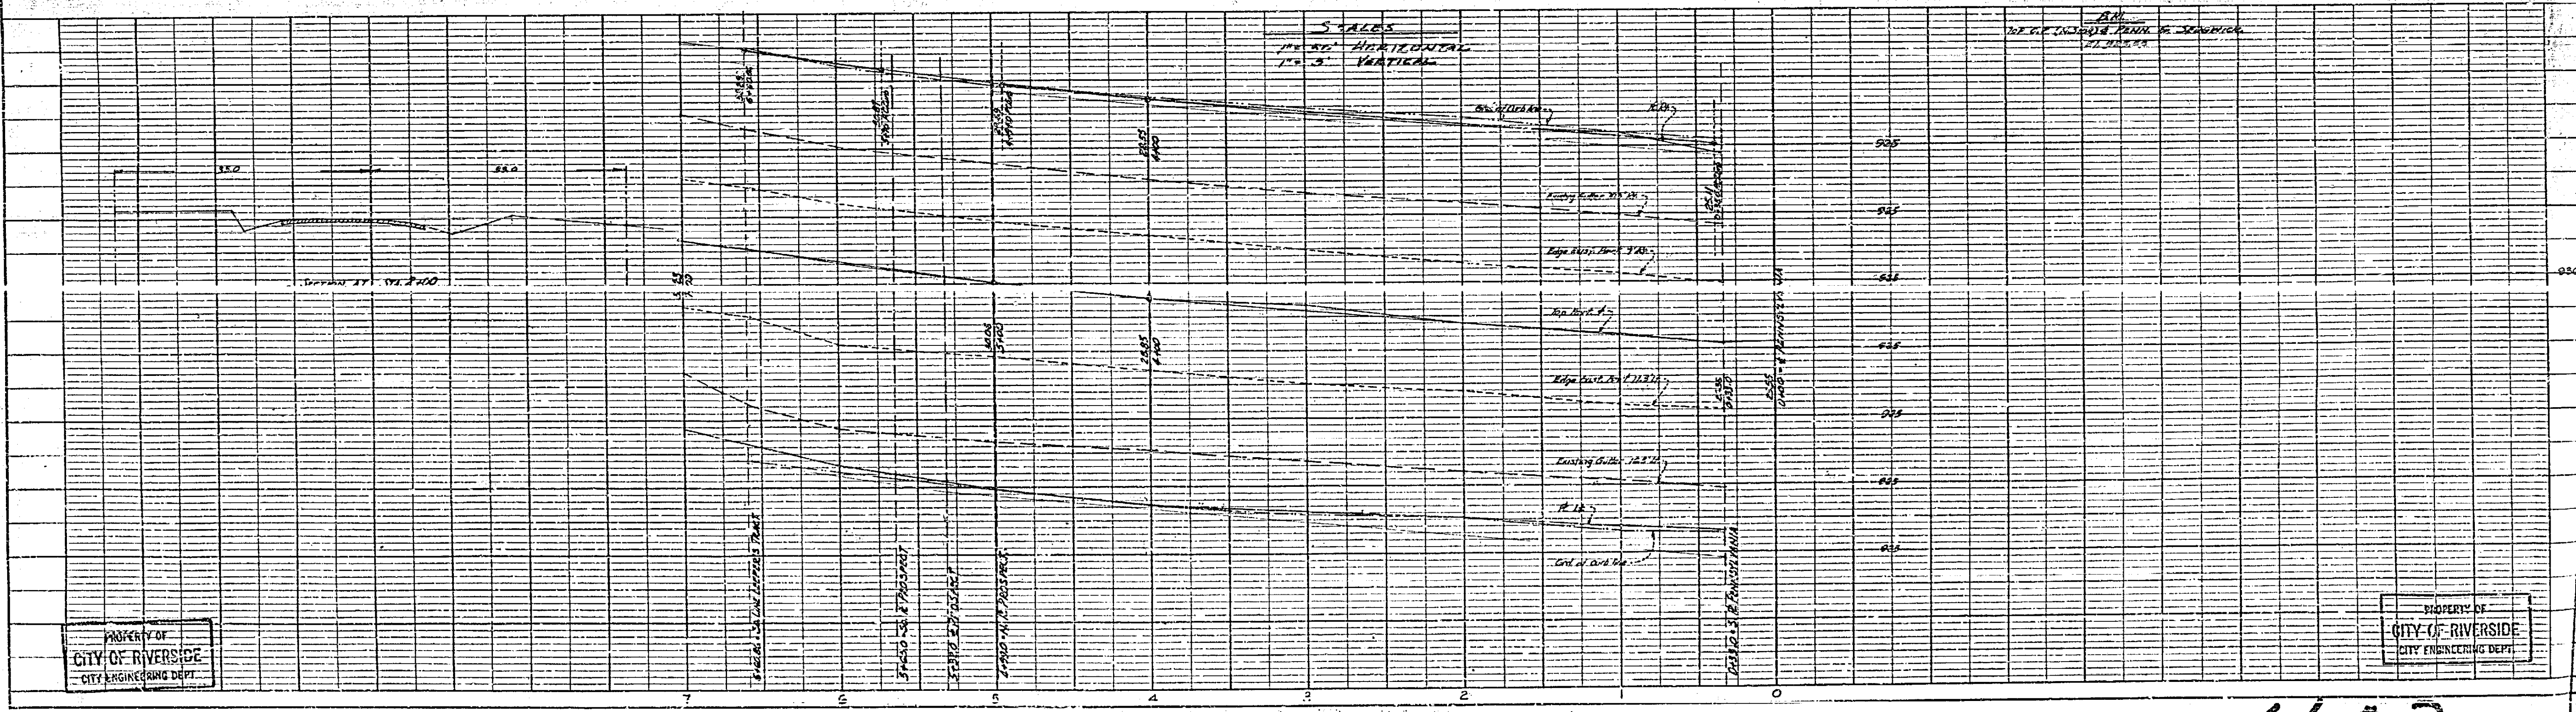

PROPERTY OF
CITY OF RIVERSIDE
CITY ENGINEERING DEPT.

PROPERTY OF
CITY OF RIVERSIDE
CITY ENGINEERING DEPT.

402

PROPERTY OF
CITY OF RIVERSIDE
CITY ENGINEERING DEPT.



ROAD PROFILES LEEPER'S N^o 402 TRACT

STEWART & SULLIVAN-ENGINEER
SAN BERNARDINO, CALIFORNIA.

PROPERTY OF
CITY OF RIVERSIDE
CITY ENGINEERING DEPT.

DATE	
BY	
DESIGNED	
CHECKED	
NOTED	
NO.	

DATE	
BY	
DESIGNED	
CHECKED	
NOTED	
NO.	

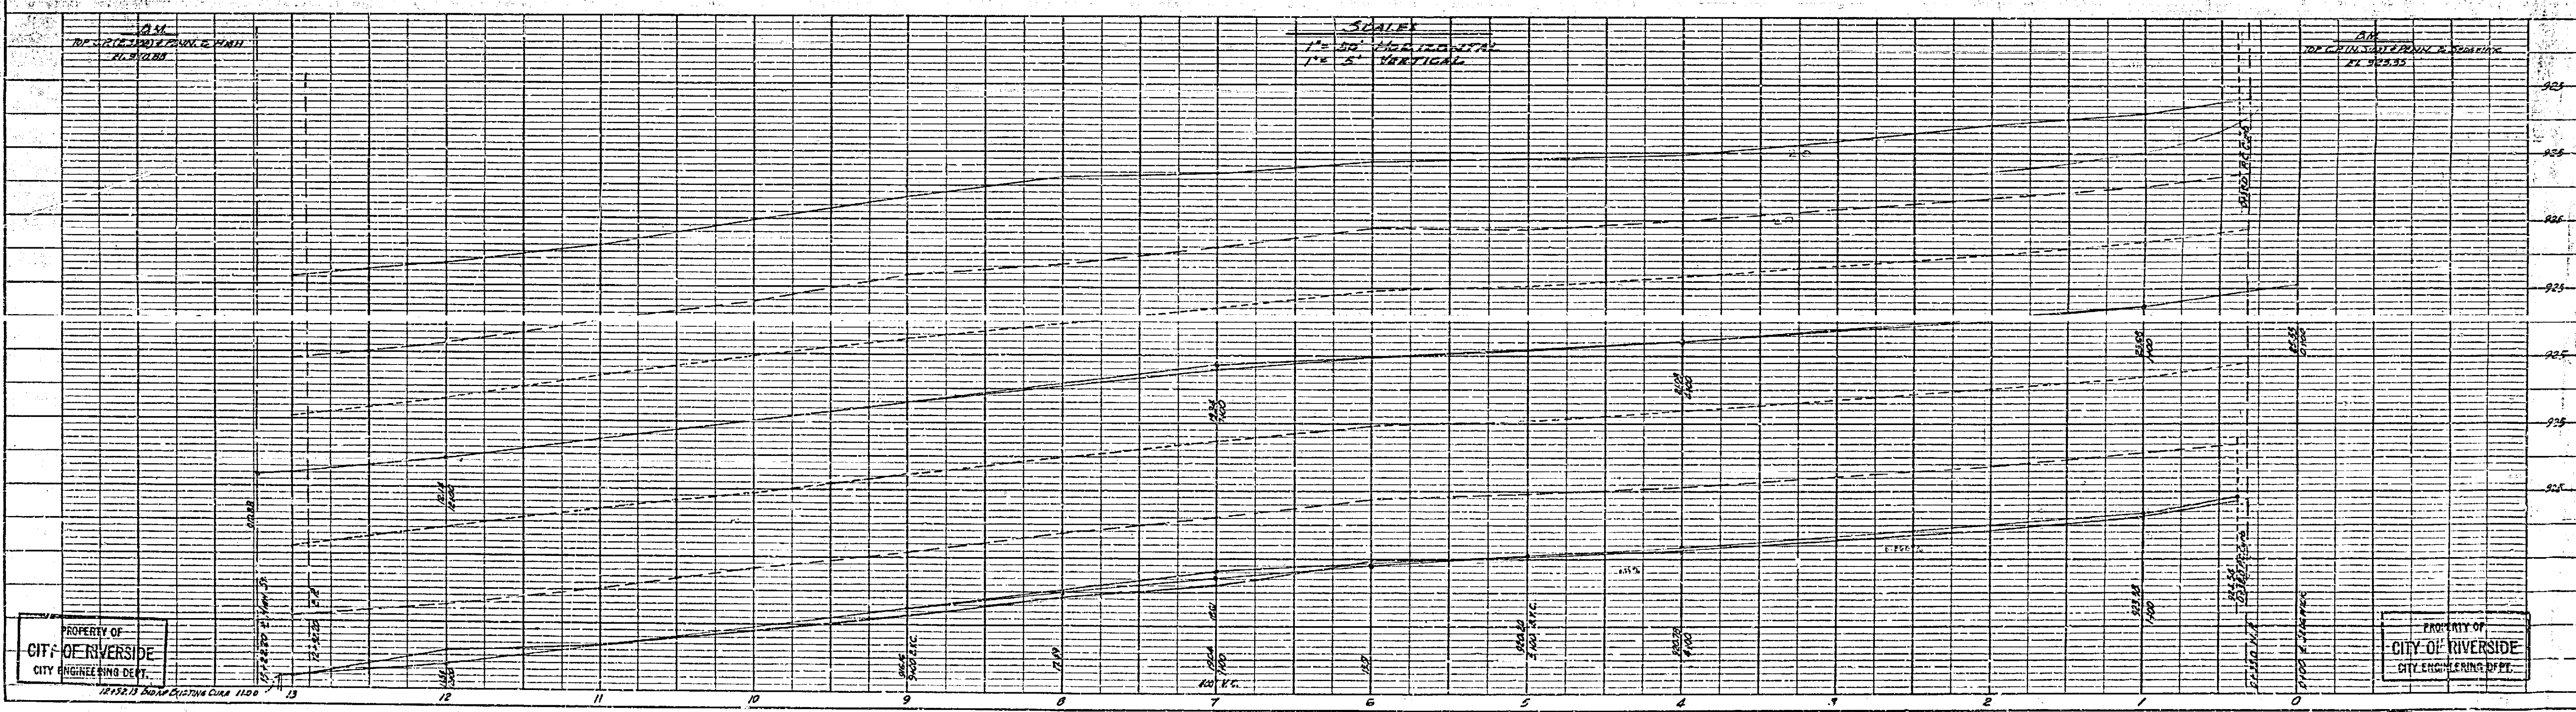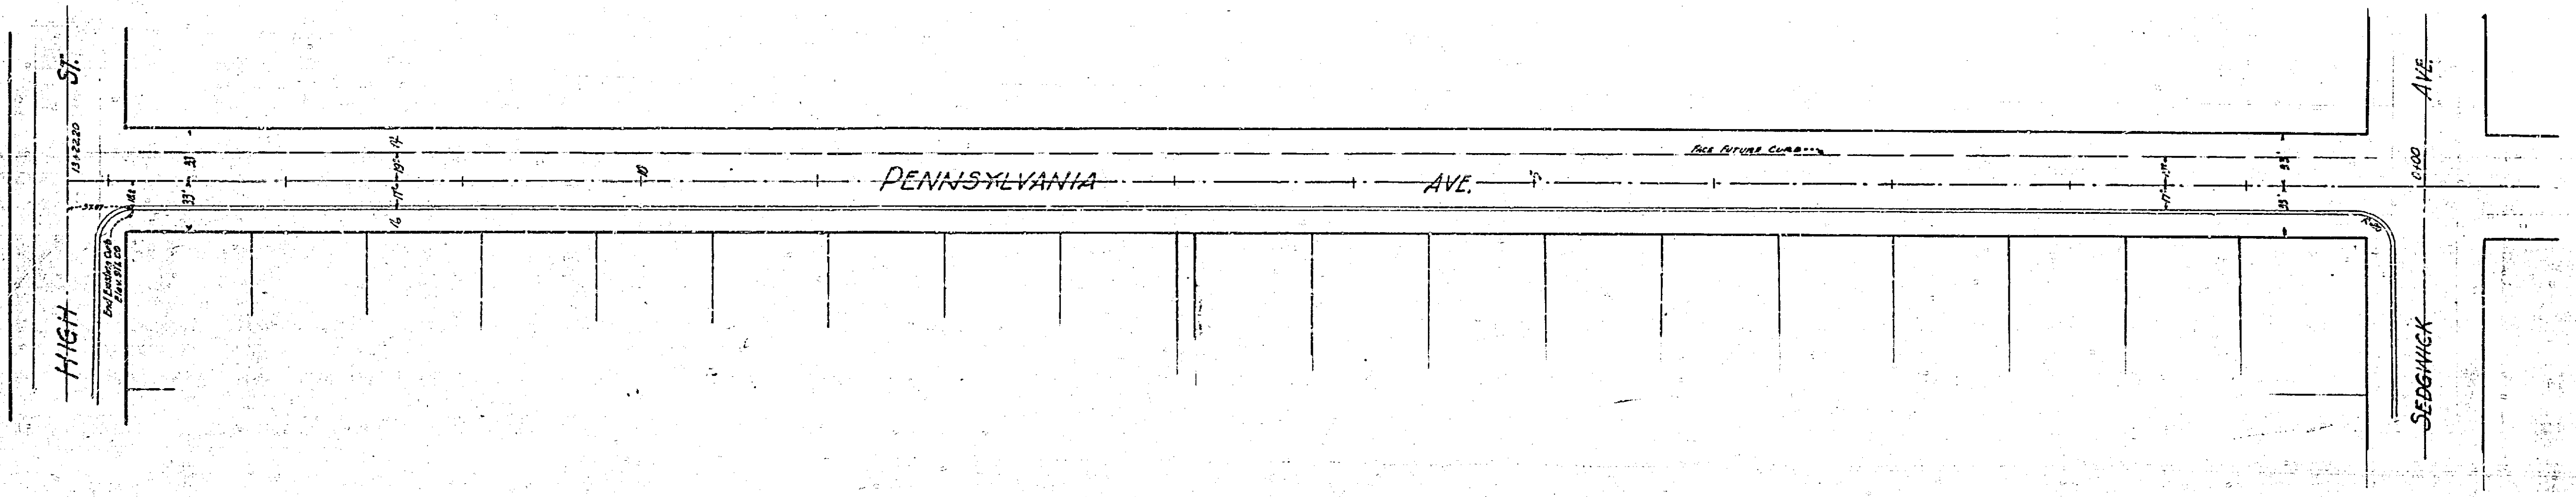

PROPERTY OF
CITY OF RIVERSIDE
CITY ENGINEERING DEPT.

PROPERTY OF
CITY OF RIVERSIDE
CITY ENGINEERING DEPT.

402