





PROPERTY OF  
CITY OF RIVERSIDE  
CITY ENGINEERING DEPT.

PROPERTY OF  
CITY OF RIVERSIDE  
CITY ENGINEERING DEPT.

PLAN	DATE	BY	CHKD	APPROVED
DESIGNED				
DRAWN				
CHECKED				
NOTED				
FILED				

PROFILE	DATE	BY	CHKD	APPROVED
DESIGNED				
DRAWN				
CHECKED				
NOTED				
FILED				

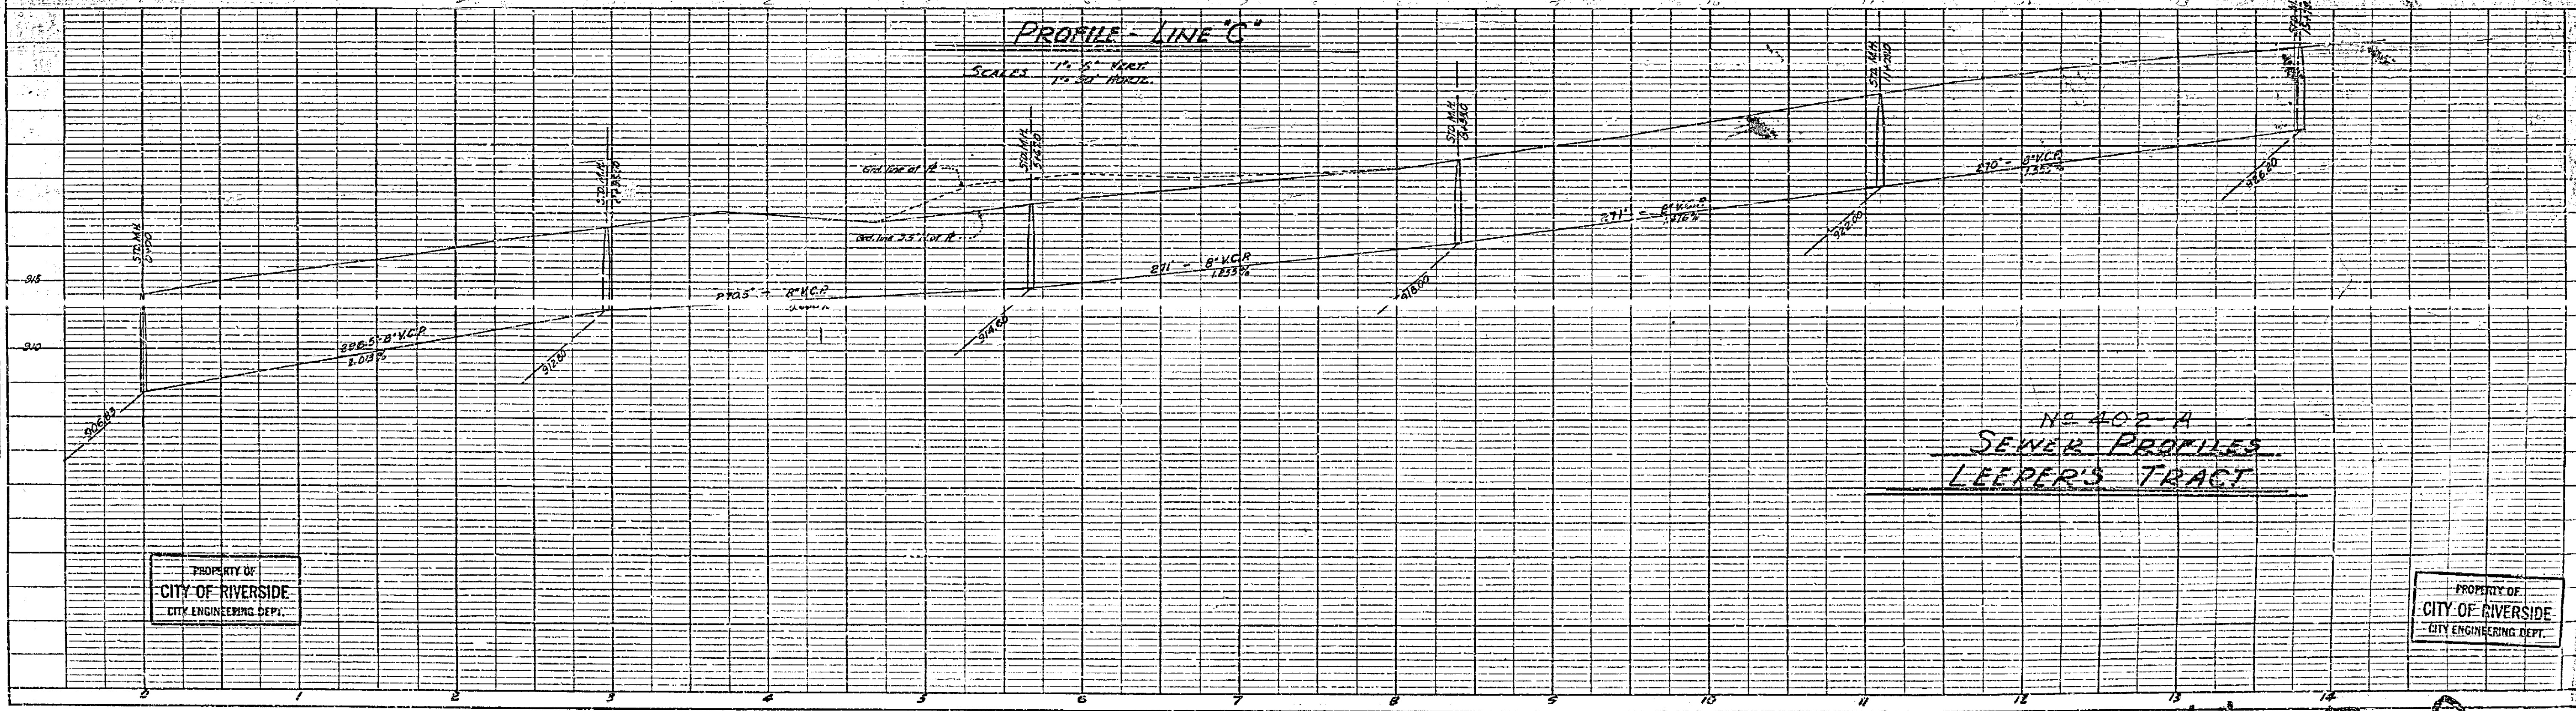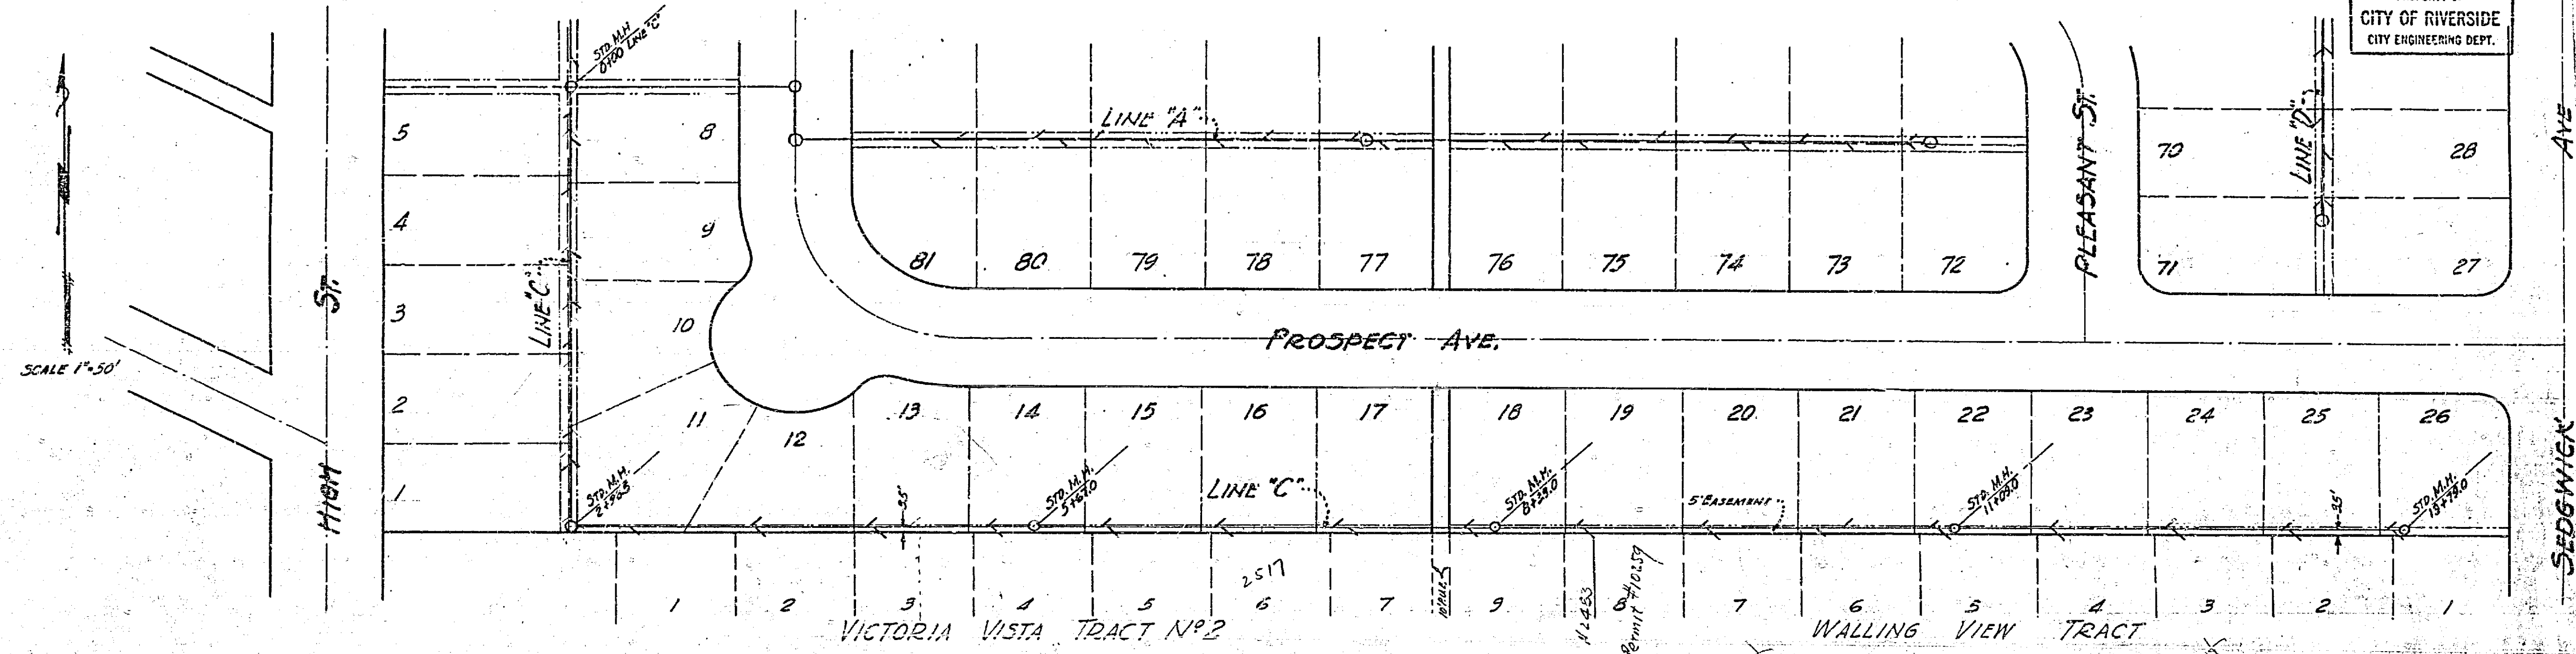

PROPERTY OF  
CITY OF RIVERSIDE  
CITY ENGINEERING DEPT.

PROPERTY OF  
CITY OF RIVERSIDE  
CITY ENGINEERING DEPT.

402A




PROPERTY OF  
CITY OF RIVERSIDE  
CITY ENGINEERING DEPT.

PROPERTY OF  
CITY OF RIVERSIDE  
CITY ENGINEERING DEPT.

PLAN	DATE
DESIGNED	
CHECKED	
APPROVED	
NOTED	
NO.	

PROFILE	DATE
DESIGNED	
CHECKED	
APPROVED	
NOTED	
NO.	

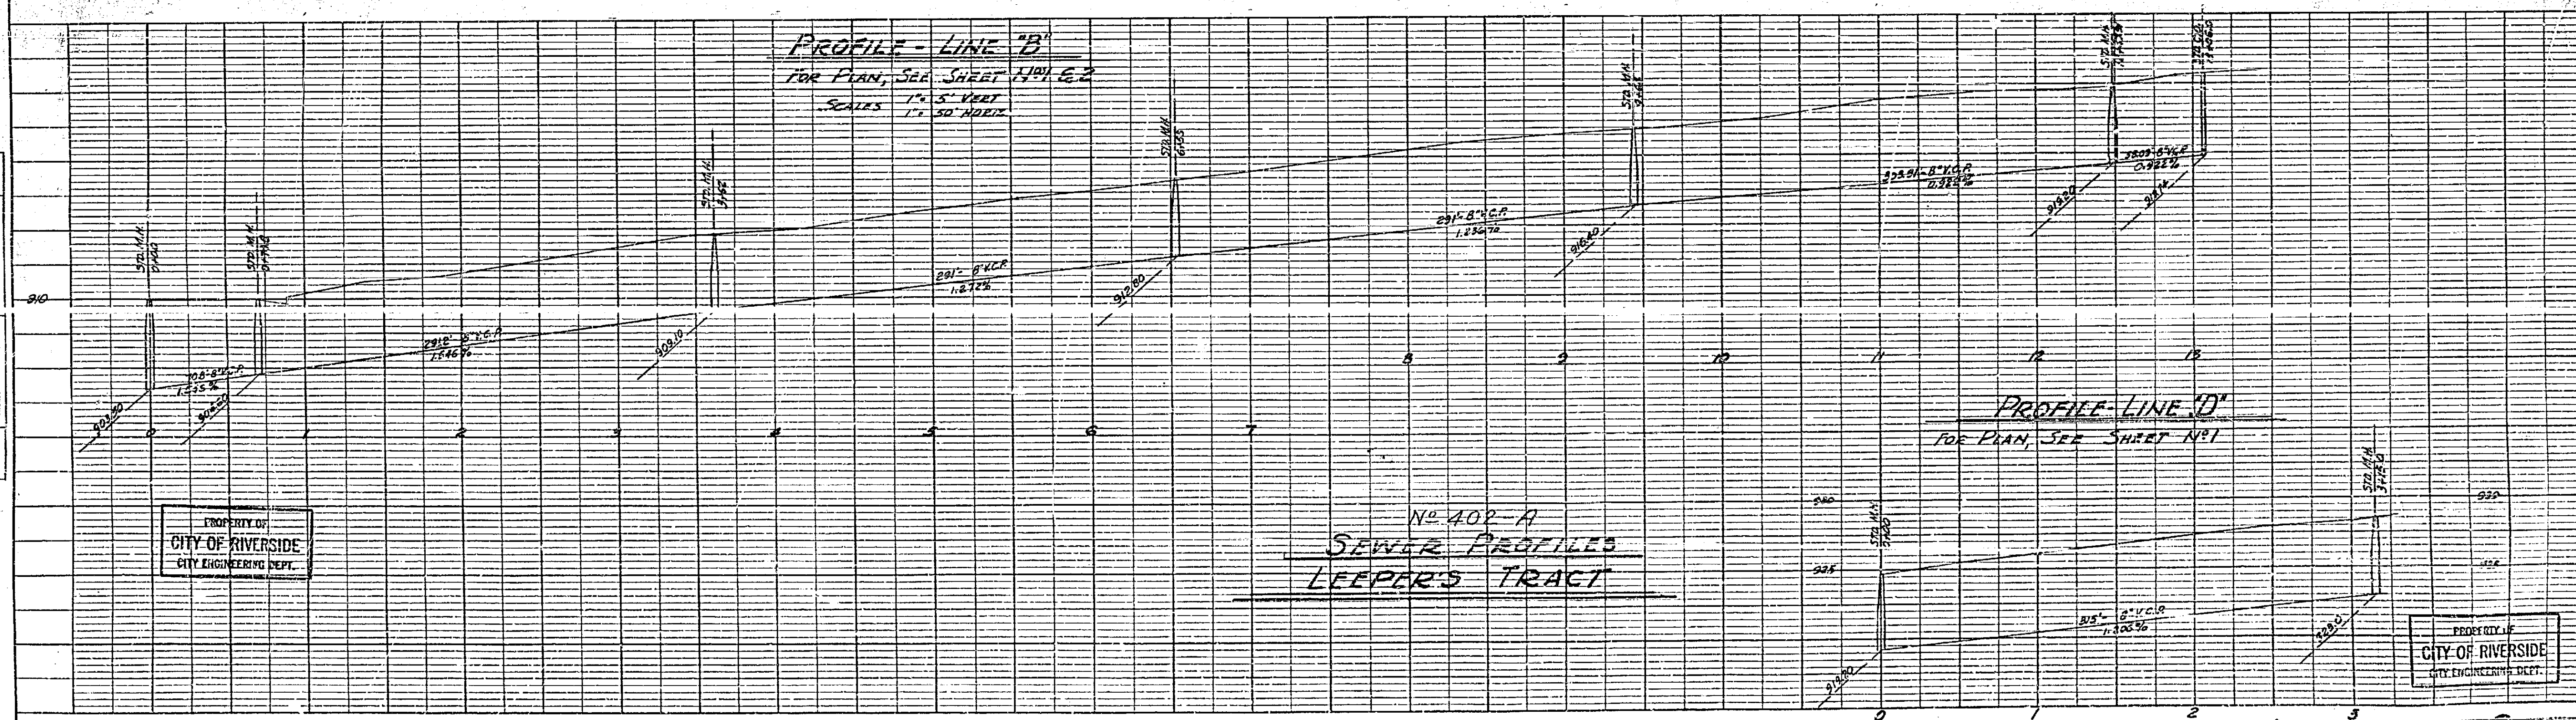

402A