

DISTRICT BOUNDARY


MAP NO. 1230
SHOWING THE LANDS
IN THE ASSESSMENT DISTRICT
BY THE CONSTRUCTION OF
IN THE CITY OF
LELAND AVE & MAIN
IMPROVEMENT DISTRICT

RIVERSIDE, CALIFORNIA
DISTRICT BOUNDARY SHOWN IN
SCALE 1" = 100'

403A

PROPERTY OF
CITY OF RIVERSIDE
CITY ENGINEERING DEPT.

PROPERTY OF
CITY OF RIVERSIDE
CITY ENGINEERING DEPT.

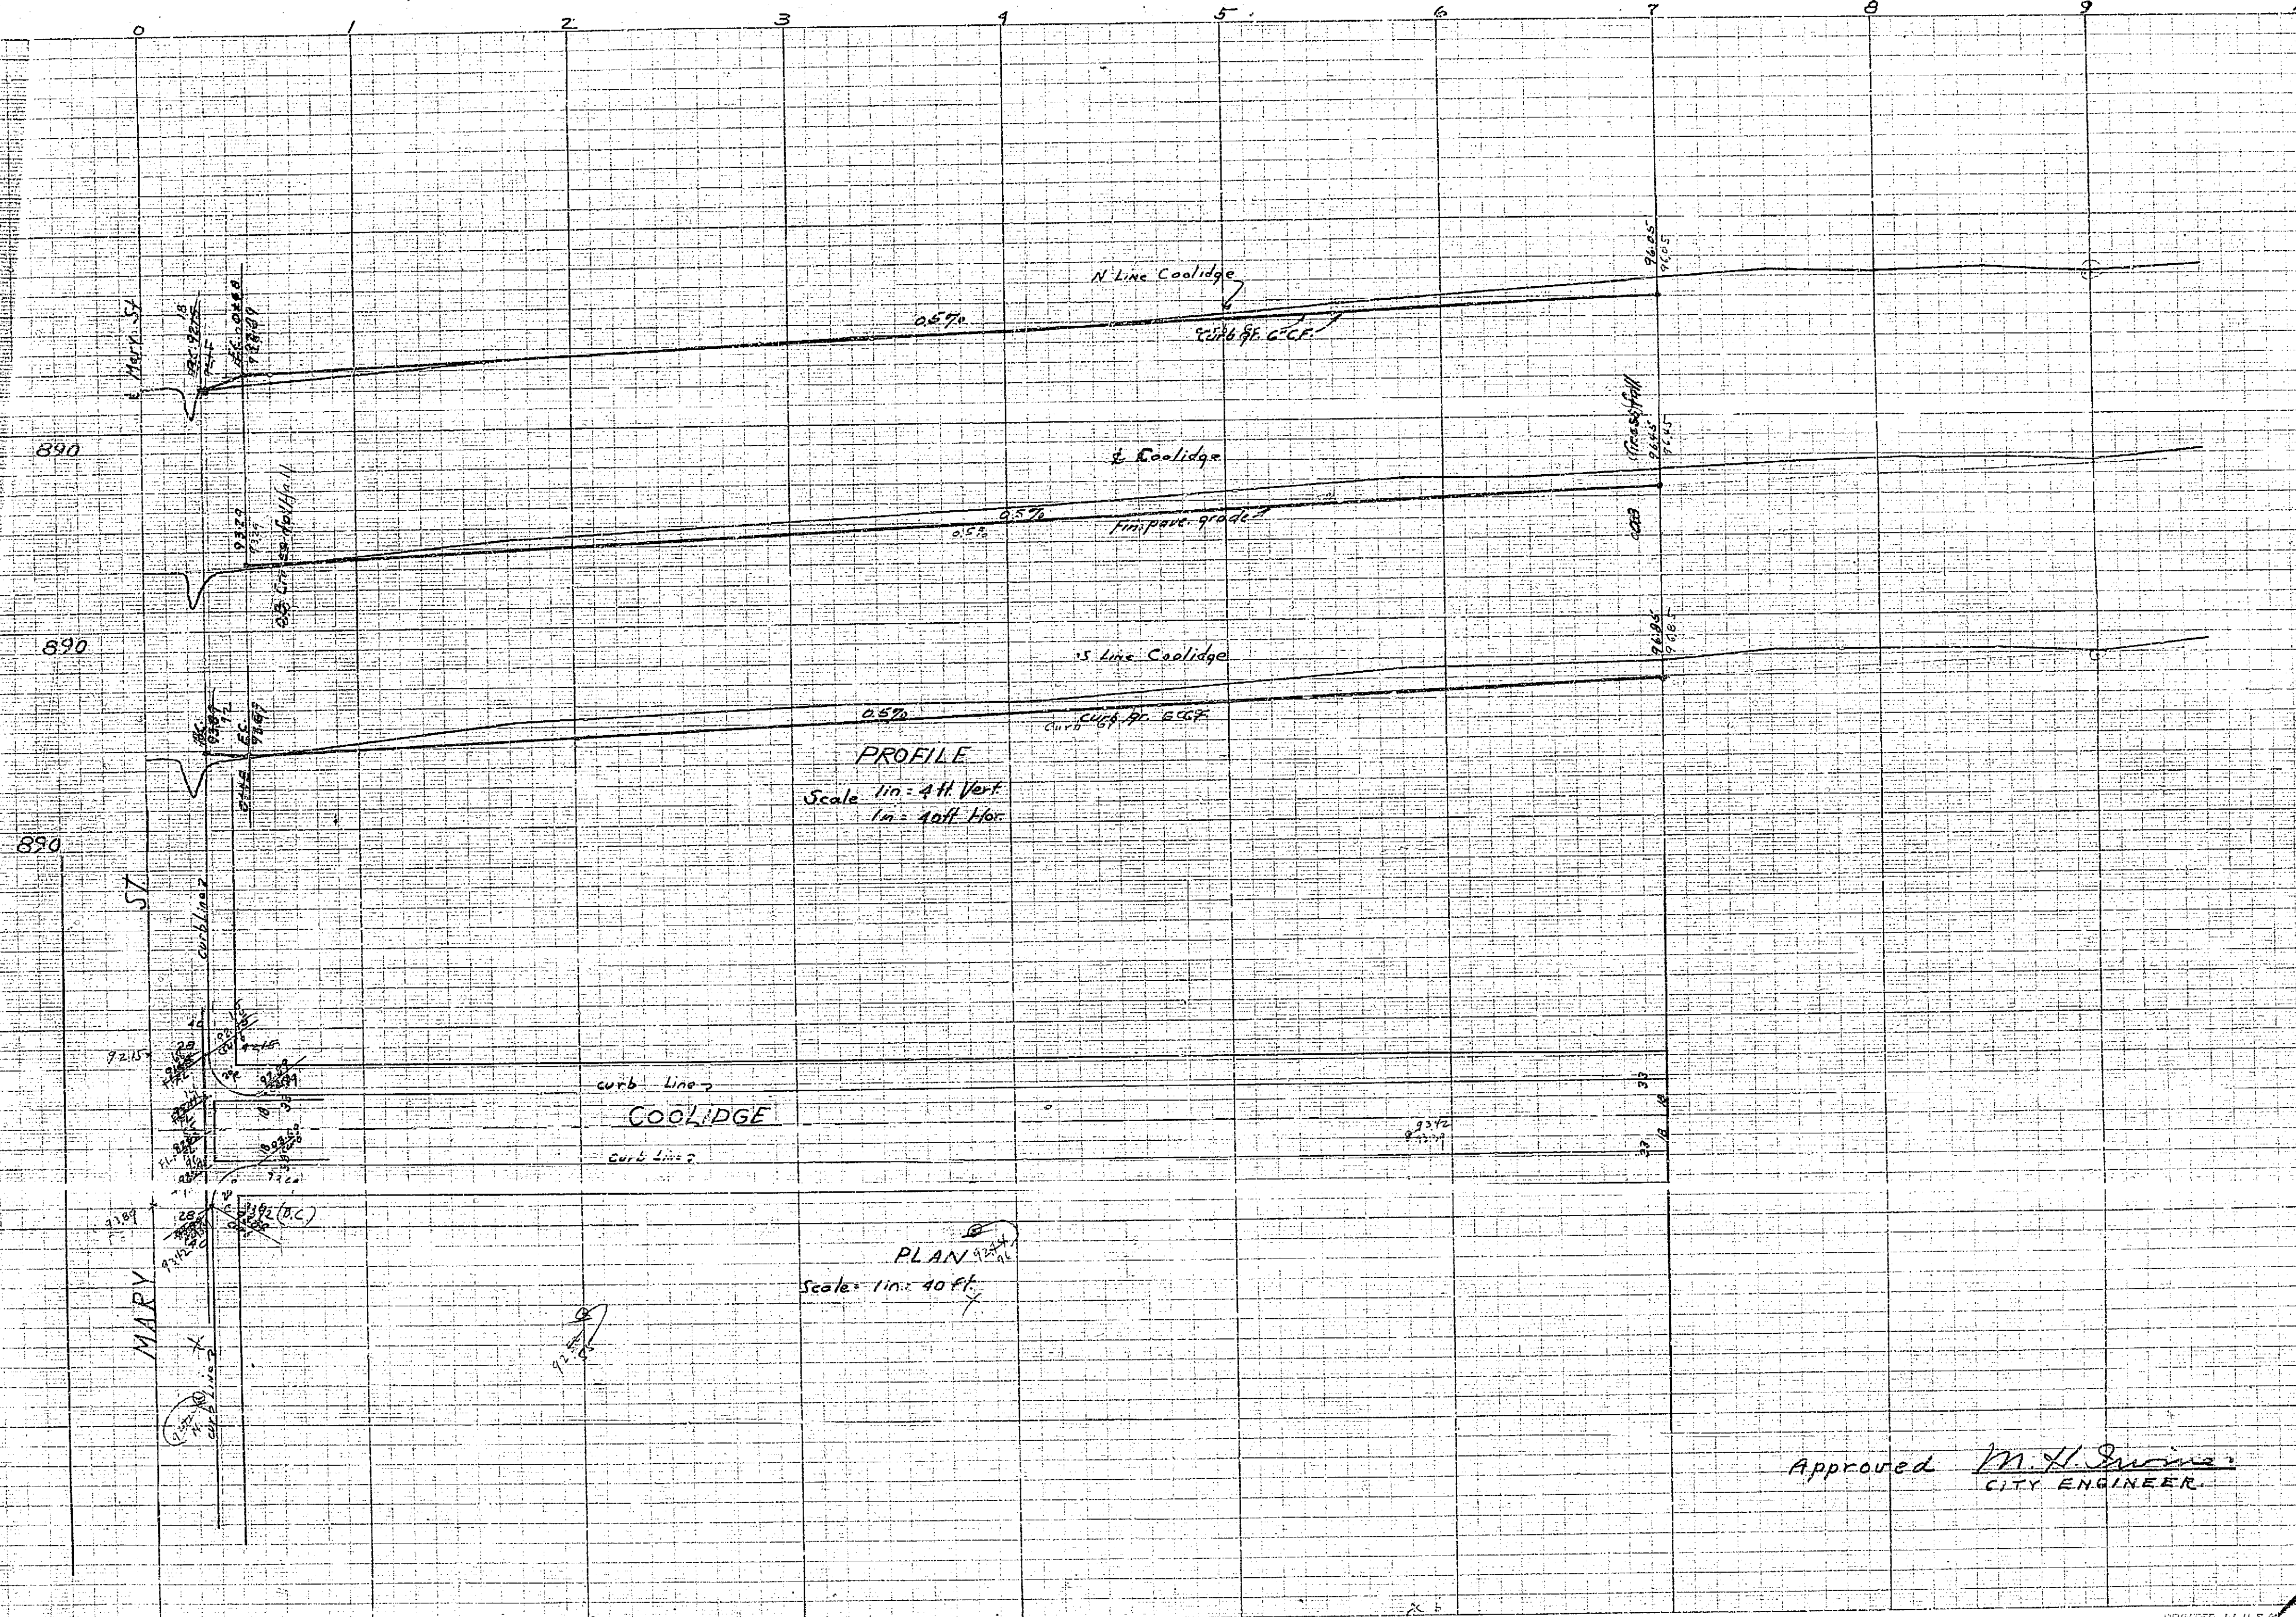

Approved *M.H. Swiney*
CITY ENGINEER

PROPERTY OF
CITY OF RIVERSIDE
CITY ENGINEERING DEPT.

PROPERTY OF
CITY OF RIVERSIDE
CITY ENGINEERING DEPT.

Sheets Profile
1931 A
1931 B

PRINTED IN U.S.A.
ON 100% RAG PAPER MADE IN U.S.A.

Street Profiles
PLATE 1
STREET DESIGN CO.

PRINTED IN U.S.A.
ON 100% RAG PAPER 11

403 A Orange Valley